


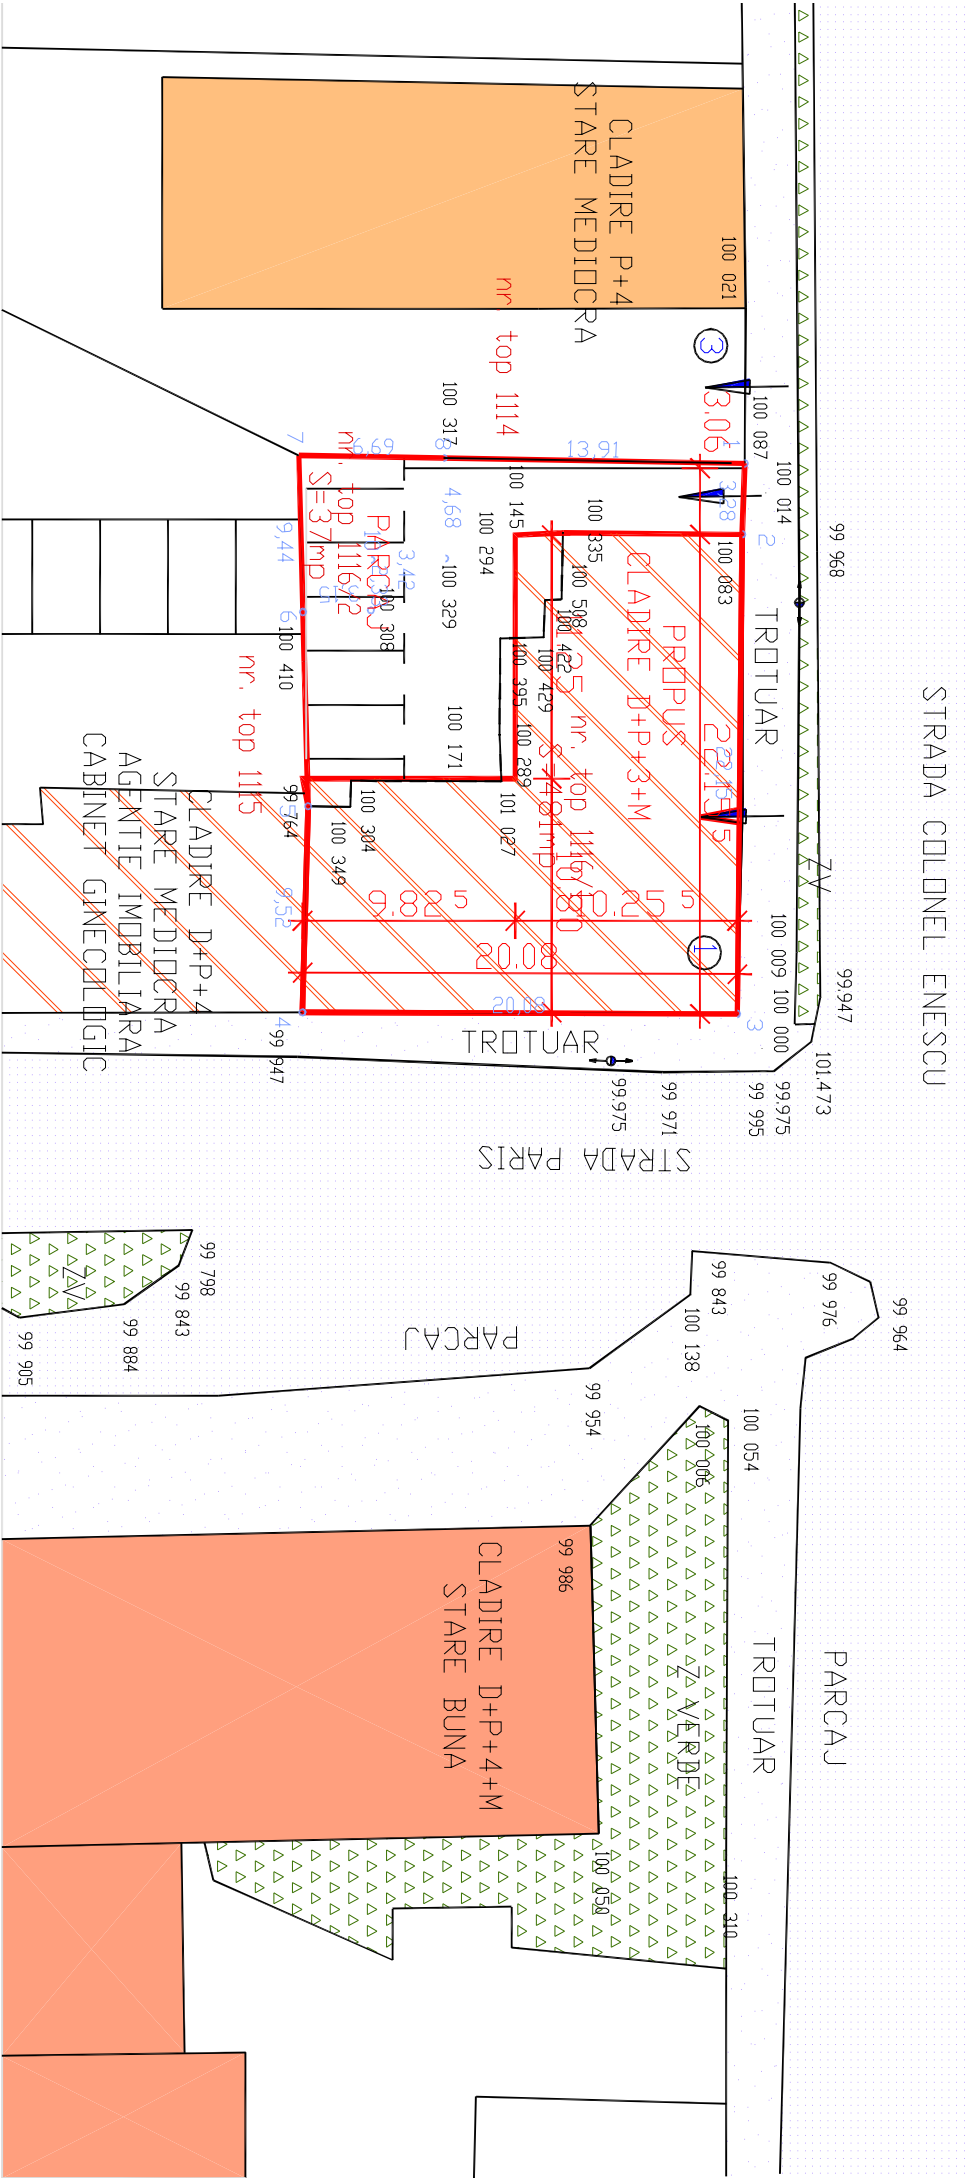

L E G E N D A

SPATIU VERDE

TROTUAR

CIRCULATIE AUTO

CLADIRI ZONA CENTRALA, COMERT
SI INTERES PUBLIC

CLADIRI ZONA CENTRALA, COMERT
SI LOCUIRE LA NIVELELE
SUPERIDARE

LIMITA AMPLASAMENTULUI

LOCUINTE

ARHITEKT STUDIO A srl TIMIARA str. dr. Nicolae Paulescu nr.1ap. 20			PROIECT : PLAN URBANISTIC DE DETALIU AMPLASAMENT : TIMIARA, str. COLONEL ENESCU nr1, judebul TIMIS BENEFICIARI : S.C. Unigest srl		Mr. proiect <u>140</u> 07/ 2006
ef proiect	arh. IDINAIU ADRIAN FLORIN		scara	DIRECT : PLAN URBANISTIC DE DETALIU PLANEA : PLAN DE SITUATIE REGLEMENTARI URBANISTICE	foza P. U. D planã nr. A 03
proiectat	arh. IDINAIU ADRIAN FLORIN		1 / 500		
desenat	arh. DUDAS CARLA MARIANA		data		
verificat	arh. IDINAIU ADRIAN FLORIN		07/ 2006		