


STRADA LETEA - DESFASURARE EXISTENTA SC 1:500




STRADA LETEA - PROFIL EXISTENT SC 1:500

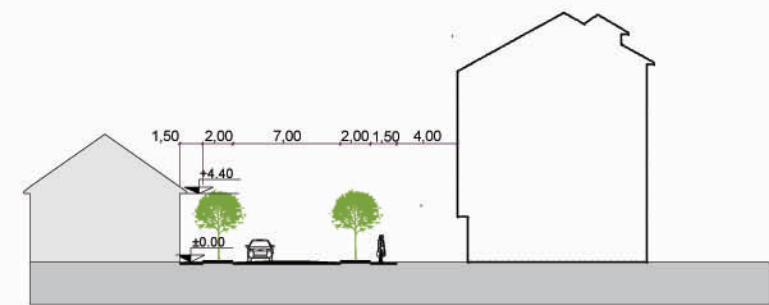

STRADA LETEA NR.18




IMAGINE DINSPRE STRADA MURES

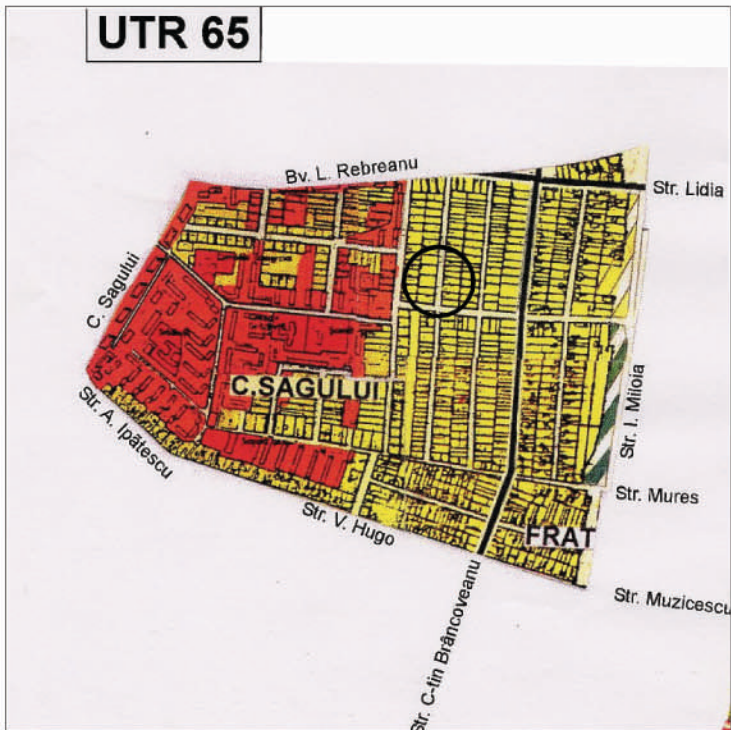

INCADRARE IN PUG TIMISOARA UTR 65



PLAN INCADRARE IN ZONA

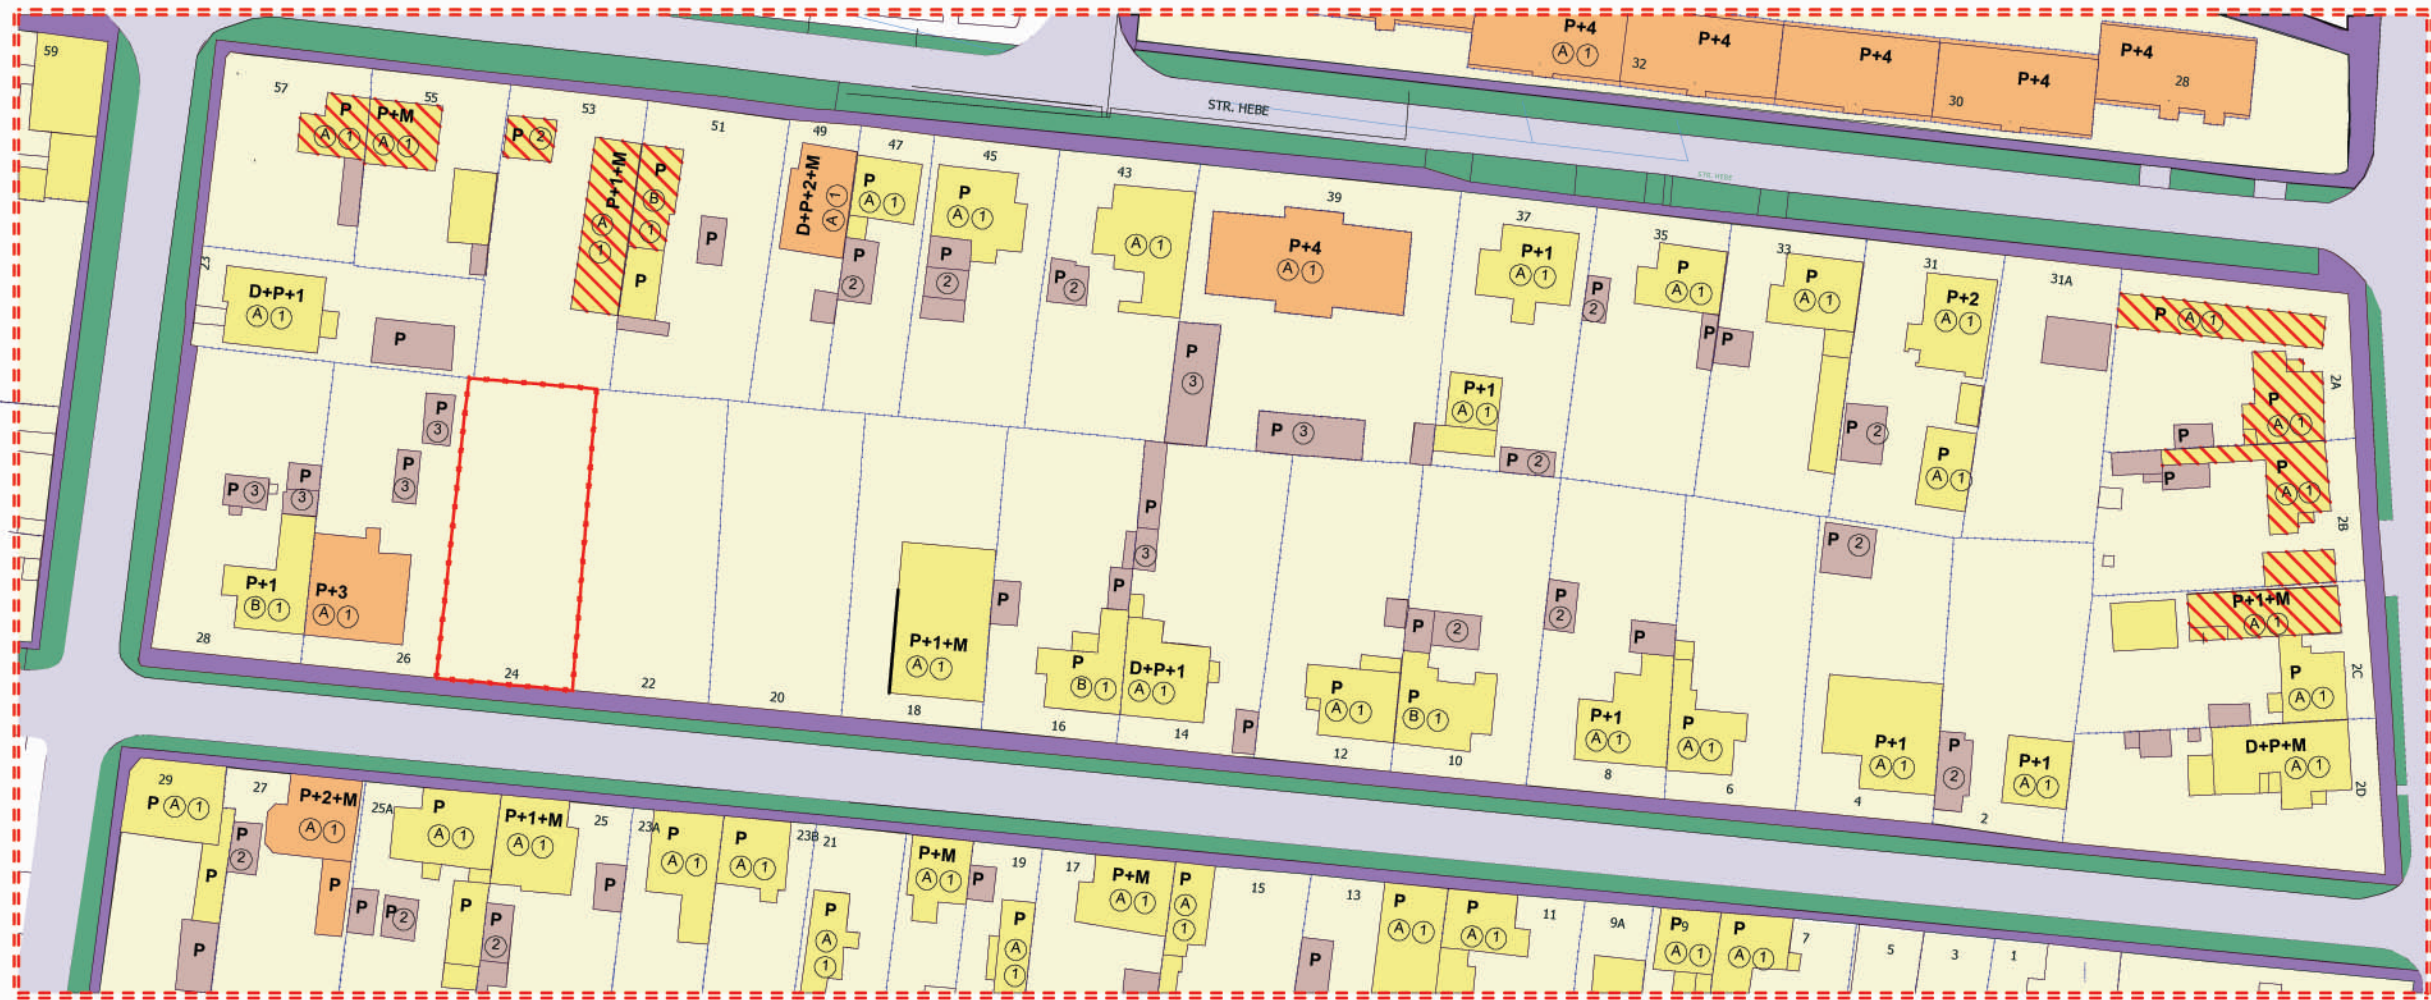

PLAN URBANISTIC DE DETALIU

CONSTRUIRE CLADIRE LOCUINTE COLECTIVE SI
SERVICII , IN REGIM D+P+4E
STR.LETEA NR.24 TIMISOARA, JUDETUL TIMIS

LEGENDA

CRITERII DE ANALIZA:

ELEMENTE AMPLASAMENT

- limita zona in studiu
- limite de proprietate
- limite de proprietate studiate
- circulatie auto existenta
- circulatie pietonala existenta
- parcaje existente
- spatii verzi

REGIM DE INALTIME

P, P+M, P+1, P+2.....P+4

FUNCTIUNI

- locuinte cu regim de inaltime redus
- locuinte cu regim de inaltime mediu si mare
- servicii, comert la parter
- anexe gospodaresti/ garaje
- zona locuire si functiuni conexe

STAREA CLADIRILOR

- A - buna,
- B - mediocra,
- C - rea

STRUCTURA CLADIRILOR

- 1 - durabila,
- 2 - semidurabila,
- 3 - nedurabila

P.O.T.existent=0%
C.U.T.existent=0

PROIECTAT			CONSULTANT SPECIALITATE arh M.Zegrea		VIZAT SPRE NESCHIMBARE		
Proiectant: Birou individual de arhitectura Radu Mihailescu - Timisoara C.I.F. 1943715					Proiect: Locuinte colective		Proiect nr.: P06/2006
					Locul constructiei: Timisoara str.Letea nr.24		
					Beneficiar: Andrei si Delia Herczeg		
					Sef proiect	arh R. Mihailescu	
Proiectat	arh R. Mihailescu		Pl. nr.: A01				
Intocmit	arh.stag. I.Feier						