
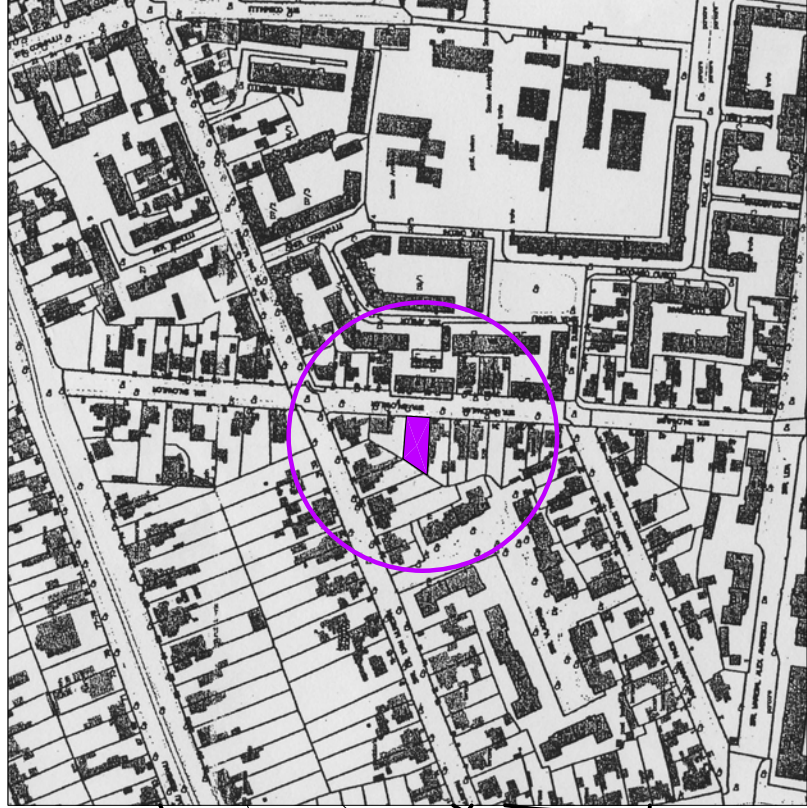


MOBILARE URBANISTICA

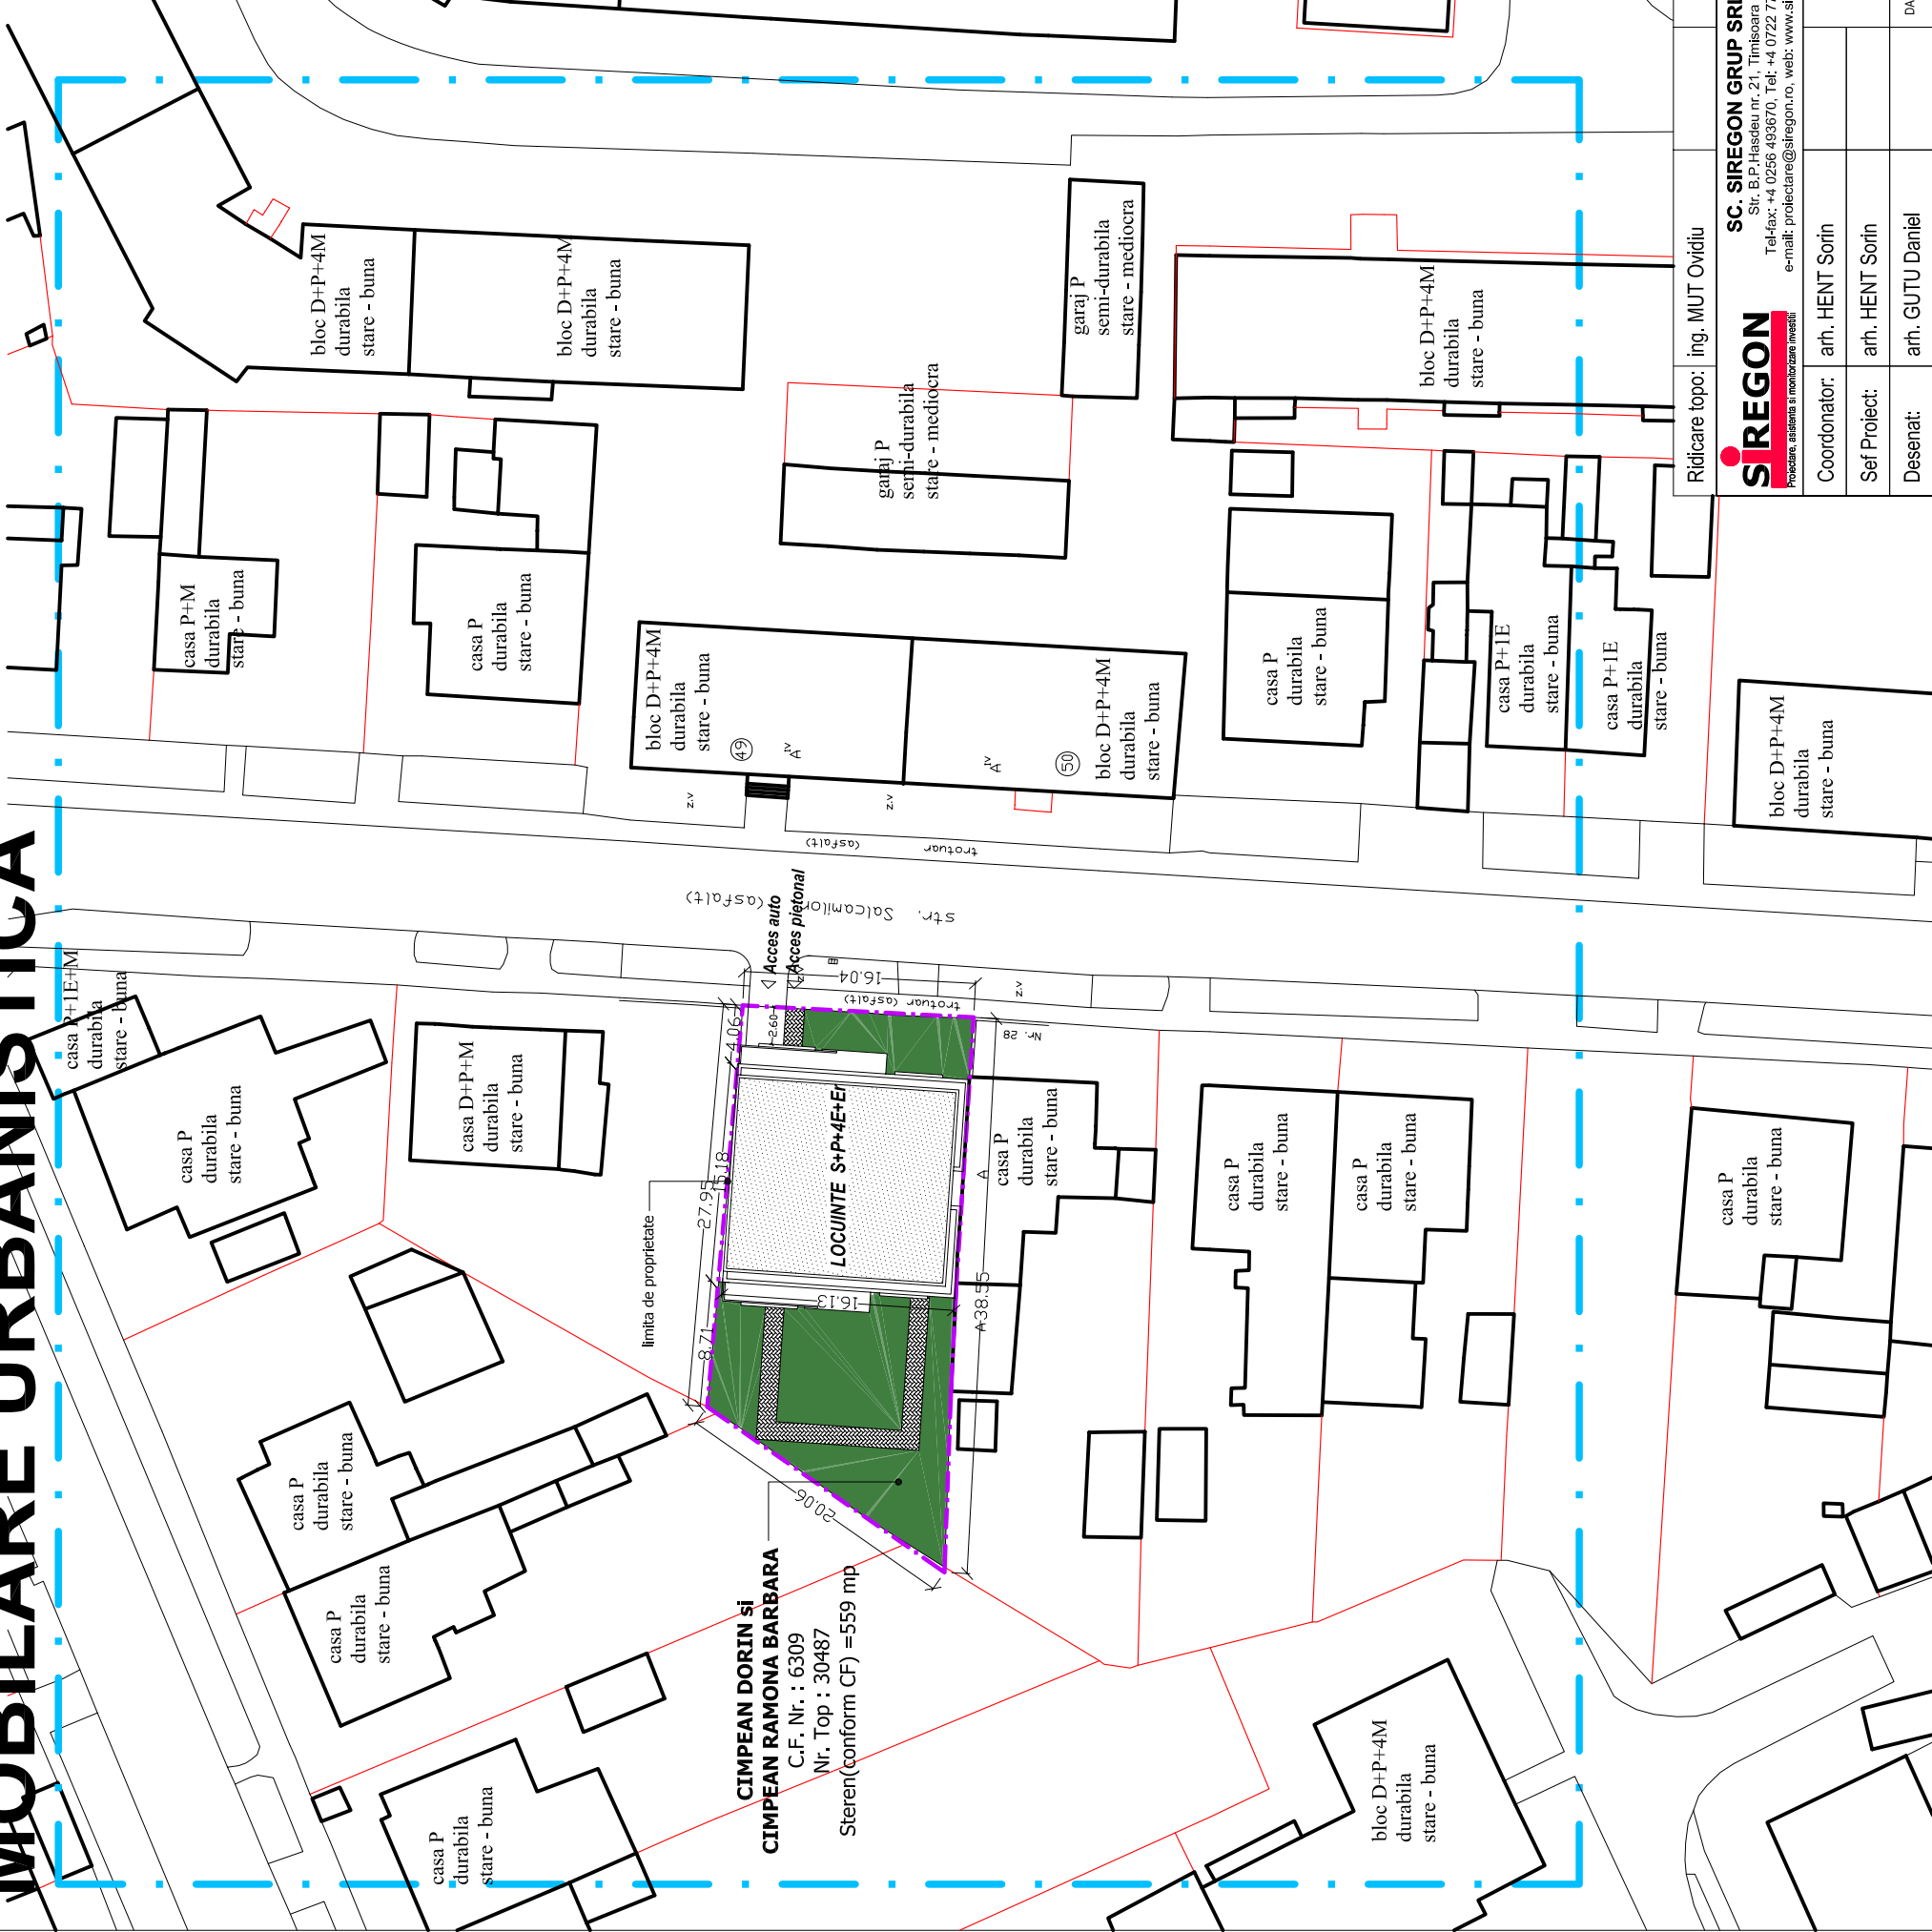

PLAN DE INCADRARE IN LOCALITATE 1:5000

LEGENDA

— ■ — ZONA STUDIATA

Suprafata studiata = 13.200 mp

----- Limita de proprietate

 Zona verde

Invelitoare

LOCUINTE S+P+4E+Er:

S - parcaj 9 locuri

P - 2 apartamento

E1 - 2 apartamento

E2 - 2 apartamento

E3,4 - 2 apartamente (duplex)

Er - 1 apartment

Ridicare topo:	ing. MUT Ovidiu	SC. SIREGON GRUP SRL Str. B.P.Haideu nr. 21, Timisoara Tel-fax: +4 0256 493670 / Tel +4 0722 778955 e-mail: protectare@siregon.ro, web: www.siregon.ro Precizare: asistenta la montajare investii!		Denumire proiect: PUD - Complex locuinte S+P+4E+Er in Strada Salcamilor nr. 26 (prin etajare S+P+2E+Er existent)	Proiect Nr.: 7.026/2007
Coordonator:	arh. HENT Sorin			Amplasament: Str. Salcamilor, nr.26, Timisoara, judetul Timis	Faza: P.U.D.
Sef Proiect:	arh. HENT Sorin		SCARA: 1: 500	Beneficiar: S.C. MARK DEVELOPEMENT SRL Timisoara	
Desenat:	arh. GUTU Daniel		DATA: sept./2007	Denumire plansa: MOBILARE URBANISTICA	Nr. Plansa: 005a