



P.U.D. LOCUINTE COLECTIVE P+5E+Er CU SPATII COMERCIALE LA PARTER

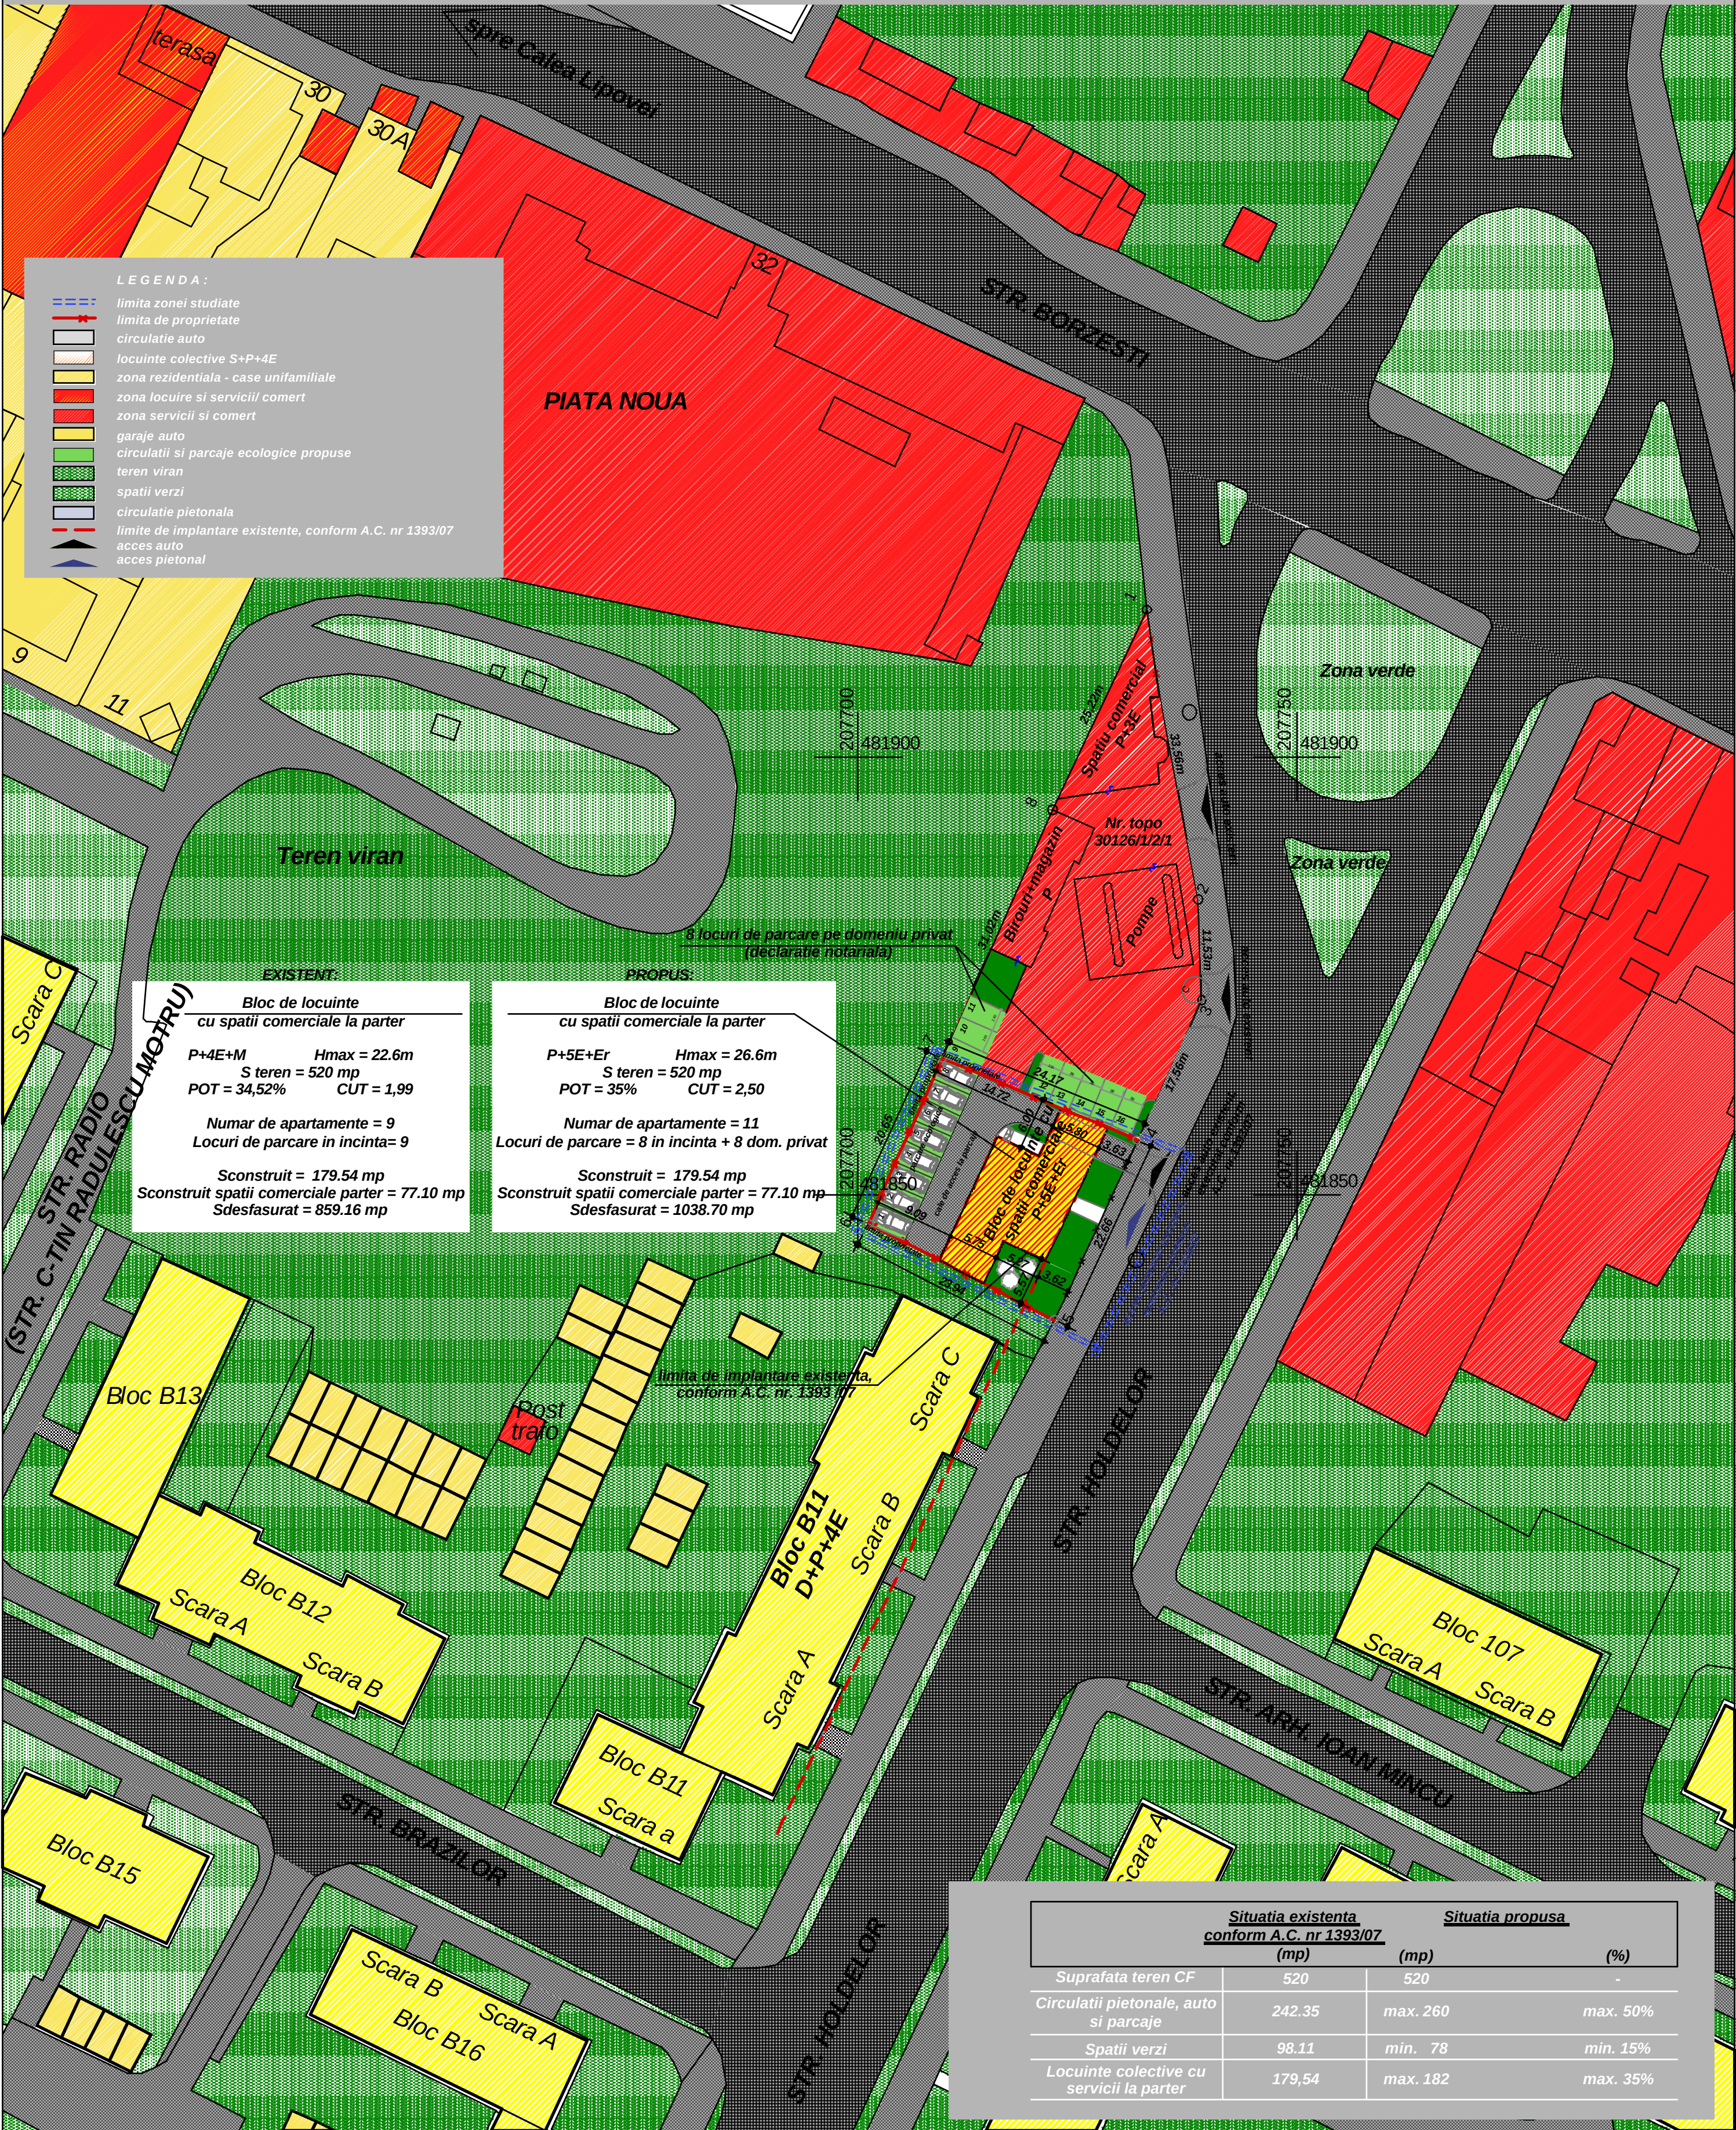

Extras din PUZ 186/03

Extras din PUG

Plan de incadrare

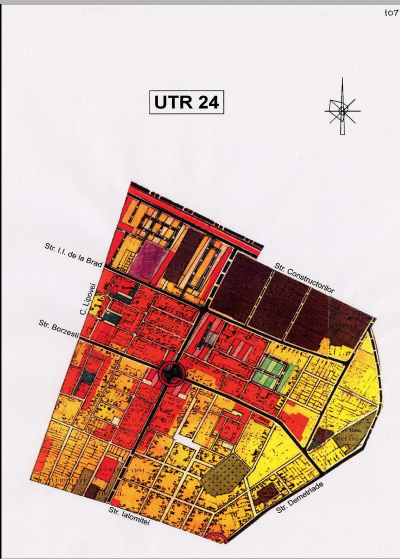

Bloc de locuinte cu spatii comerciale la parter

P+5E+M Hmax = 26.6m
S teren = 520 mp
POT propus = 35% CUT propus = 2,50

Verificator / expert	Nume	Semnatura	Cerinta	Referat / Expertiza Nr. / Data
Atelierele ArhITECH	arh. Filip			Beneficiar: S.C. BEBEC GROUP S.R.L.
Proiectat	arh. Filip/Zama-Neagra			Amplasament: Timisoara, Str. Borzesti, Nr.36
Desenat	carh. A. Zama-Neagra			CF 116662 Nr. cad. 30126/1/2/2
				Titlu planșă: REGLEMENTARI URBANISTICE
				Proiect nr.: 30/ BBC1/ 06
				Faza: PUD
				Plansa nr: 02 - A