


PLAN DE SITUATIE AL IMOBILULUI CU NR.TOP.27253;27267/2


Municipiu Timisoara

SCARA 1:500

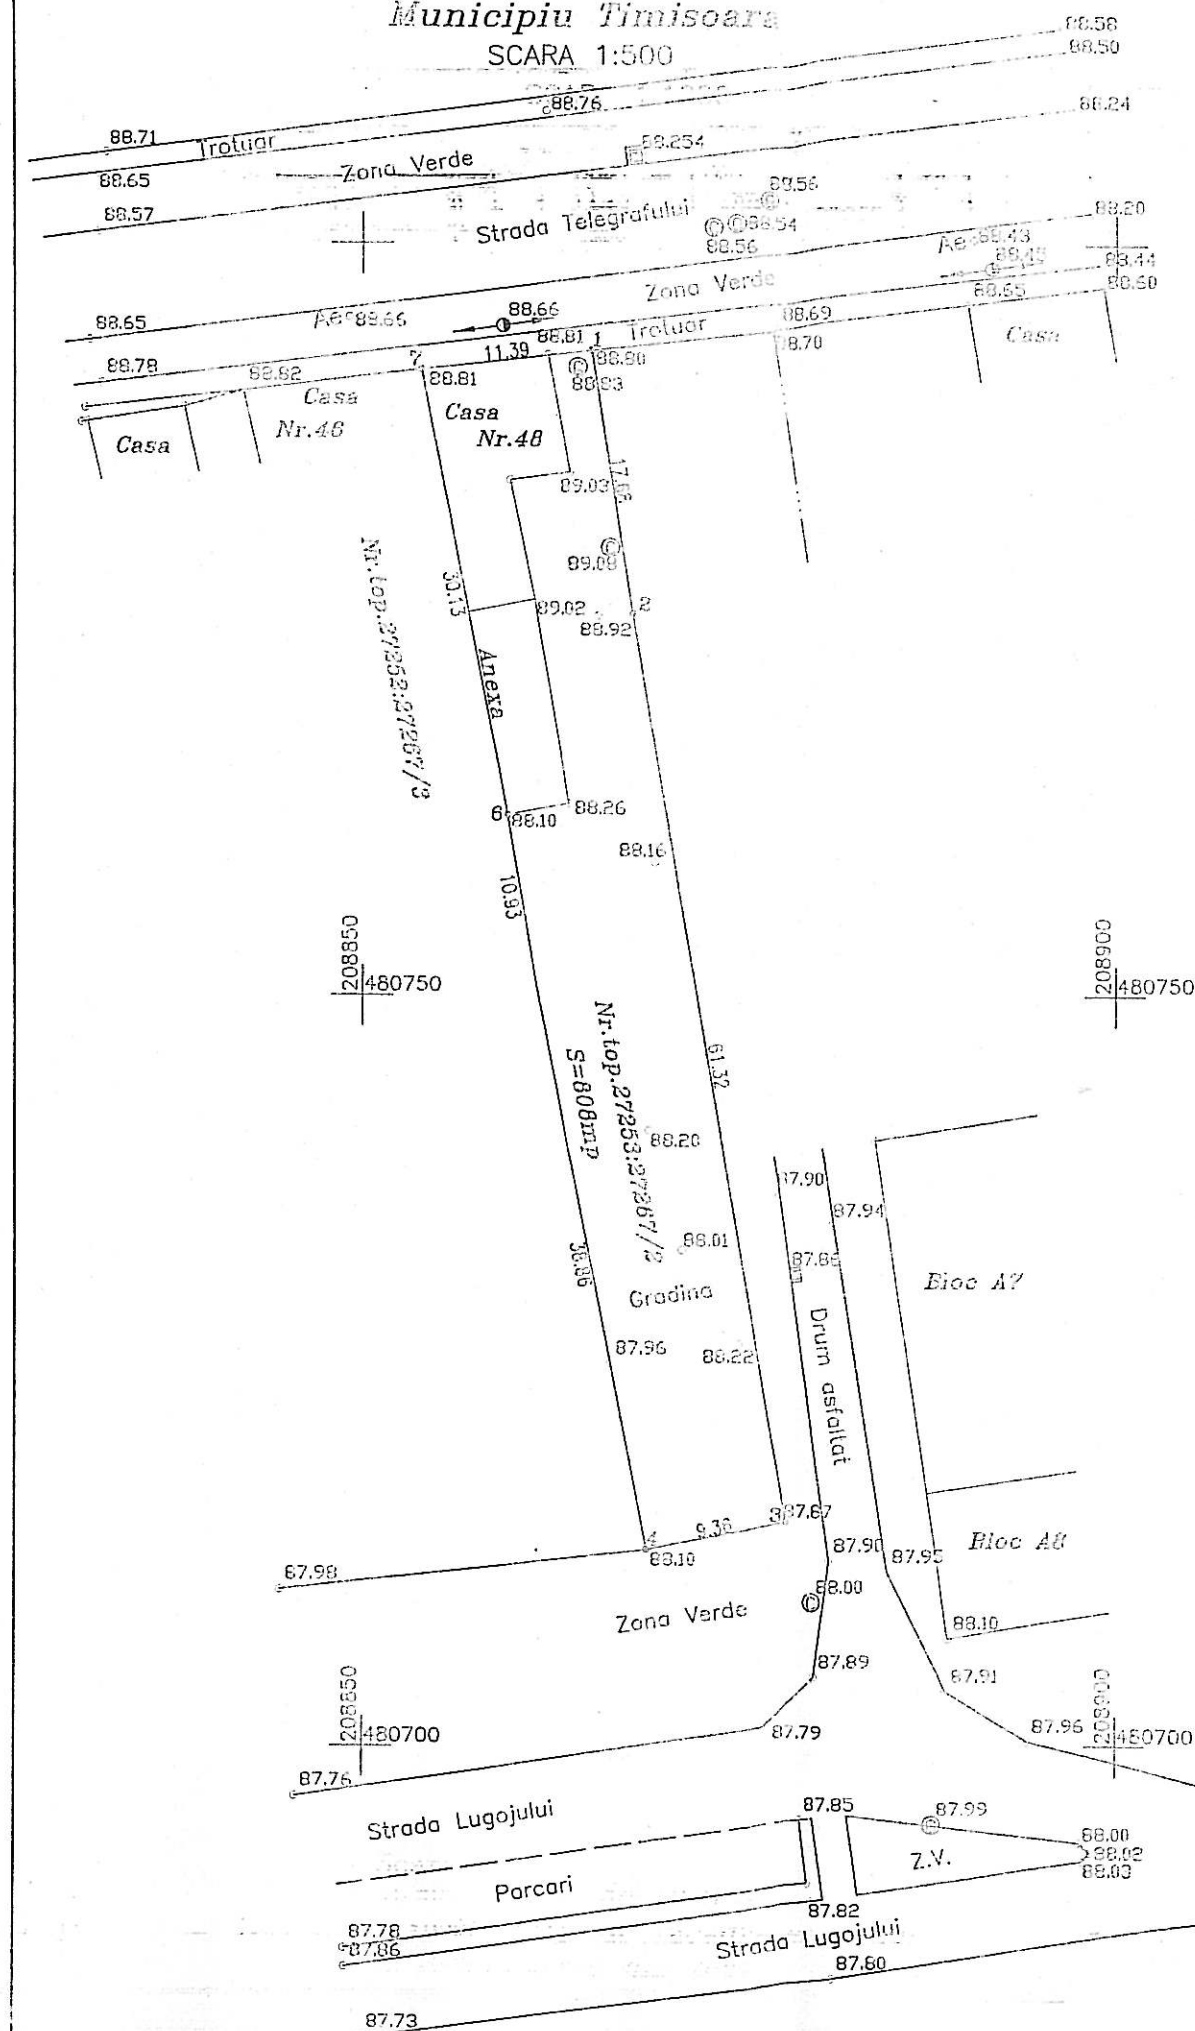


PLAN DE INCADRARE IN ZONA MUNICIPIU TIMISOARA

SCARA 1:10000

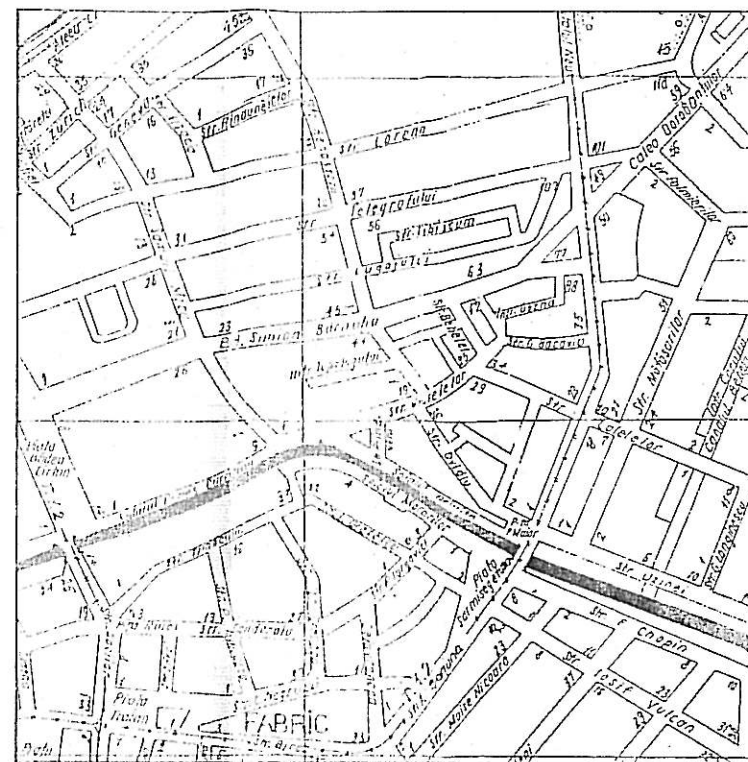

EXTRAS DIN PLANUL PARCELAR

Municipiu Timisoara

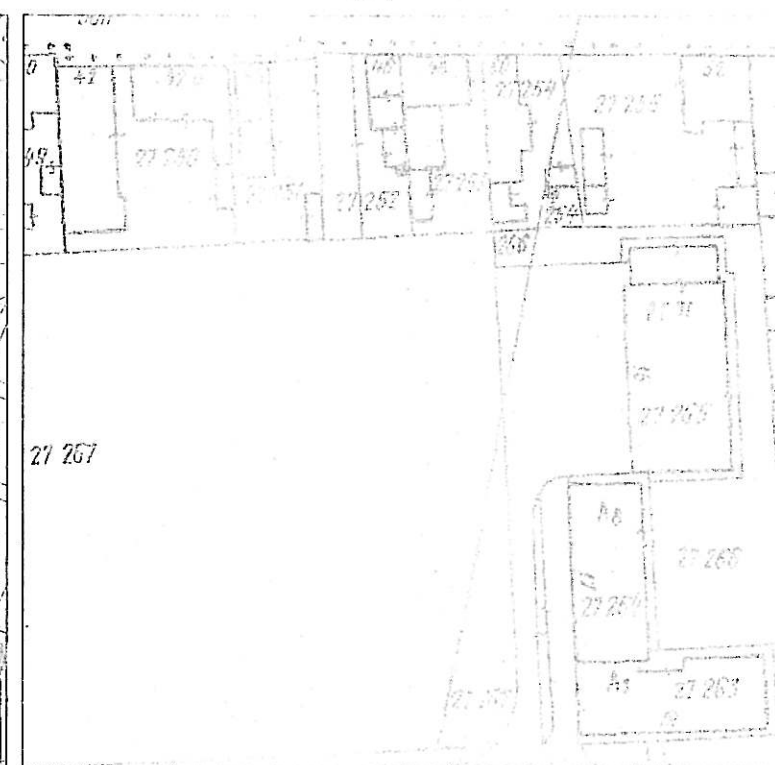

SITUATIA CONFORM C.F. 2057 TIMISOARA

NR. CRT.	NR. TOP.	DESCRIERE IMOBIL	SUPRAFATA HA/MP	PROPRIETAR
1	27253; 27267/2	Casa si curte in str.Telegrafului nr.43	808	MLADEN NICOLAE, cu domiciliu la BUCURESTI, jud. BUCURESTI, Romania, cu nr.27531/1993 si nr.27498/1993 si unificat cu nr.65033/2006



Persoana fizica autorizata: ing. TRUCA Nicolae CERTIFICAT DE AUTORIZARE Seria TM, Nr.021 TIMISOARA			Sistem de coordonate stereografic 1970 Plan de situatie cu cote de nivel pentru imobilul cu nr.top.27253;27267/2 din cartea funciara nr.2057 Mun.Timisoara Beneficiar: MLADEN NICOLAE	
Sei lucrare:	ing.Nicolae Truca		Scara:	Plan de situatie
Intocmit:	ing.Nicolae Truca		1:500	Plan de incadrare in zona
Desenat:	ing.Nicolae Truca		1:1000	Extras din planul parcelar
Verificat:			Data:2007	Nr. plansa: 1