


SITUATIA EXISTENTA

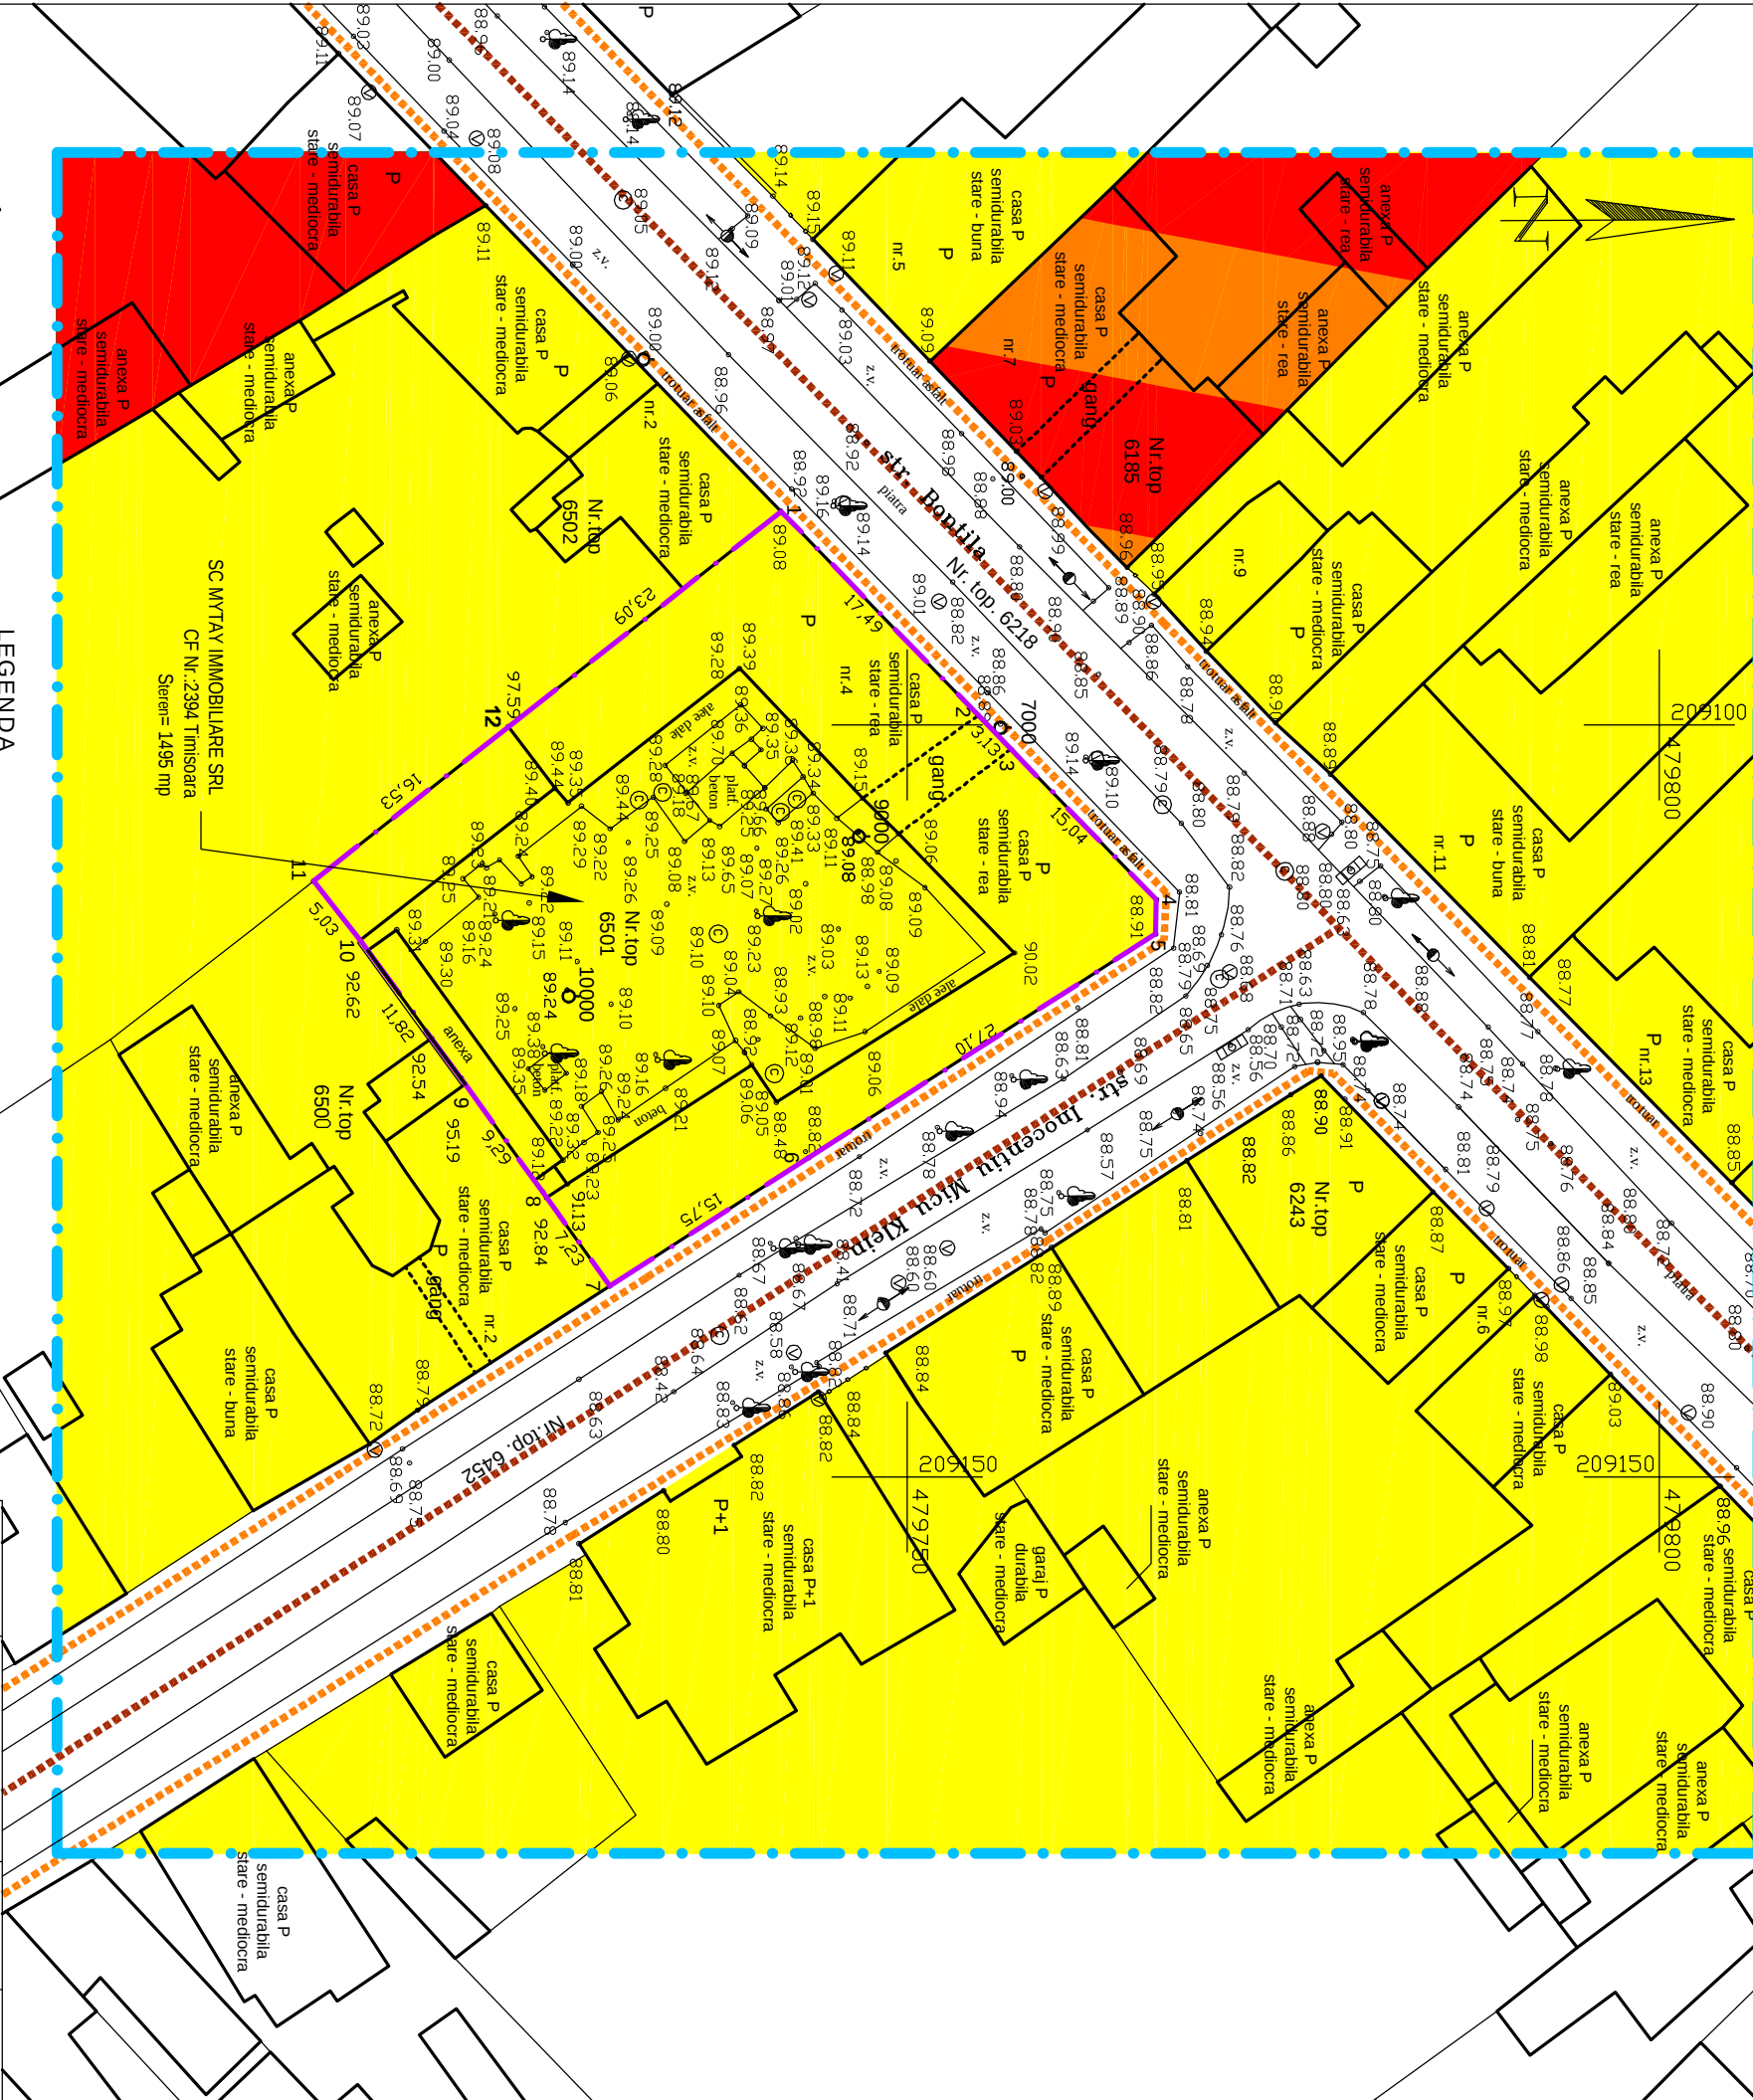


- LEGENDA

 - ZONA STUDIATA
 - Suprafata studiata = 12,784mp
 - Limita de proprietate
 - Flux pietonal
 - Flux auto
- Zona locuinte
 - maxim P+2E
 - Zona locuinte peste P+2E si servicii
 - Zona institutii si servicii publice

Ridicare topo: ing. SLATARU Ilaion		Denumire proiect: PUD - AMPLASARE LOCUINTE CU FUNCTIUNI COMPLEMENTARE IN STRADA DR. IOAN BONTILA NR. 4	
SC. SIREGON GRUP SRL Str. B. P. Hiedou nr. 21, Timisoara Tel/fac: +4 0256 493970, Tel: +4 0722 779855 e-mail: proiectare@siregon.ro, web: www.siregon.ro		Proiect Nr.: 7032/2007	
Seif Project: an. HENT Sorin	Proiectat: an. GUTU Daniel	SCARA: 1: 500	Faza: P.U.D.
Desenat: an. GUTU Daniel		DATA: 08. 2007	Nr. Plansa: 001a
Beneficiar: SC MYTAY IMMOBILIARE SRL Timisoara		Denumire plansa: SITUATIA EXISTENTA	



PLAN DE INCADRARE IN LOCALITATE 1:5000

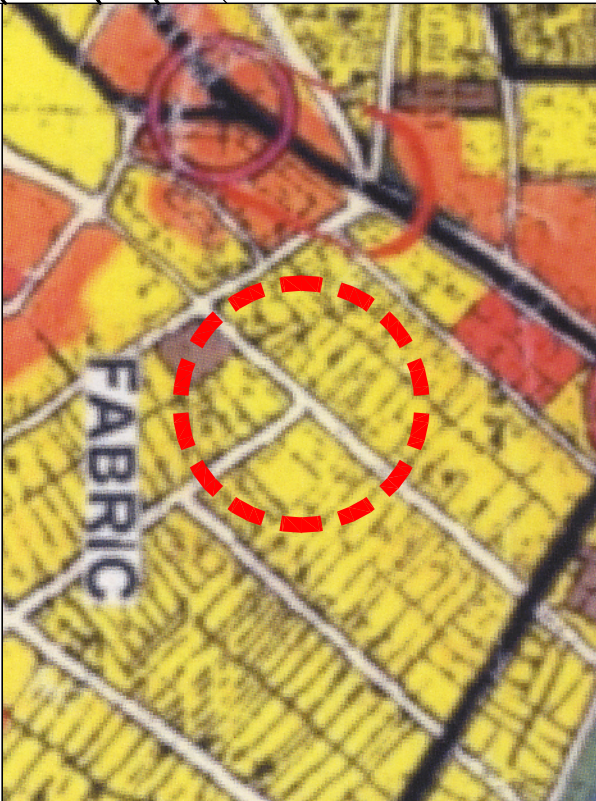

PREVEDERI P.U.G. PENTRU ZONA STUDIATA