
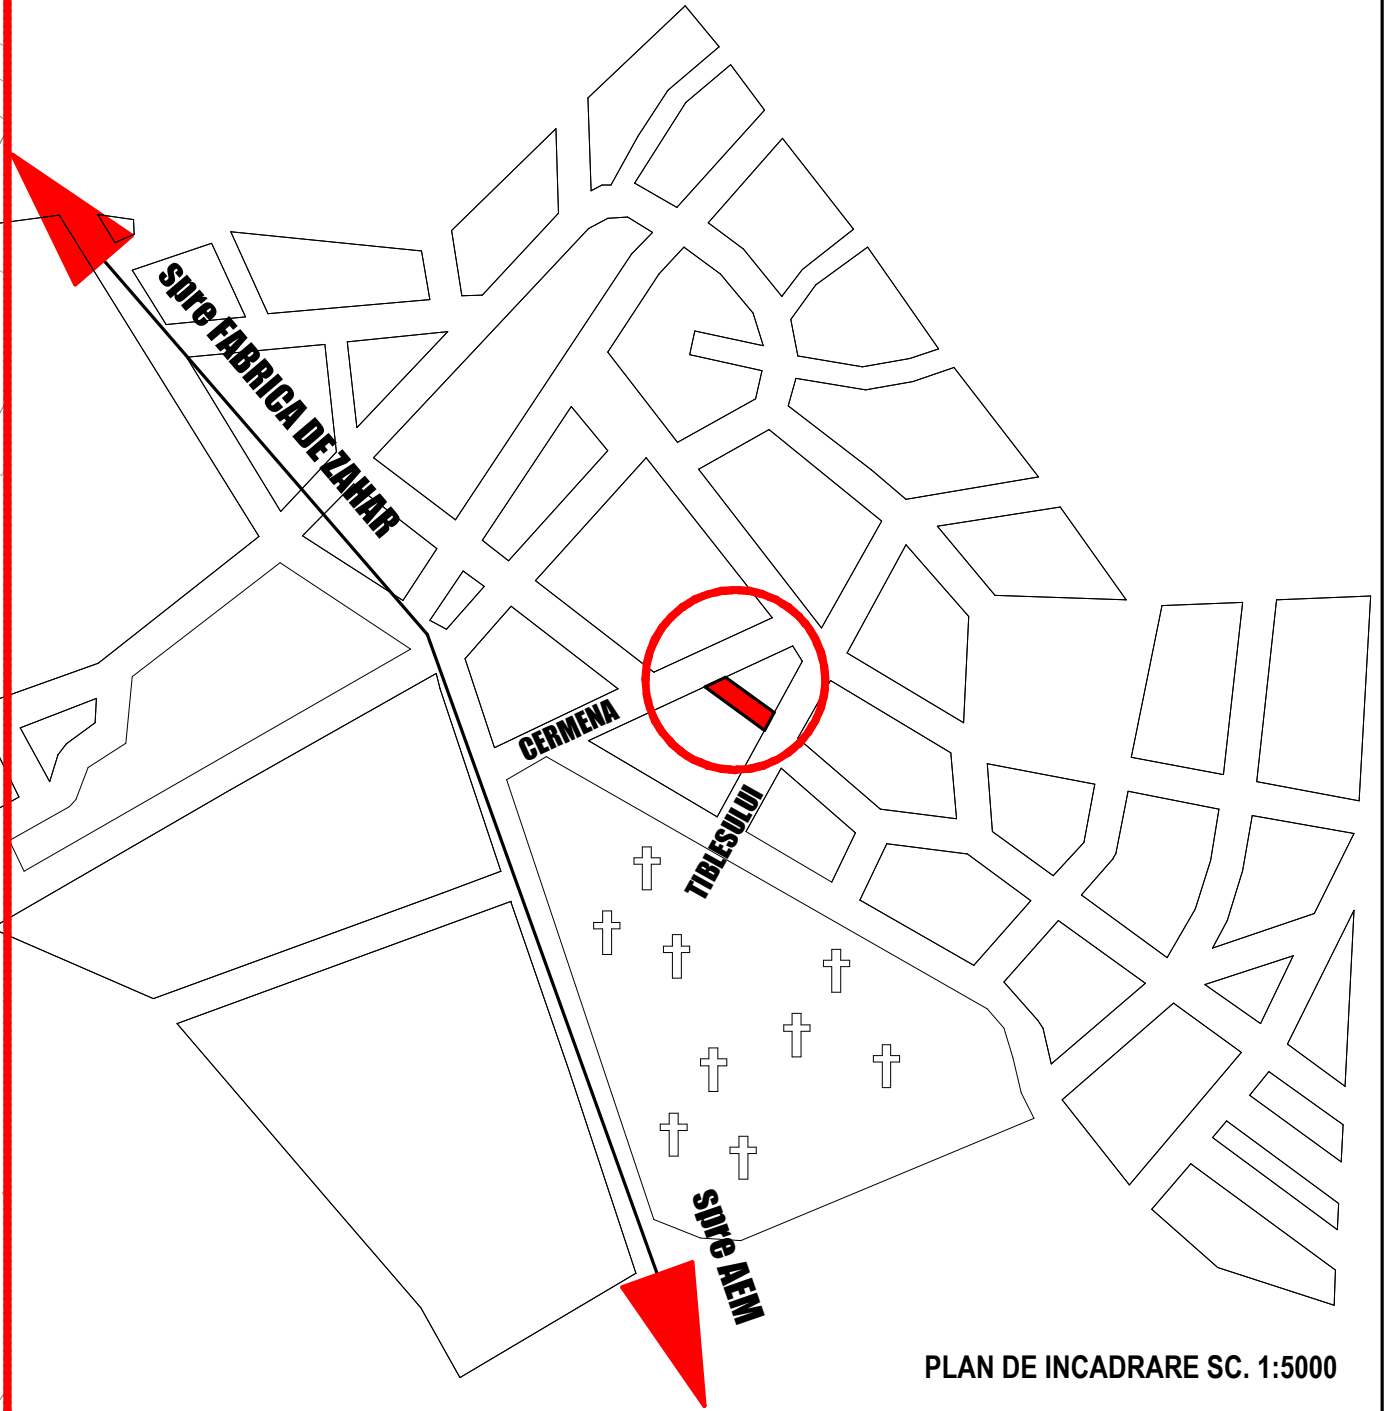


PLAN URBANISTIC DE DETALIU

LOCUINTE COLECTIVE P+2E+M/Er, TIMISOARA

LEGENDA

- LIMITA ZONEI REGLEMENTATE
- LIMITA ZONEI REGLEMENTATE
- PROPRIETATI PRIVATE
- DOMENIU PUBLIC DRUMURI/TROTUARE

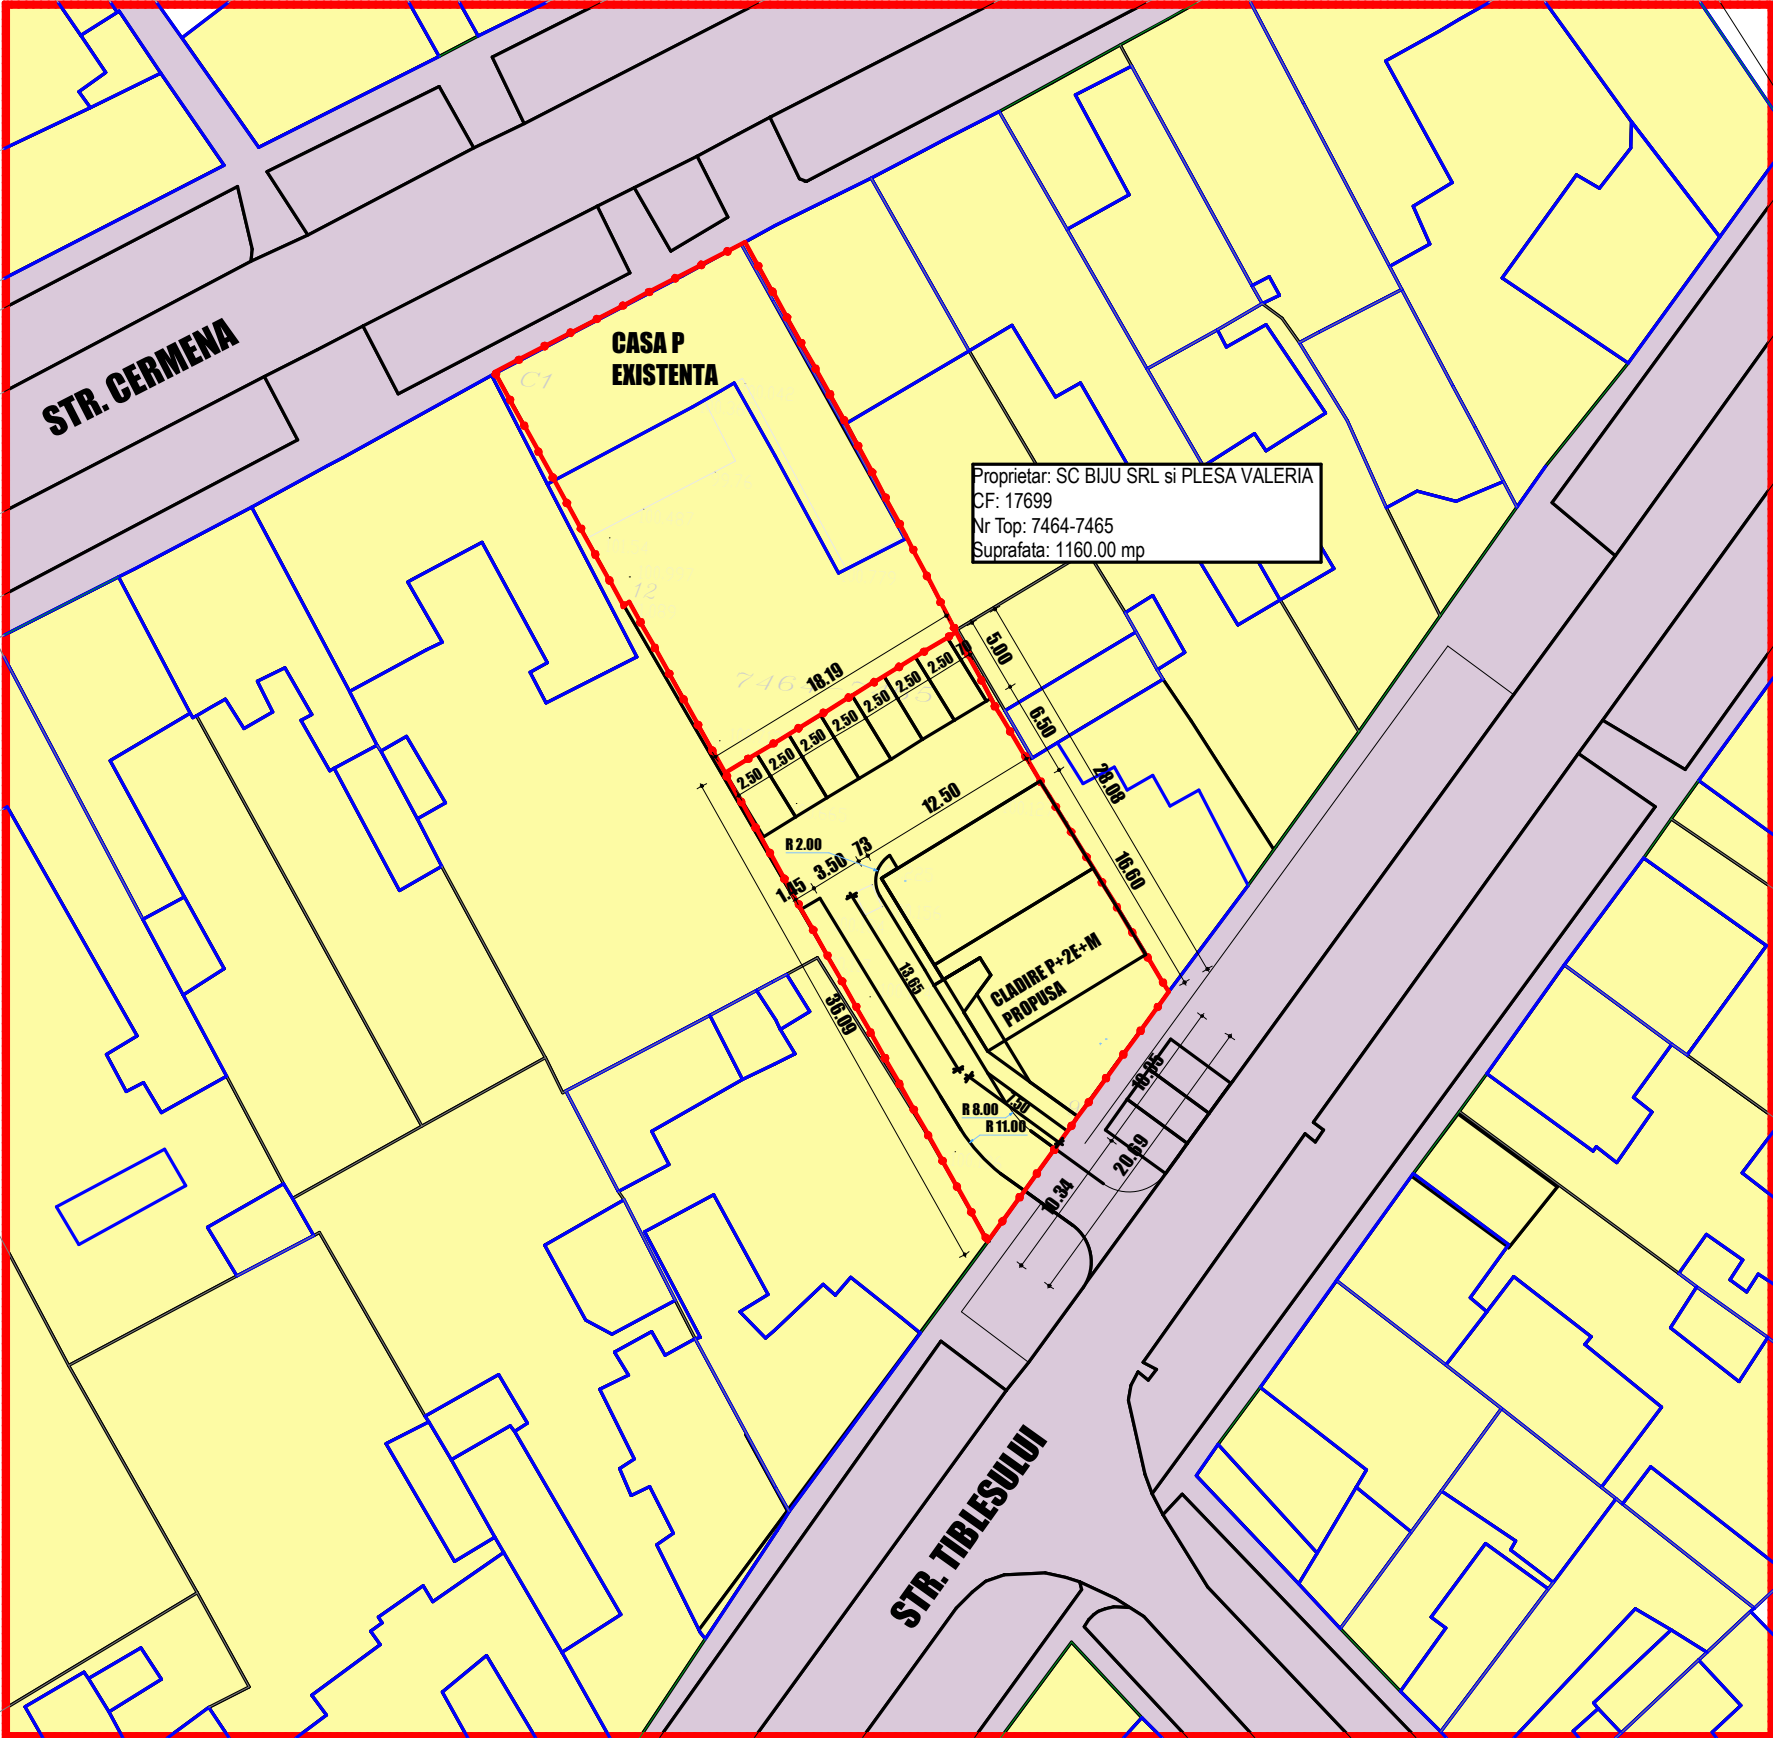

GRUP ZAM / arhitectura / structura / instalatii /				LOCUINTE COLECTIVE P+2E+M STR. CERMENA NR. 12 (front la STR. TIBLESULUI NR. 5-5A) TIMISOARA		Nr proiect: 06/2008
Str. Episcop J. Nieschbach nr. 4, Timisoara / CUI R0016275113				Beneficiar: S.C. BIJU S.R.L. SI PLESEA VALERIA		FAZA P.U.D
SEF PROIECT	Arh. ANDREEA STRATULAT		scara 1/500	OBIECTIVE DE UTILITATE PUBLICA		Nr plansa: A04
PROIECTAT	Arh. CRISTINA BOGDAN					
DESENAT:	Arh. ANDREEA STRATULAT		04.2008			