


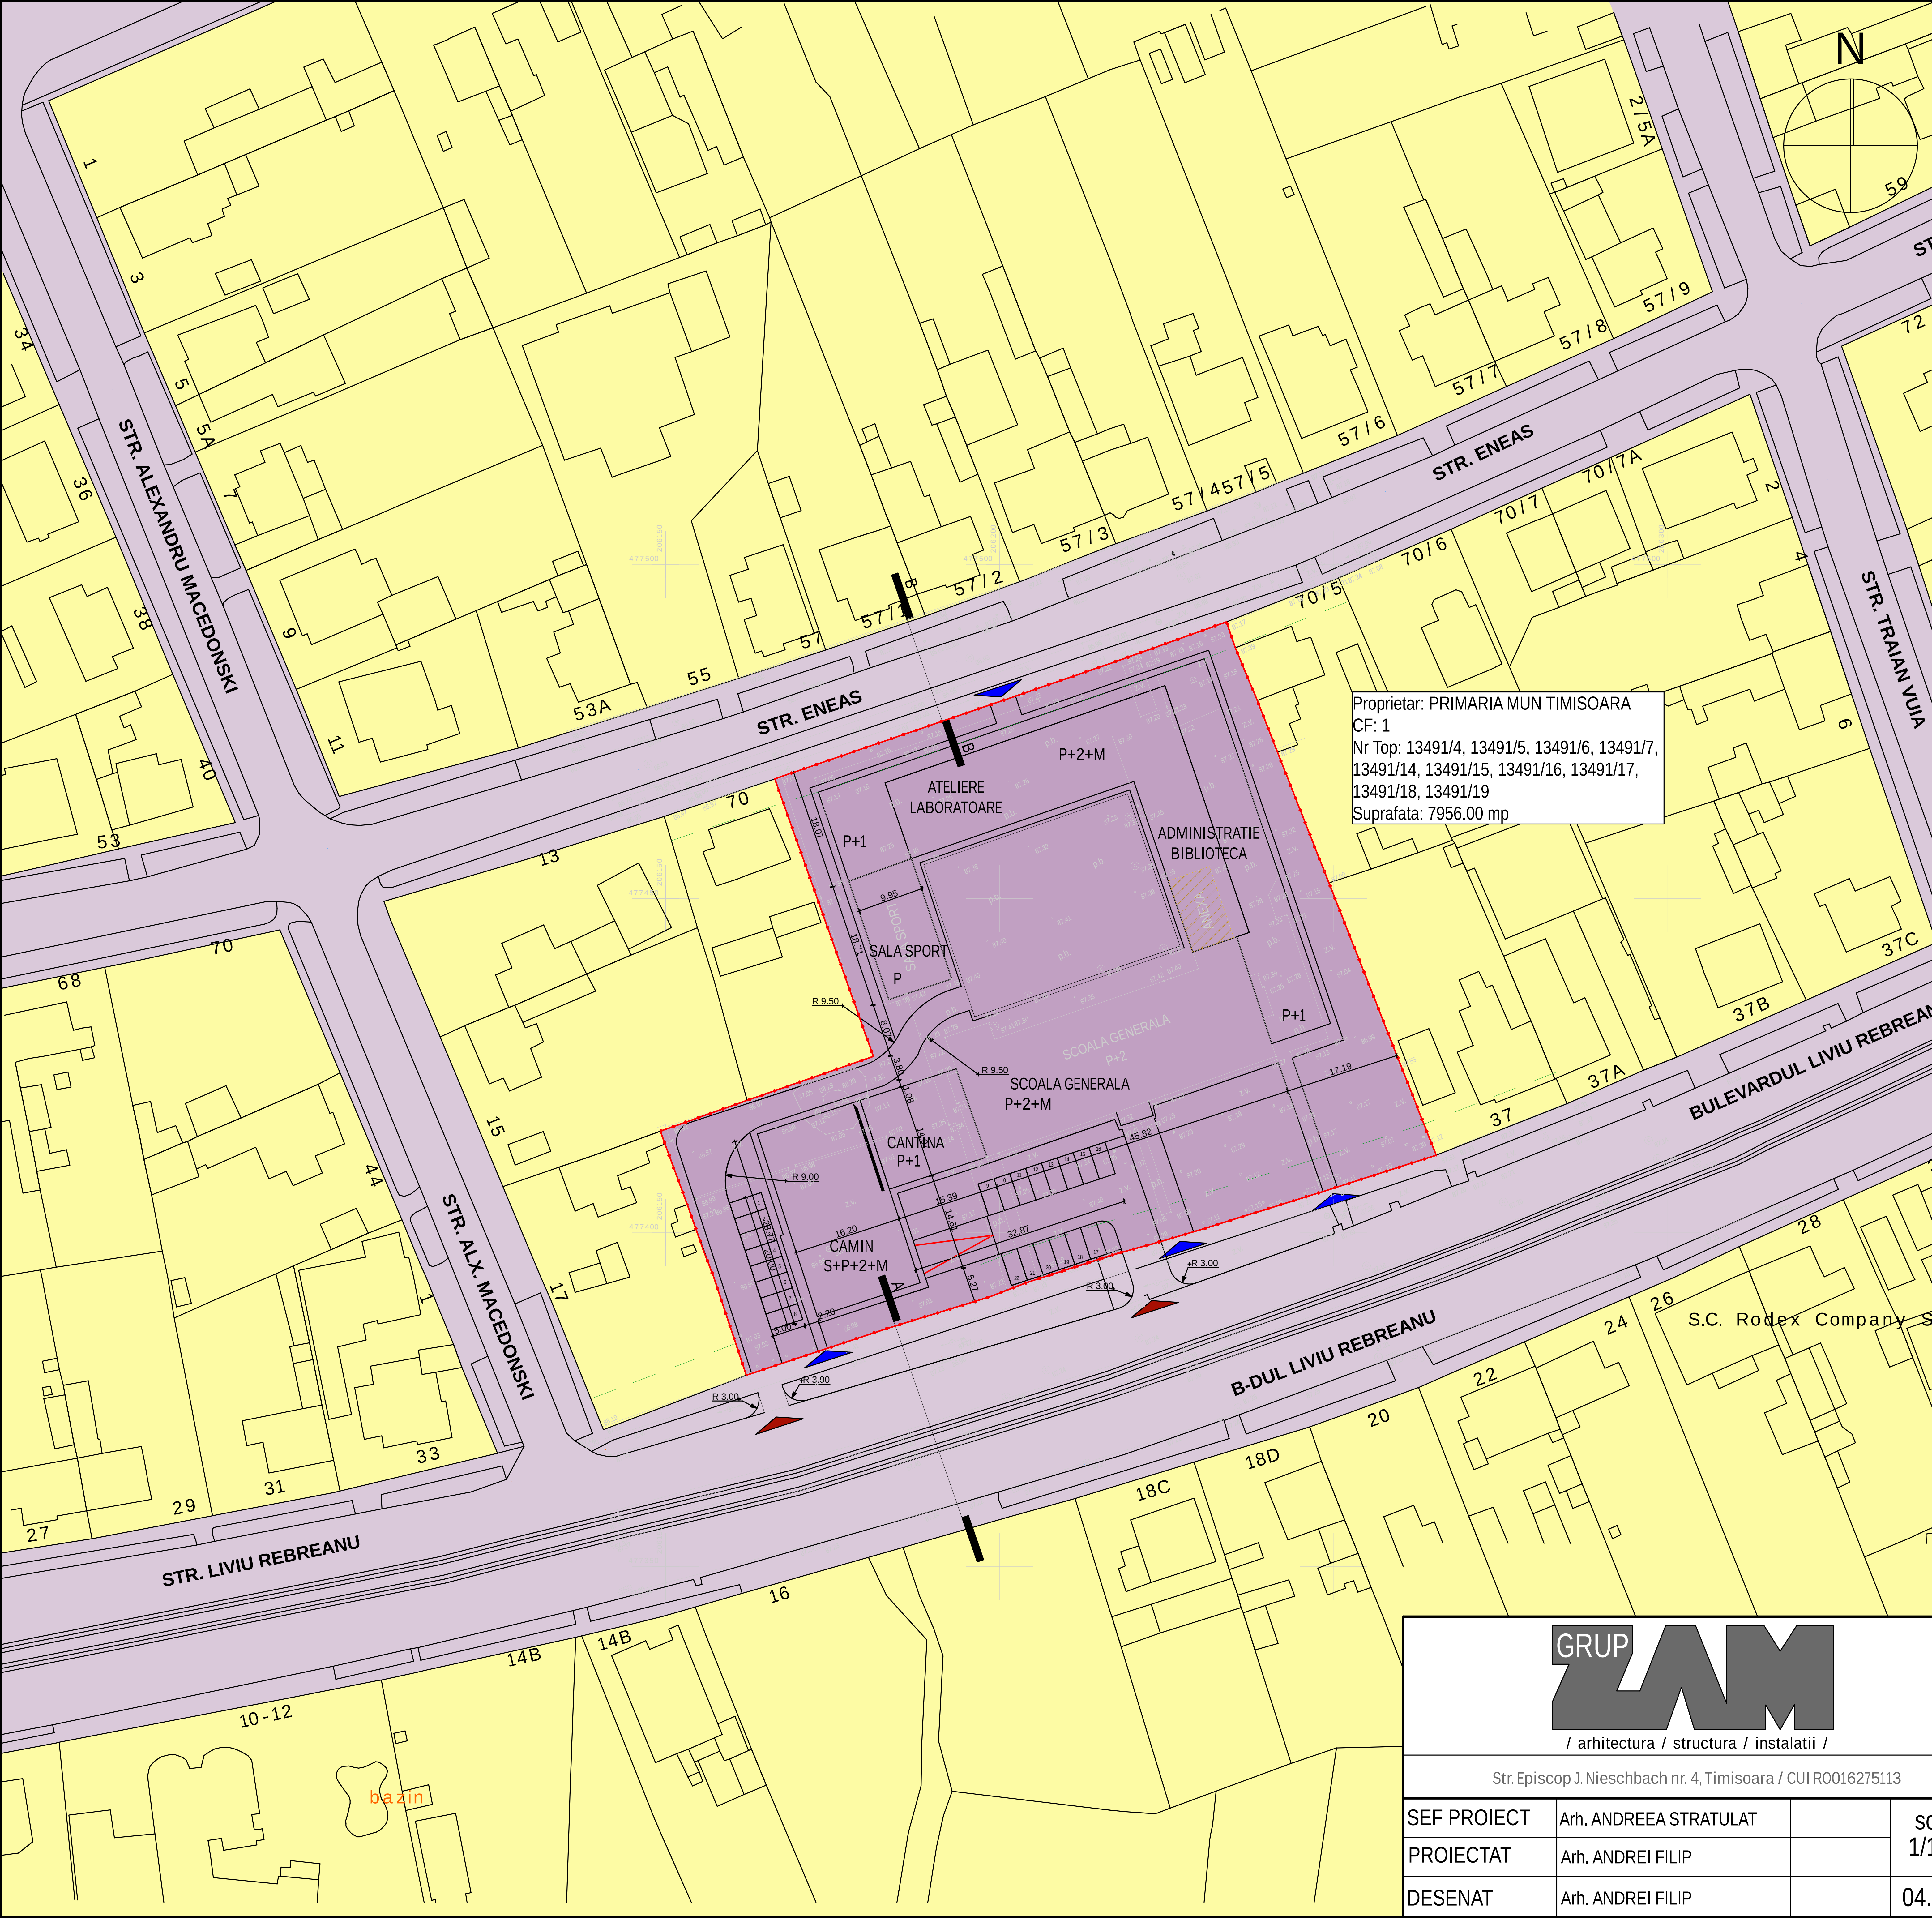

PLAN URBANISTIC DE DETALIU

AMENAJARE CAMPUS SCOLAR TIMISOARA

LEGENDA

- LIMITA ZONEI REGLEMENTATE
- PROPRIETATI PRIVATE
- DOMENIU PUBLIC DRUMURI/TROTUARE
- DOEMNIU PUBLIC - SCOALA

Proprietar: PRIMARIA MUN TIMISOARA
CF: 1
Nr Top: 13491/4, 13491/5, 13491/6, 13491/7,
13491/14, 13491/15, 13491/16, 13491/17,
13491/18, 13491/19
Suprafata: 7956.00 mp

GRUP AM / arhitectura / structura / instalatii /				AMENAJARE CAMPUS SCOLAR STR. LIVIU REBREANU NR. 35, TIMISOARA		Nr proiect: 12/2008
Str. Episcop J. Nieschbach nr. 4, Timisoara / CUI R0016275113				Beneficiar: PRIMARIA MUNICIPIULUI TIMISOARA		FAZA P.U.D
SEF PROIECT	Arh. ANDREEA STRATULAT		scara 1/1000	DOMENIU PUBLIC SI PRIVAT		Nr plansa: A06
PROIECTAT	Arh. ANDREI FILIP					
DESENAT	Arh. ANDREI FILIP		04.2008			