
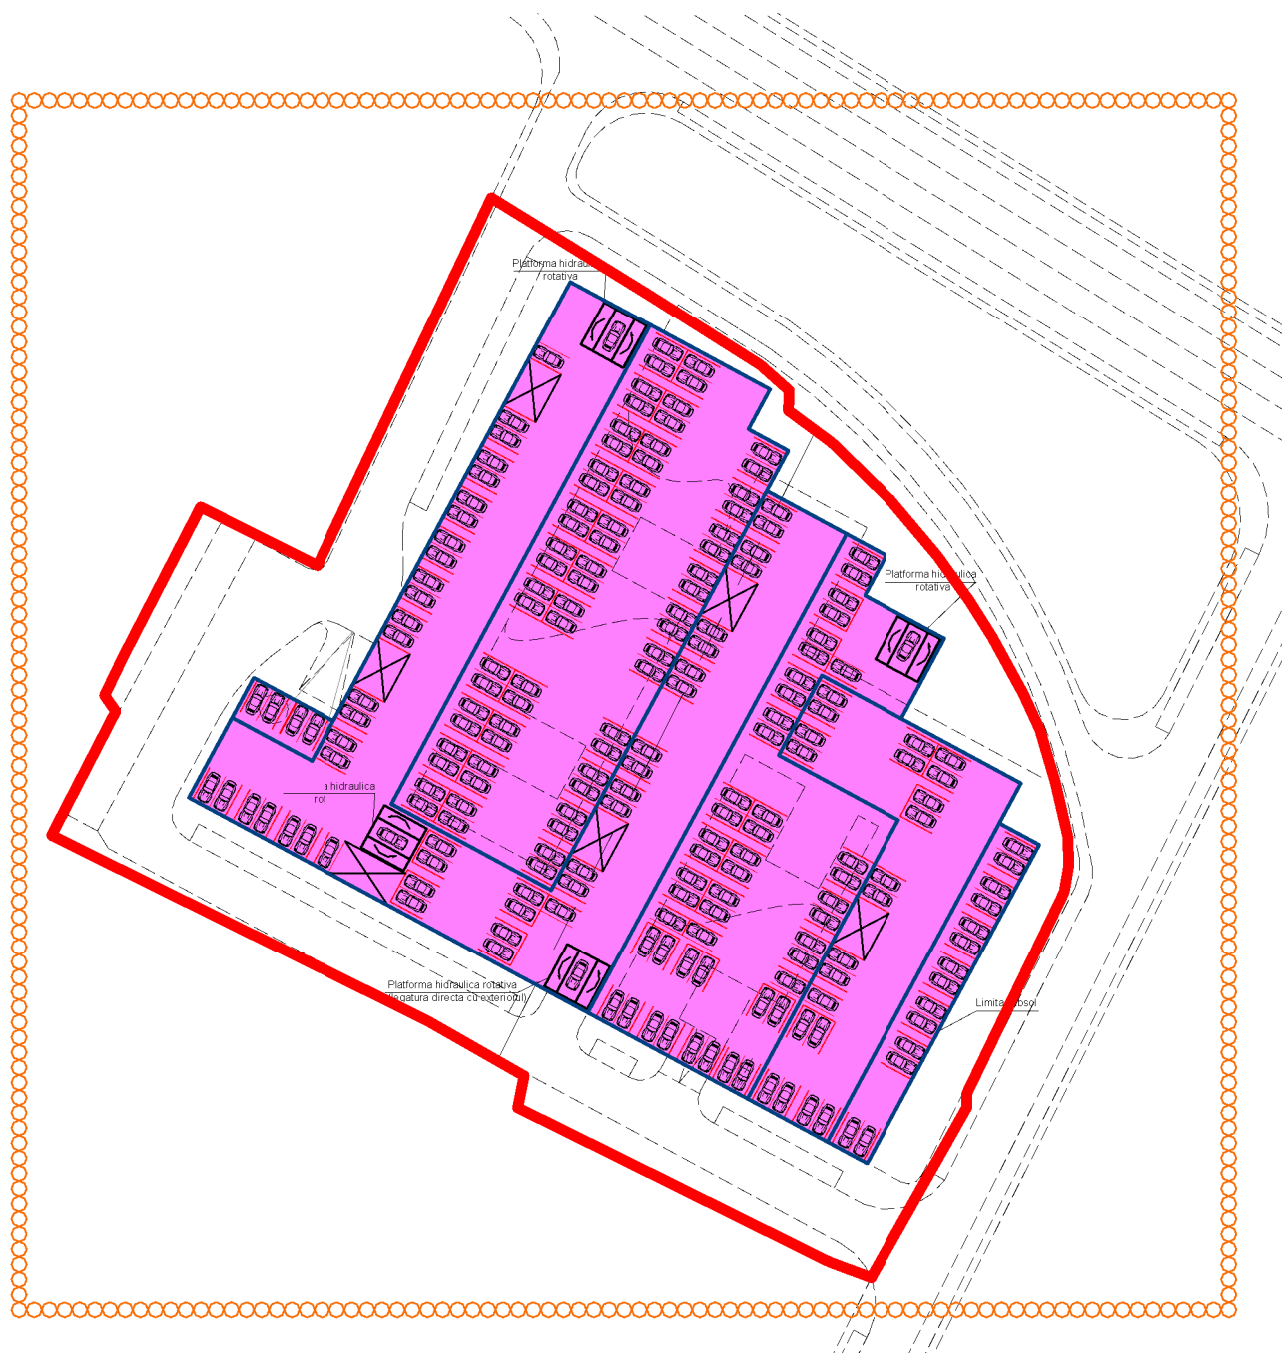


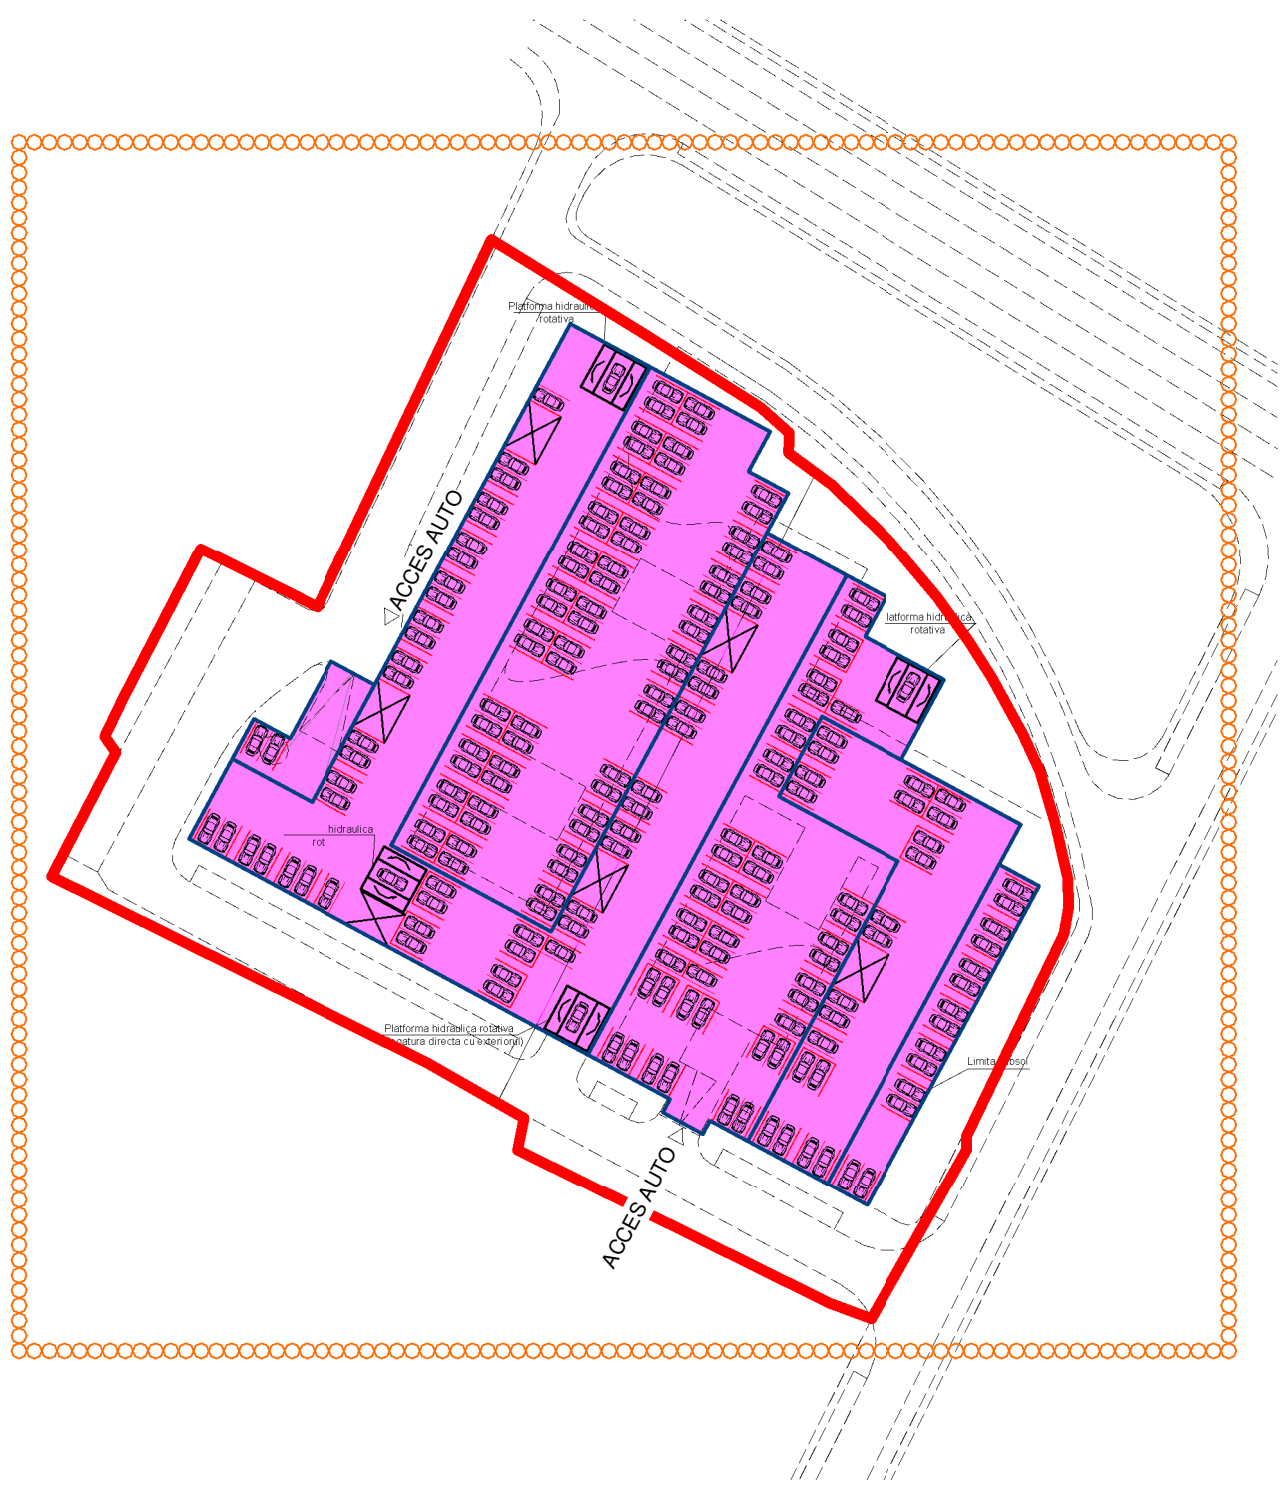

DELIMITARI

- LIMITA ZONA STUDIATA
PLAN URBANISTIC ZONAL
- LIMITA DE PROPRIETATE TEREN
PLAN URBANISTIC ZONAL
- LIMITA PARCELE
- CAI DE COMUNICATII RUTIERE

LEGENDA


- PARCARE
SUBTERANA




PLAN URBANISTIC ZONAL
LOCUINTE COLECTIVE
STRADA CONSTRUCTORILOR, TIMISOARA



1
Subsol 1
1 : 1000

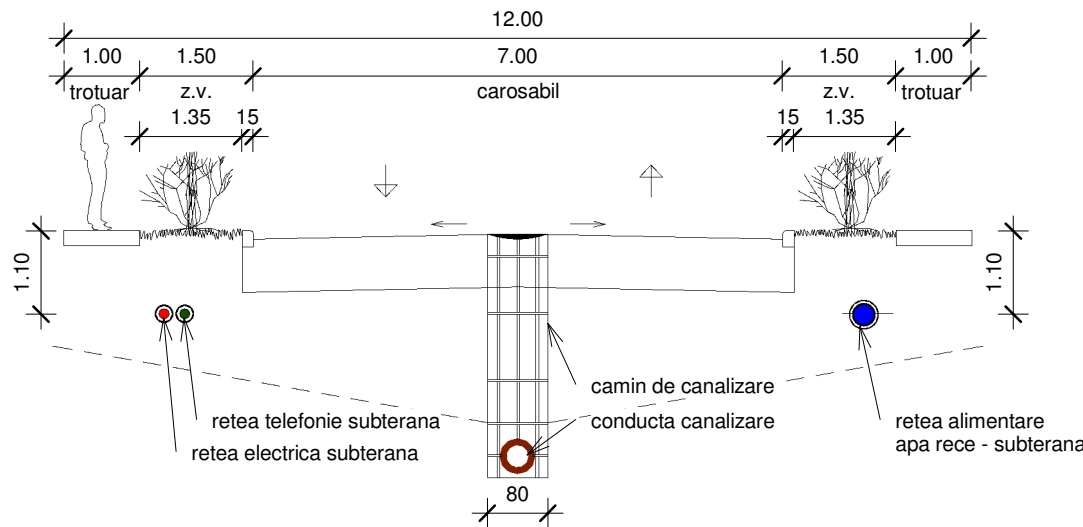

3
Profile stradale
1 : 100

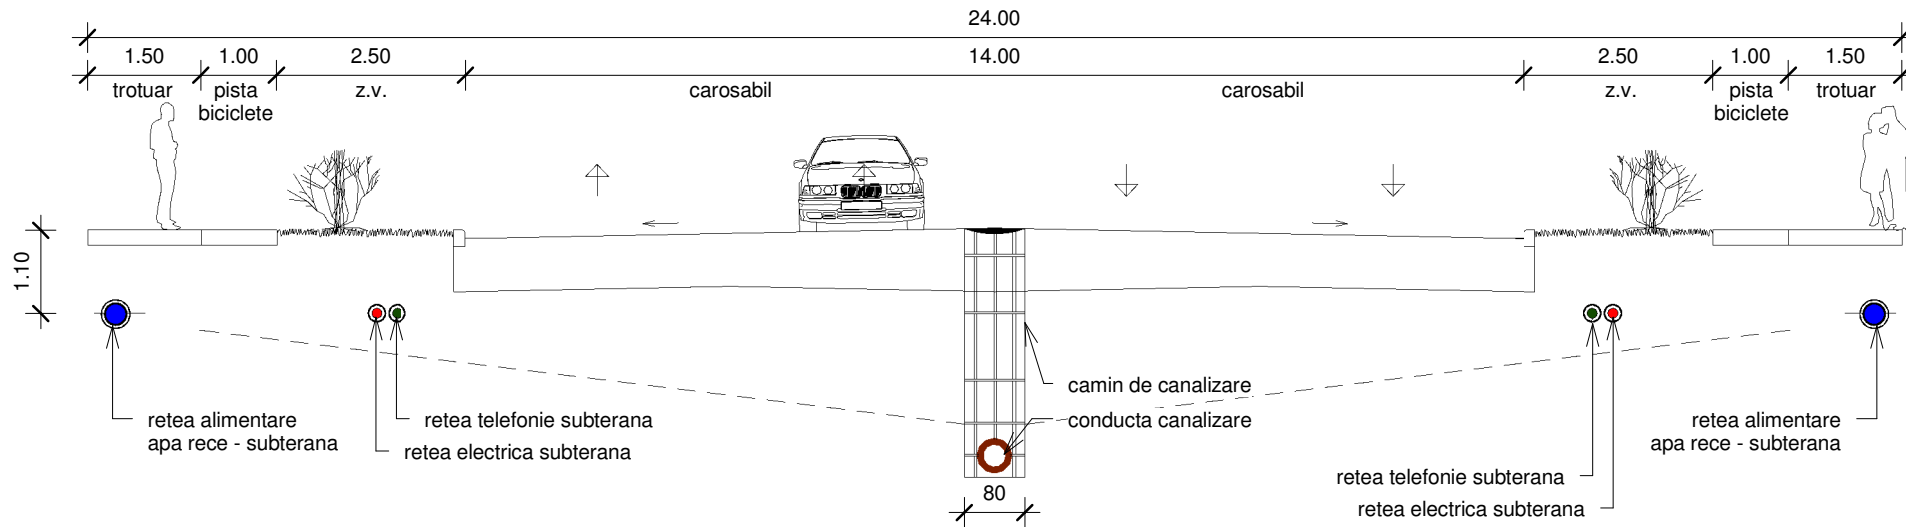

Parcari Subsol 1	
Nume	Suprafata
PARCARE SUBTERANA	6640 m²

Parcari Subsol 2	
Nume	Suprafata
PARCARE SUBTERANA	6552 m²

2
Subsol 2
1 : 1000

VERIF. / EXPERT	NUME	SEMNTURA	CERINTA	REFERAT / EXPERTIZA NUMARUL / DATA	PR. NR.
J35/1333/1997	ARCHITECTURE DESIGN TIMISOARA 300695, MAREȘAL C. PREZAN 67C/5 office@architecturedesign.ro, www.architecturedesign.ro tel +4.0722.379639, +4.0722.395807, +4.0356.417921, info@ +4.0256.496833			BENEFICIAR	372
SPECIFICATIE	NUME	SEMNTURA	SCARA	DENUMIRE PROIECT	FAZA
SEF PROIECT	arh. C. CIOCAN		As indicated	LOCUINTE COLECTIVE CONSTRUCTORILOR, TIMISOARA, TIMIS	PUZ
URBANISM	arh. C. CIOCAN		DATA	DENUMIRE PLANSA	PL. NR.
DESENAT	arh. C. CIOCAN		07.2007	PLAN PARCARI SUBTERANE	A107