


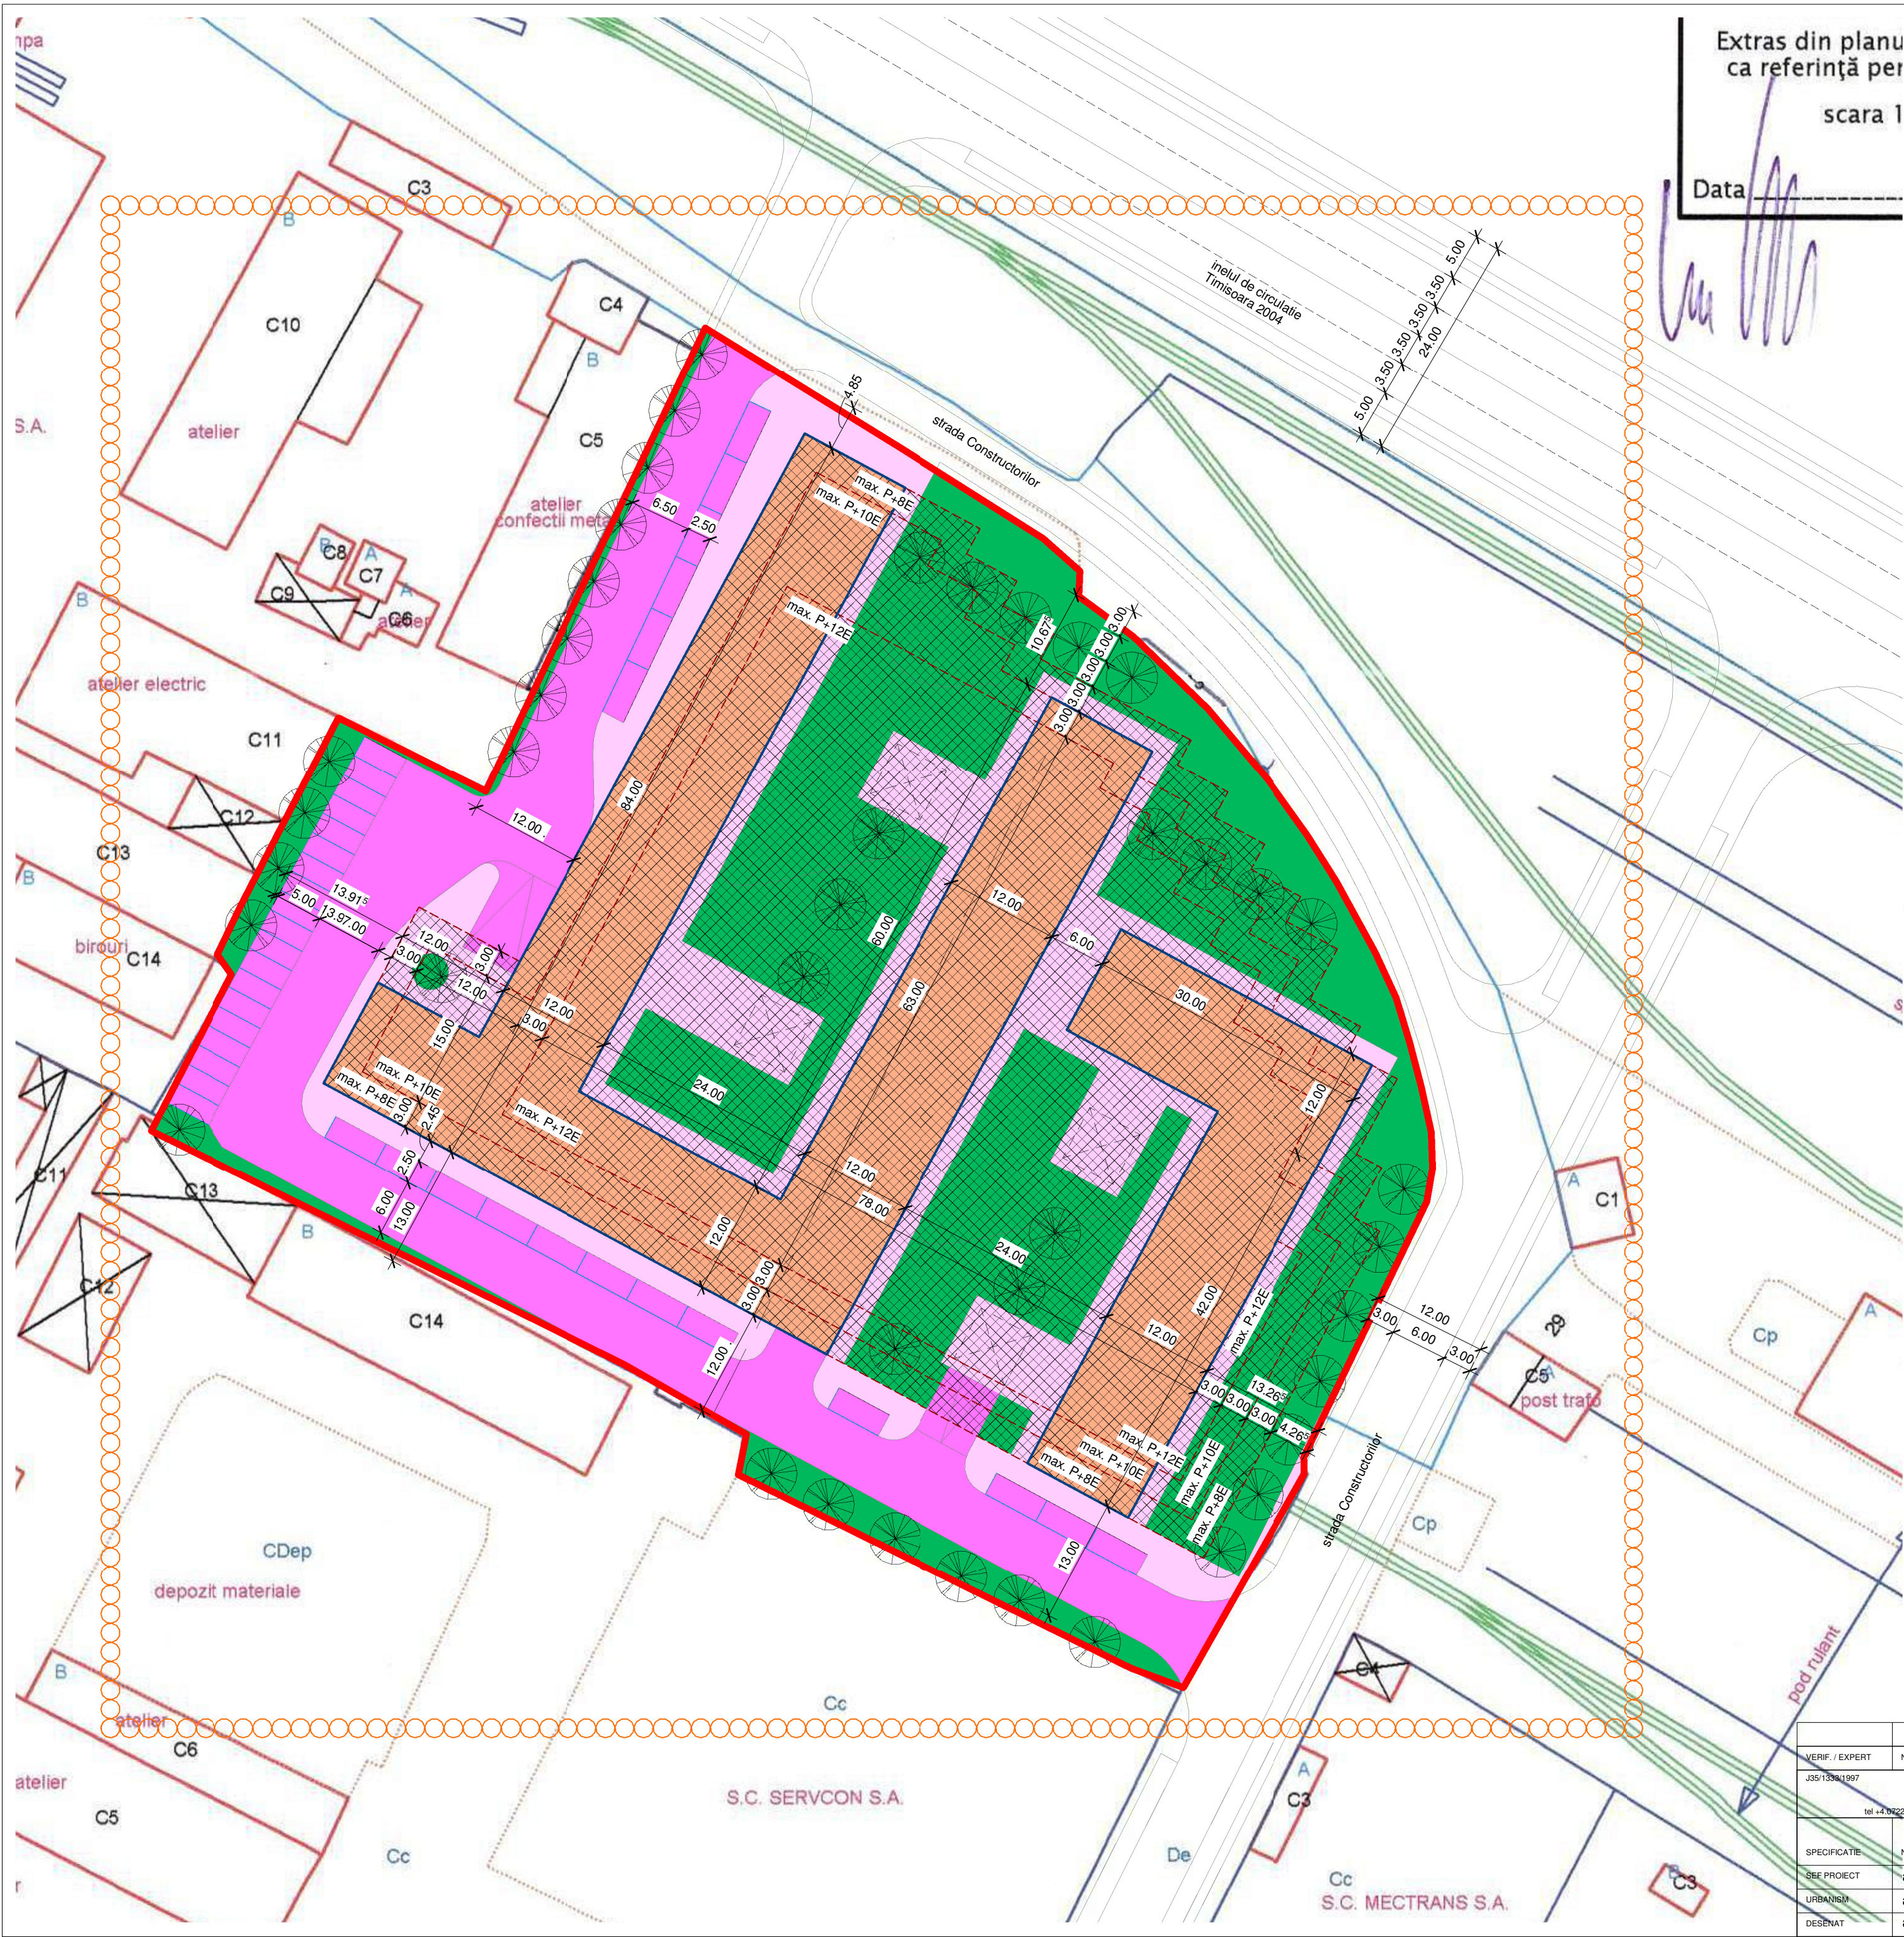

Extras din plan
ca referință per
scara 1

Data



PLAN URBANISTIC ZONAL

LOCUINTE COLECTIVE
STRADA CONSTRUCTORILOR, TIMISOARA



DELIMITARI

- LIMITA ZONA STUDIATA PLAN URBANISTIC ZONAL
- LIMITA DE PROPRIETATE TEREN PLAN URBANISTIC ZONAL
- LIMITA PARCELE
- CAI DE COMUNICATII RUTIERE

INDICI URBANISTICI

P.O.T. MAXIM 40%
C.U.T. MAXIM 3.80

ZONIFICARE FUNCTIONALA

- CIRCULATII AUTO
- CIRCULATII PIETONALE
- ZONA LOCUINTE SI FUNCTIUNI COMPLEMENTARE
- ZONA VERDE

SIMBOLURI

- ARBORI PROPUINERE

NOTA

SUPRAFATA CF.
SUPRAFATA REALA

12 429mp
10 631mp

VERIF. / EXPERT		NUME	SEMNTURA	CERINTA	REFERAT / EXPERTIZA NUMARUL / DATA	
J35/1339/1997		ARCHITECTURE DESIGN TIMISOARA 300695, MARESALE C. PREZAN 67C/5 office@architecturedesign.ro, www.architecturedesign.ro tel +4 0222 379639, +4 0722 395807, +4 0356 417921, tel/fax +4 0256 499833			BENEFICIAR	PR. NR.
					SC TIGEMI SRL	372
SPECIFICATIE	NUME	SEMNTURA	SCARA	DENUMIRE PROIECT	FAZA	
SEF PROIECT	arh. C. CIOCAN		1 : 500	LOCUINTE COLECTIVE CONSTRUCTORILOR, TIMISOARA, TIMIS	PUZ	
URBANISM	arh. C. CIOCAN		DATA	DENUMIRE PLANSA	PL. NR.	
DESENAT	arh. C. CIOCAN		07.2007	PLAN DE SITUATIE - MOBILARE URBANA	A106	