



P.U.D. LOCUINTE COLECTIVE P+3E+Er - Timisoara, Calea Torontalului

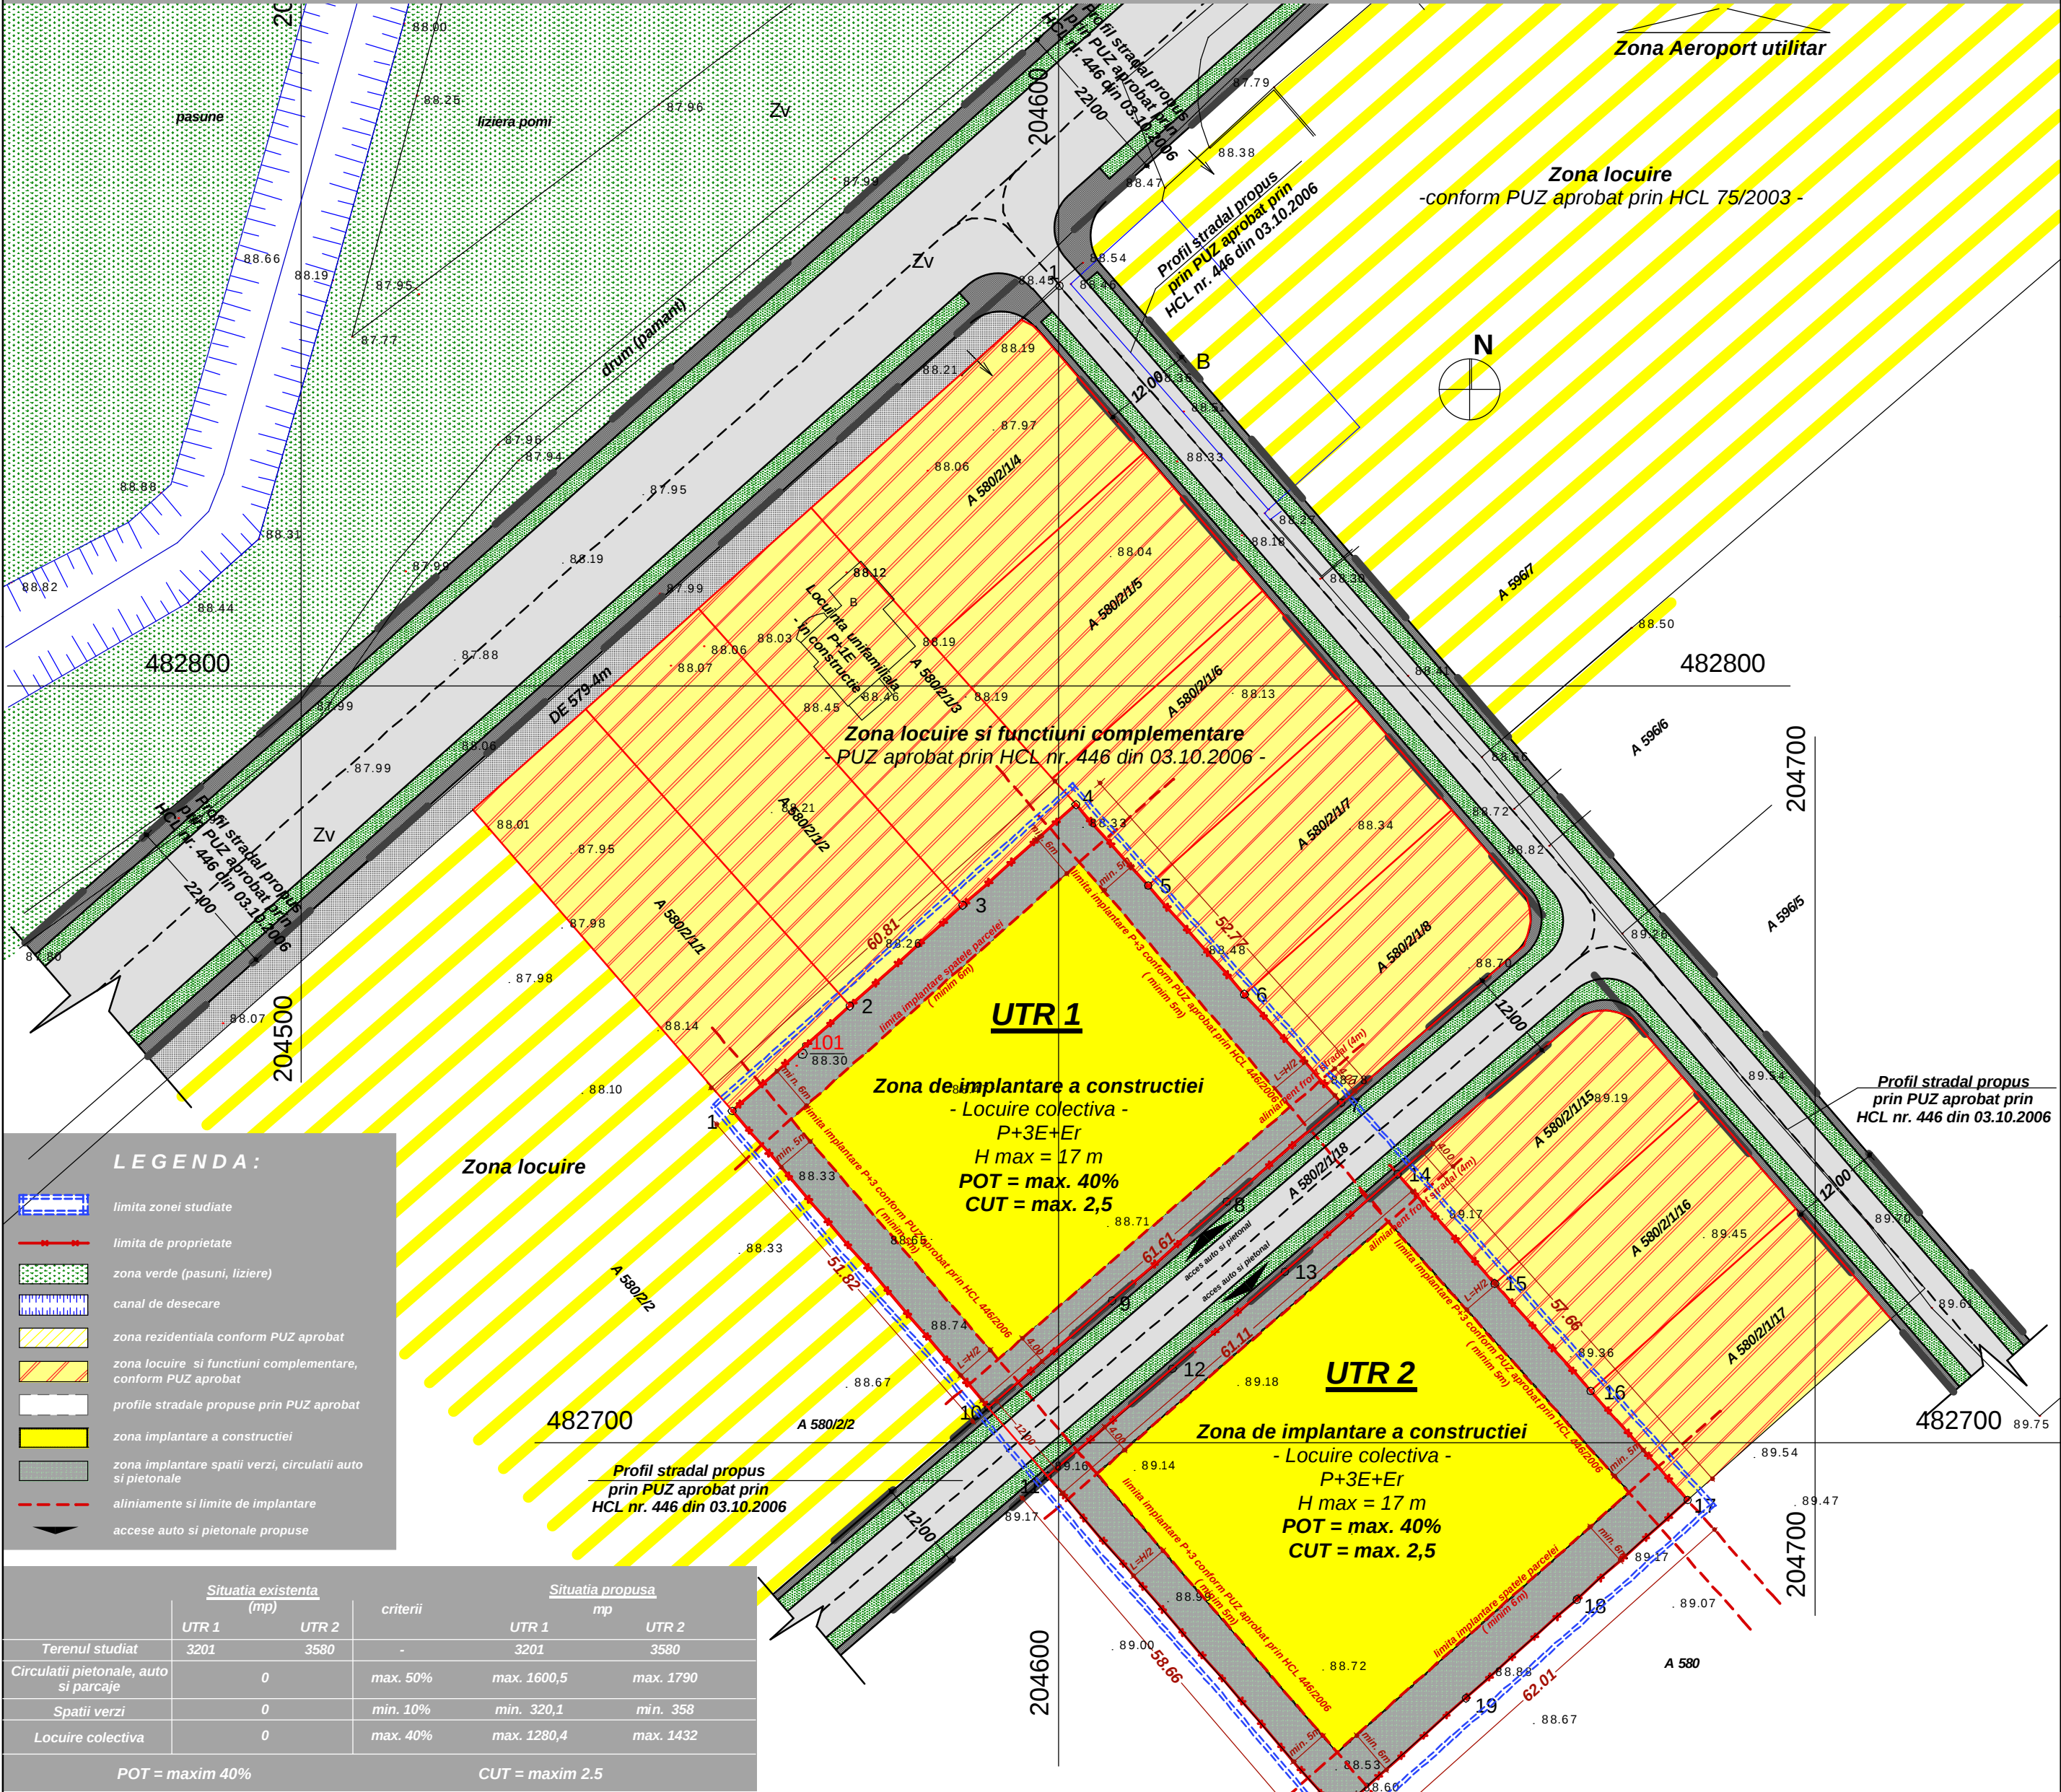

Incadrare in PUG

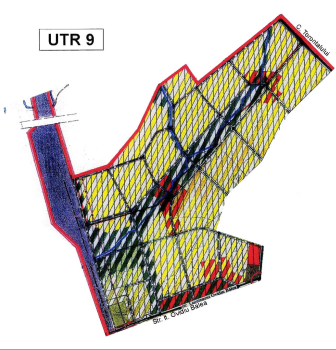

Plan de incadrare



Locuire colectiva P+3E+Er
132 apartamente-132locuri parcare

POT propus = max. 40%
CUT propus = max. 2,5

Verificator / expert	Nume	Semnatura	Cearta	Referat / Expertiza Nr. / Data	Beneficiar	S.C. COMPAGNIA INVESTIMENTI EUROPEA S.A.	Proiect nr.:
Atelierele ArHITECH	arh. Razvan Negrisanu				Amplasament	Timisoara, C.F. nr. 14324, Nr. cad. A 580/2118, A 580/2119, A 580/2121, A 580/2122, A 580/2123, A 580/2124	47/CIE1/07
Self proiect	arh. Razvan Negrisanu				Titlu proiect:	LOCUINTE COLECTIVE P+3E+Er	Faza:
Proiectat	arh. Eugen Filip				Scara:	1:500	PUD
Desenat	arh. Razvan Negrisanu				Data:	sept. 2007	Planşa nr.:
					Titlu planşa:	REGLEMENTARI URBANISTICE	02 - A