


Bilant teritorial				
Zona functionala	Existent		Propus	
	mp.	%	mp.	%
Supraf. amplasament	970	100	970	100
Zona drum	0	0	7,16	0,74
Zona locuinte comert si servicii	970	100	962,85	99,26
- constructii			max.60%	
- parcuri			min.1loc/ap	
- spatii verzi			min.20%	

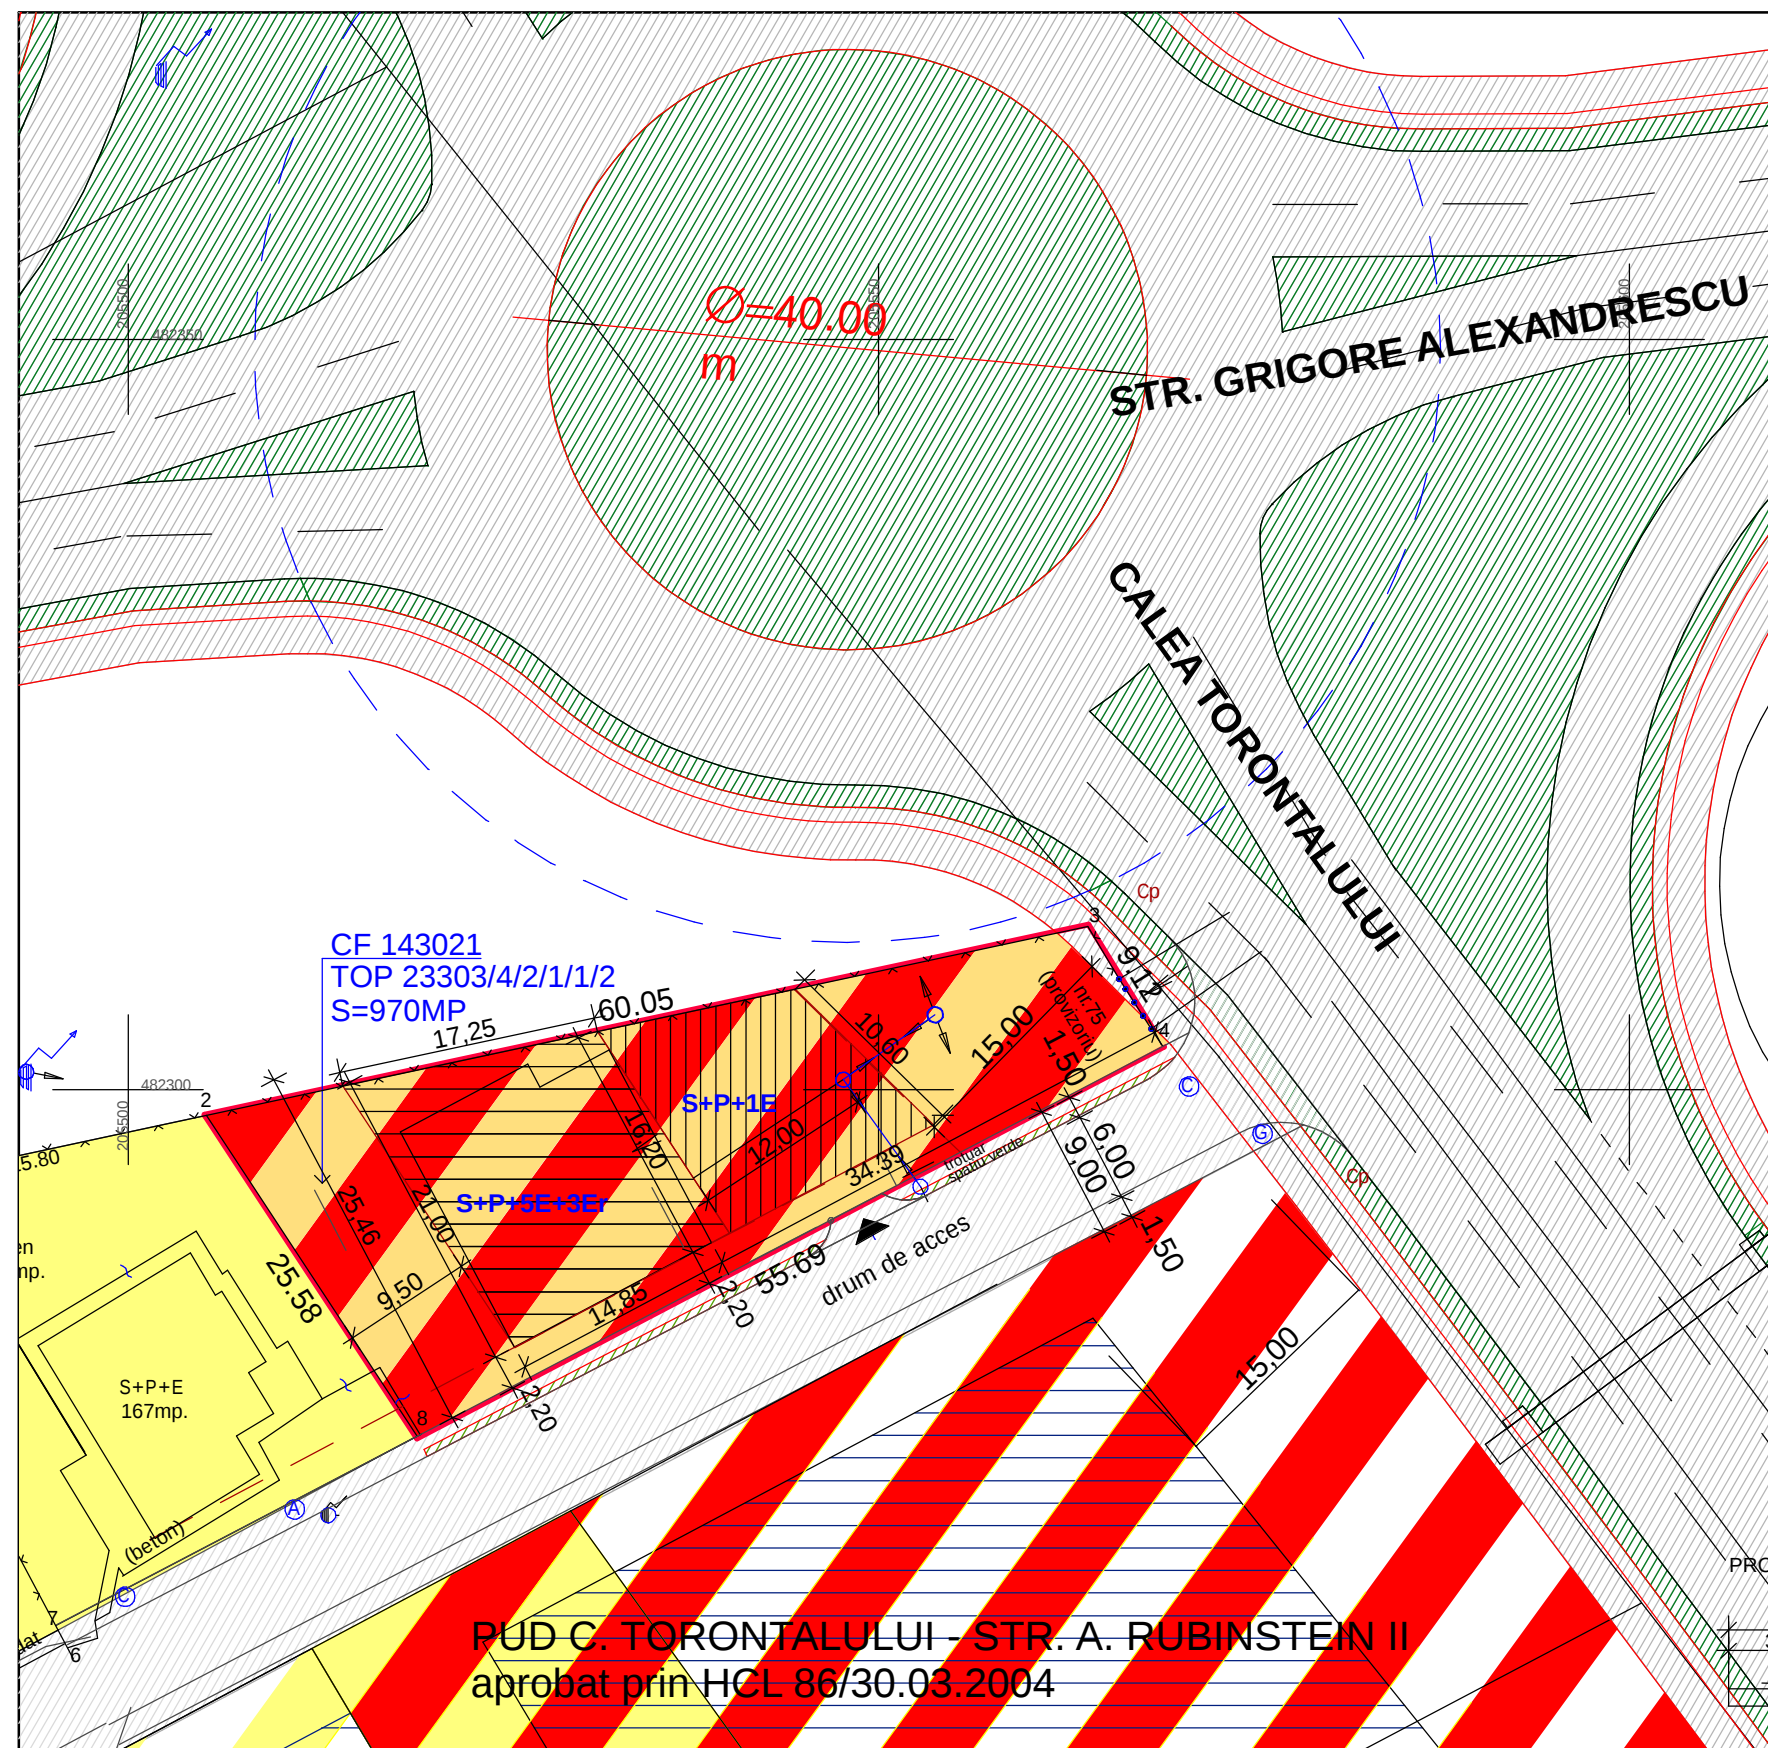

PUD C. TORONTALULUI – STR. A. RUBINSTEIN II
aprobat prin HCL 86/30.03.2004

	Proiect nr.: 06/2007
	Faza: P.U.D.
	Data: 07.2007
	Plansa nr.: 03A