


# P.U.D. CONSTRUIRE CLINICA CORP CLADIRE LABORATOR ANALIZE P+1 Timisoara, b-dul Cetatii nr.55B

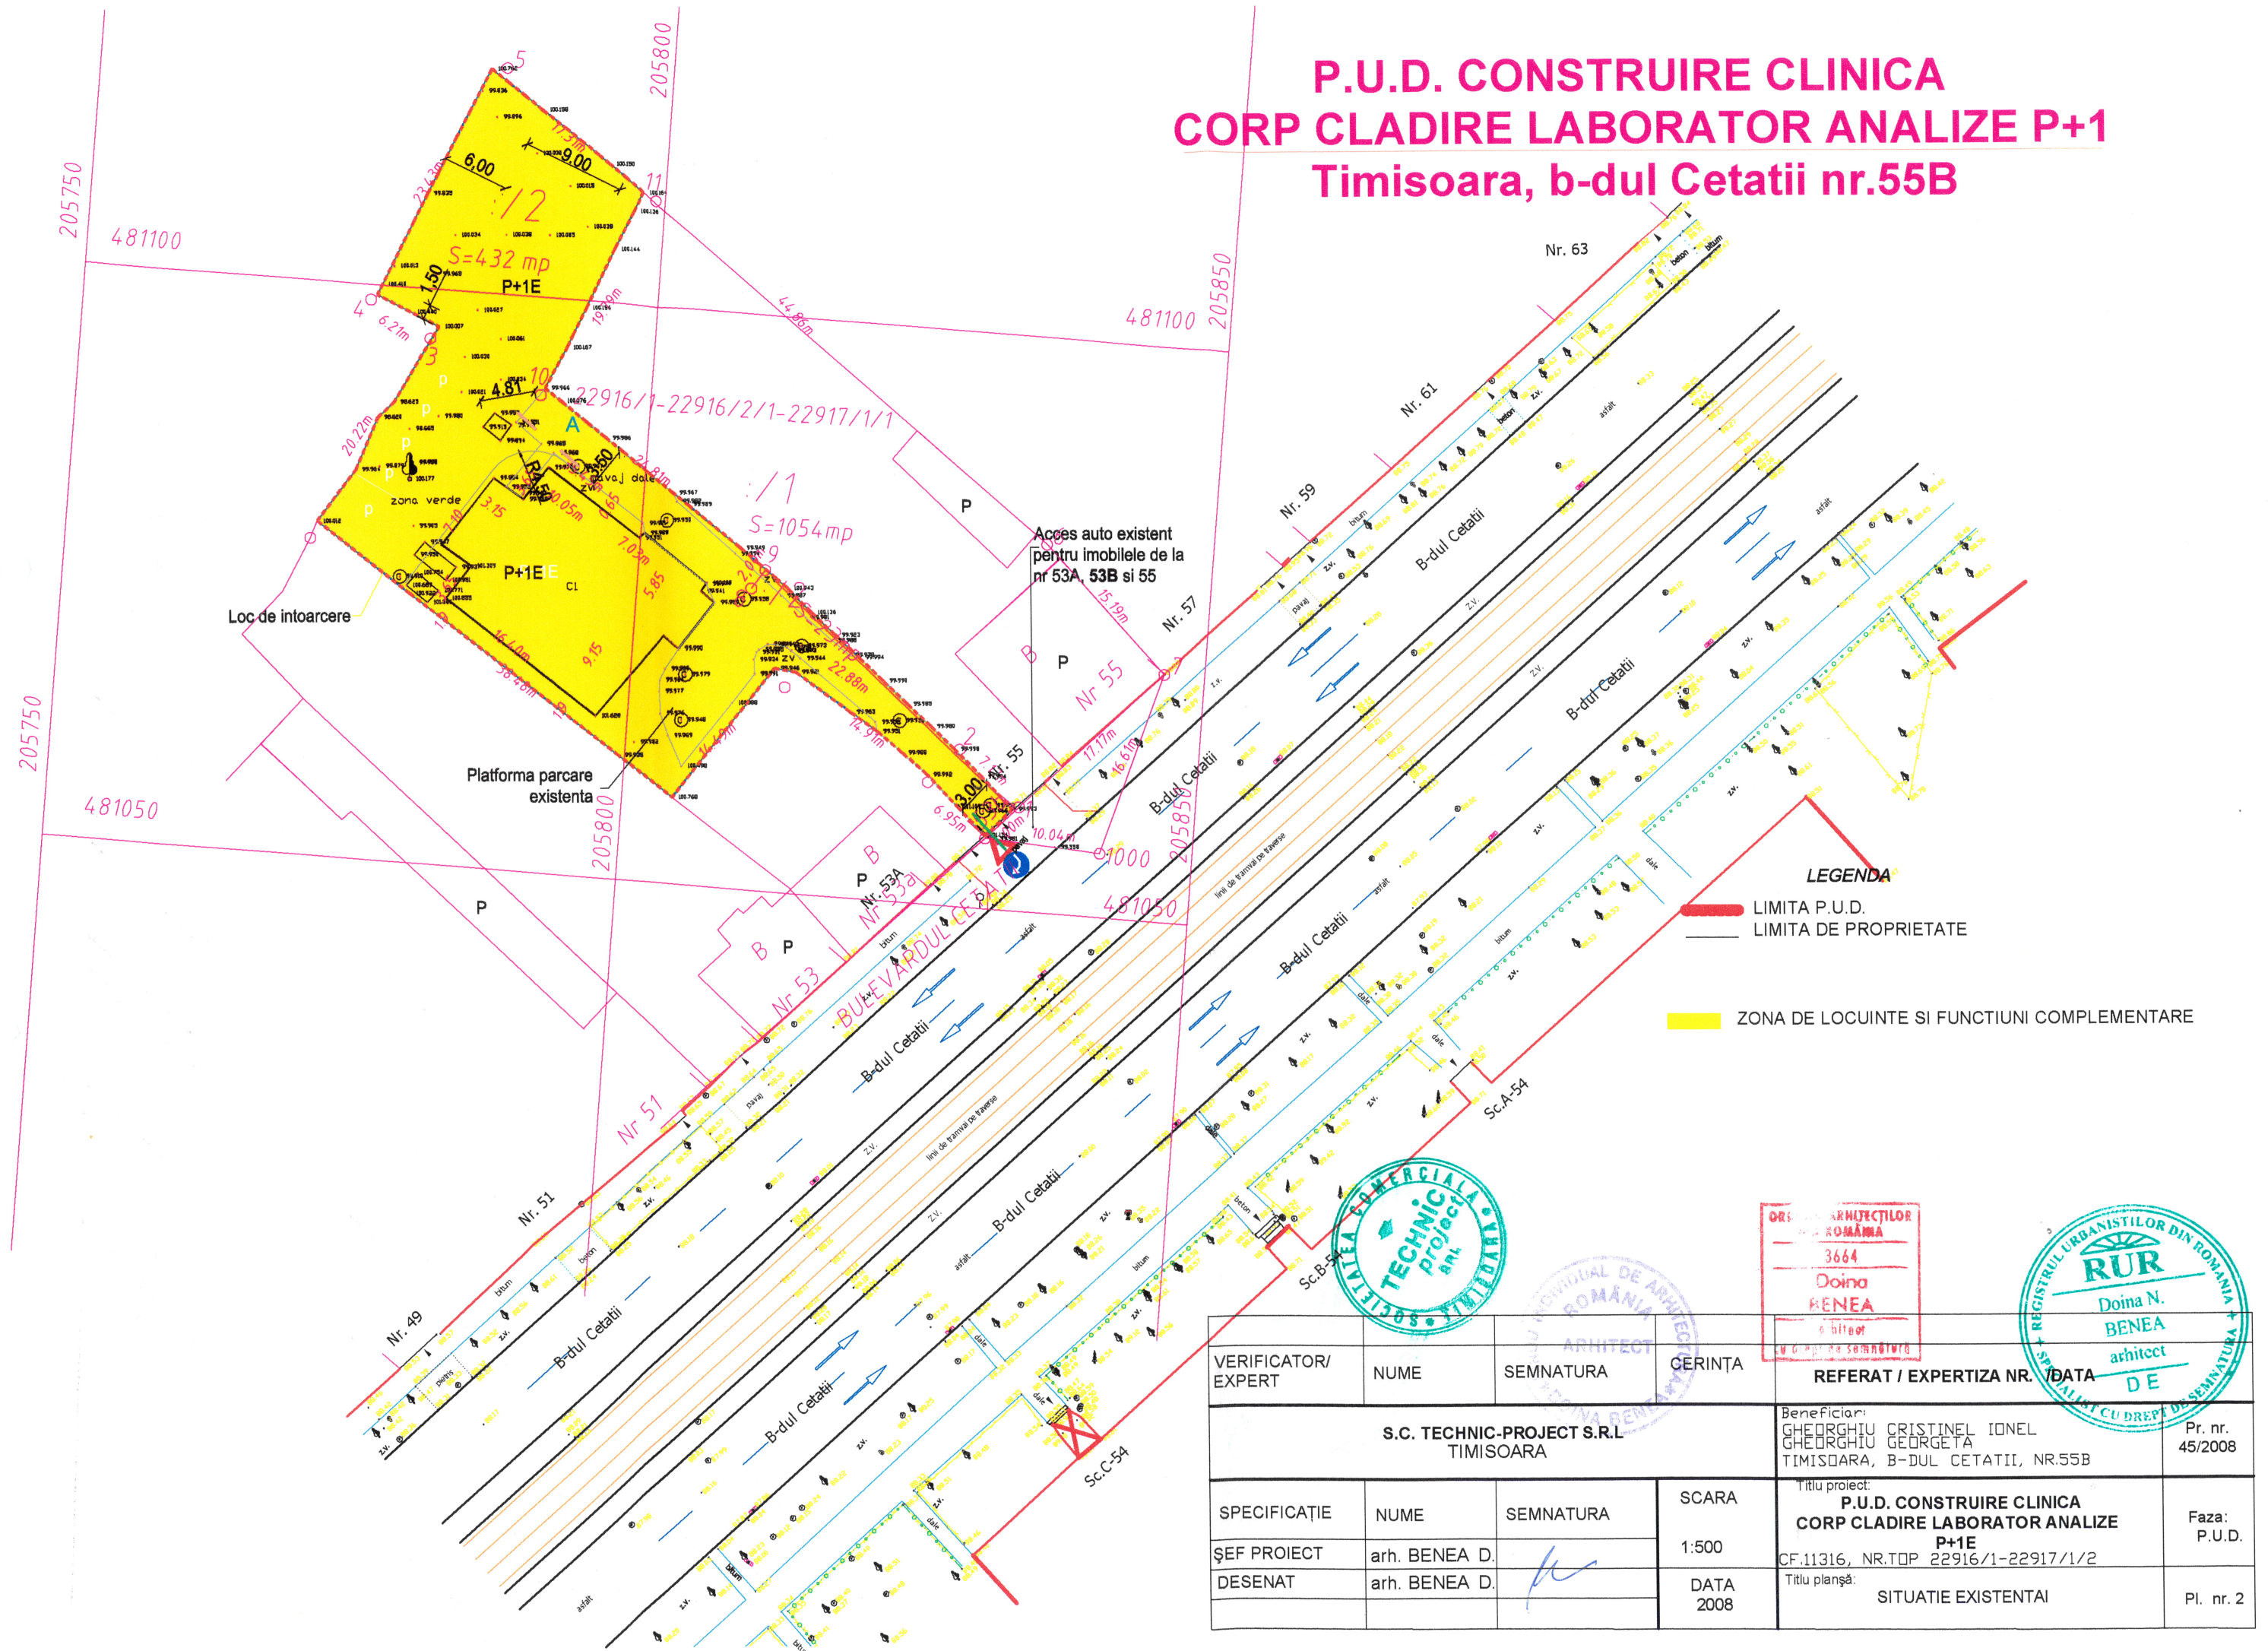

|                                          |              |           |              |   |                    |
|------------------------------------------|--------------|-----------|--------------|---|--------------------|
| VERIFICATOR/<br>EXPERT                   | NUME         | SEMNATURA | CERINTA      | REFERAT / EXPERTIZA NR. / DATA                                                                                              |                    |
| S.C. TECHNIC-PROJECT S.R.L.<br>TIMISOARA |              |           |              | Beneficiar:<br>GHEORGHIU CRISTINEL IDNEL<br>GHEORGHIU GEORGETA<br>TIMISOARA, B-DUL CETATII, NR.55B                          | Pr. nr.<br>45/2008 |
| SPECIFICATIE                             | NUME         | SEMNATURA | SCARA        | Titlu proiect:<br>P.U.D. CONSTRUIRE CLINICA<br>CORP CLADIRE LABORATOR ANALIZE<br>P+1E<br>CF.11316, NR.TOP 22916/1-22917/1/2 | Faza:<br>P.U.D.    |
| ŞEF PROIECT                              | arh. BENE D. |           | 1:500        | Titlu planşa:   | Pl. nr. 2          |
| DESENAT                                  | arh. BENE D. |           | DATA<br>2008 | SITUATIE EXISTENTAI   |                    |