


● PLAN URBANISTIC ZONAL

str. Bujorilor Nr. 11

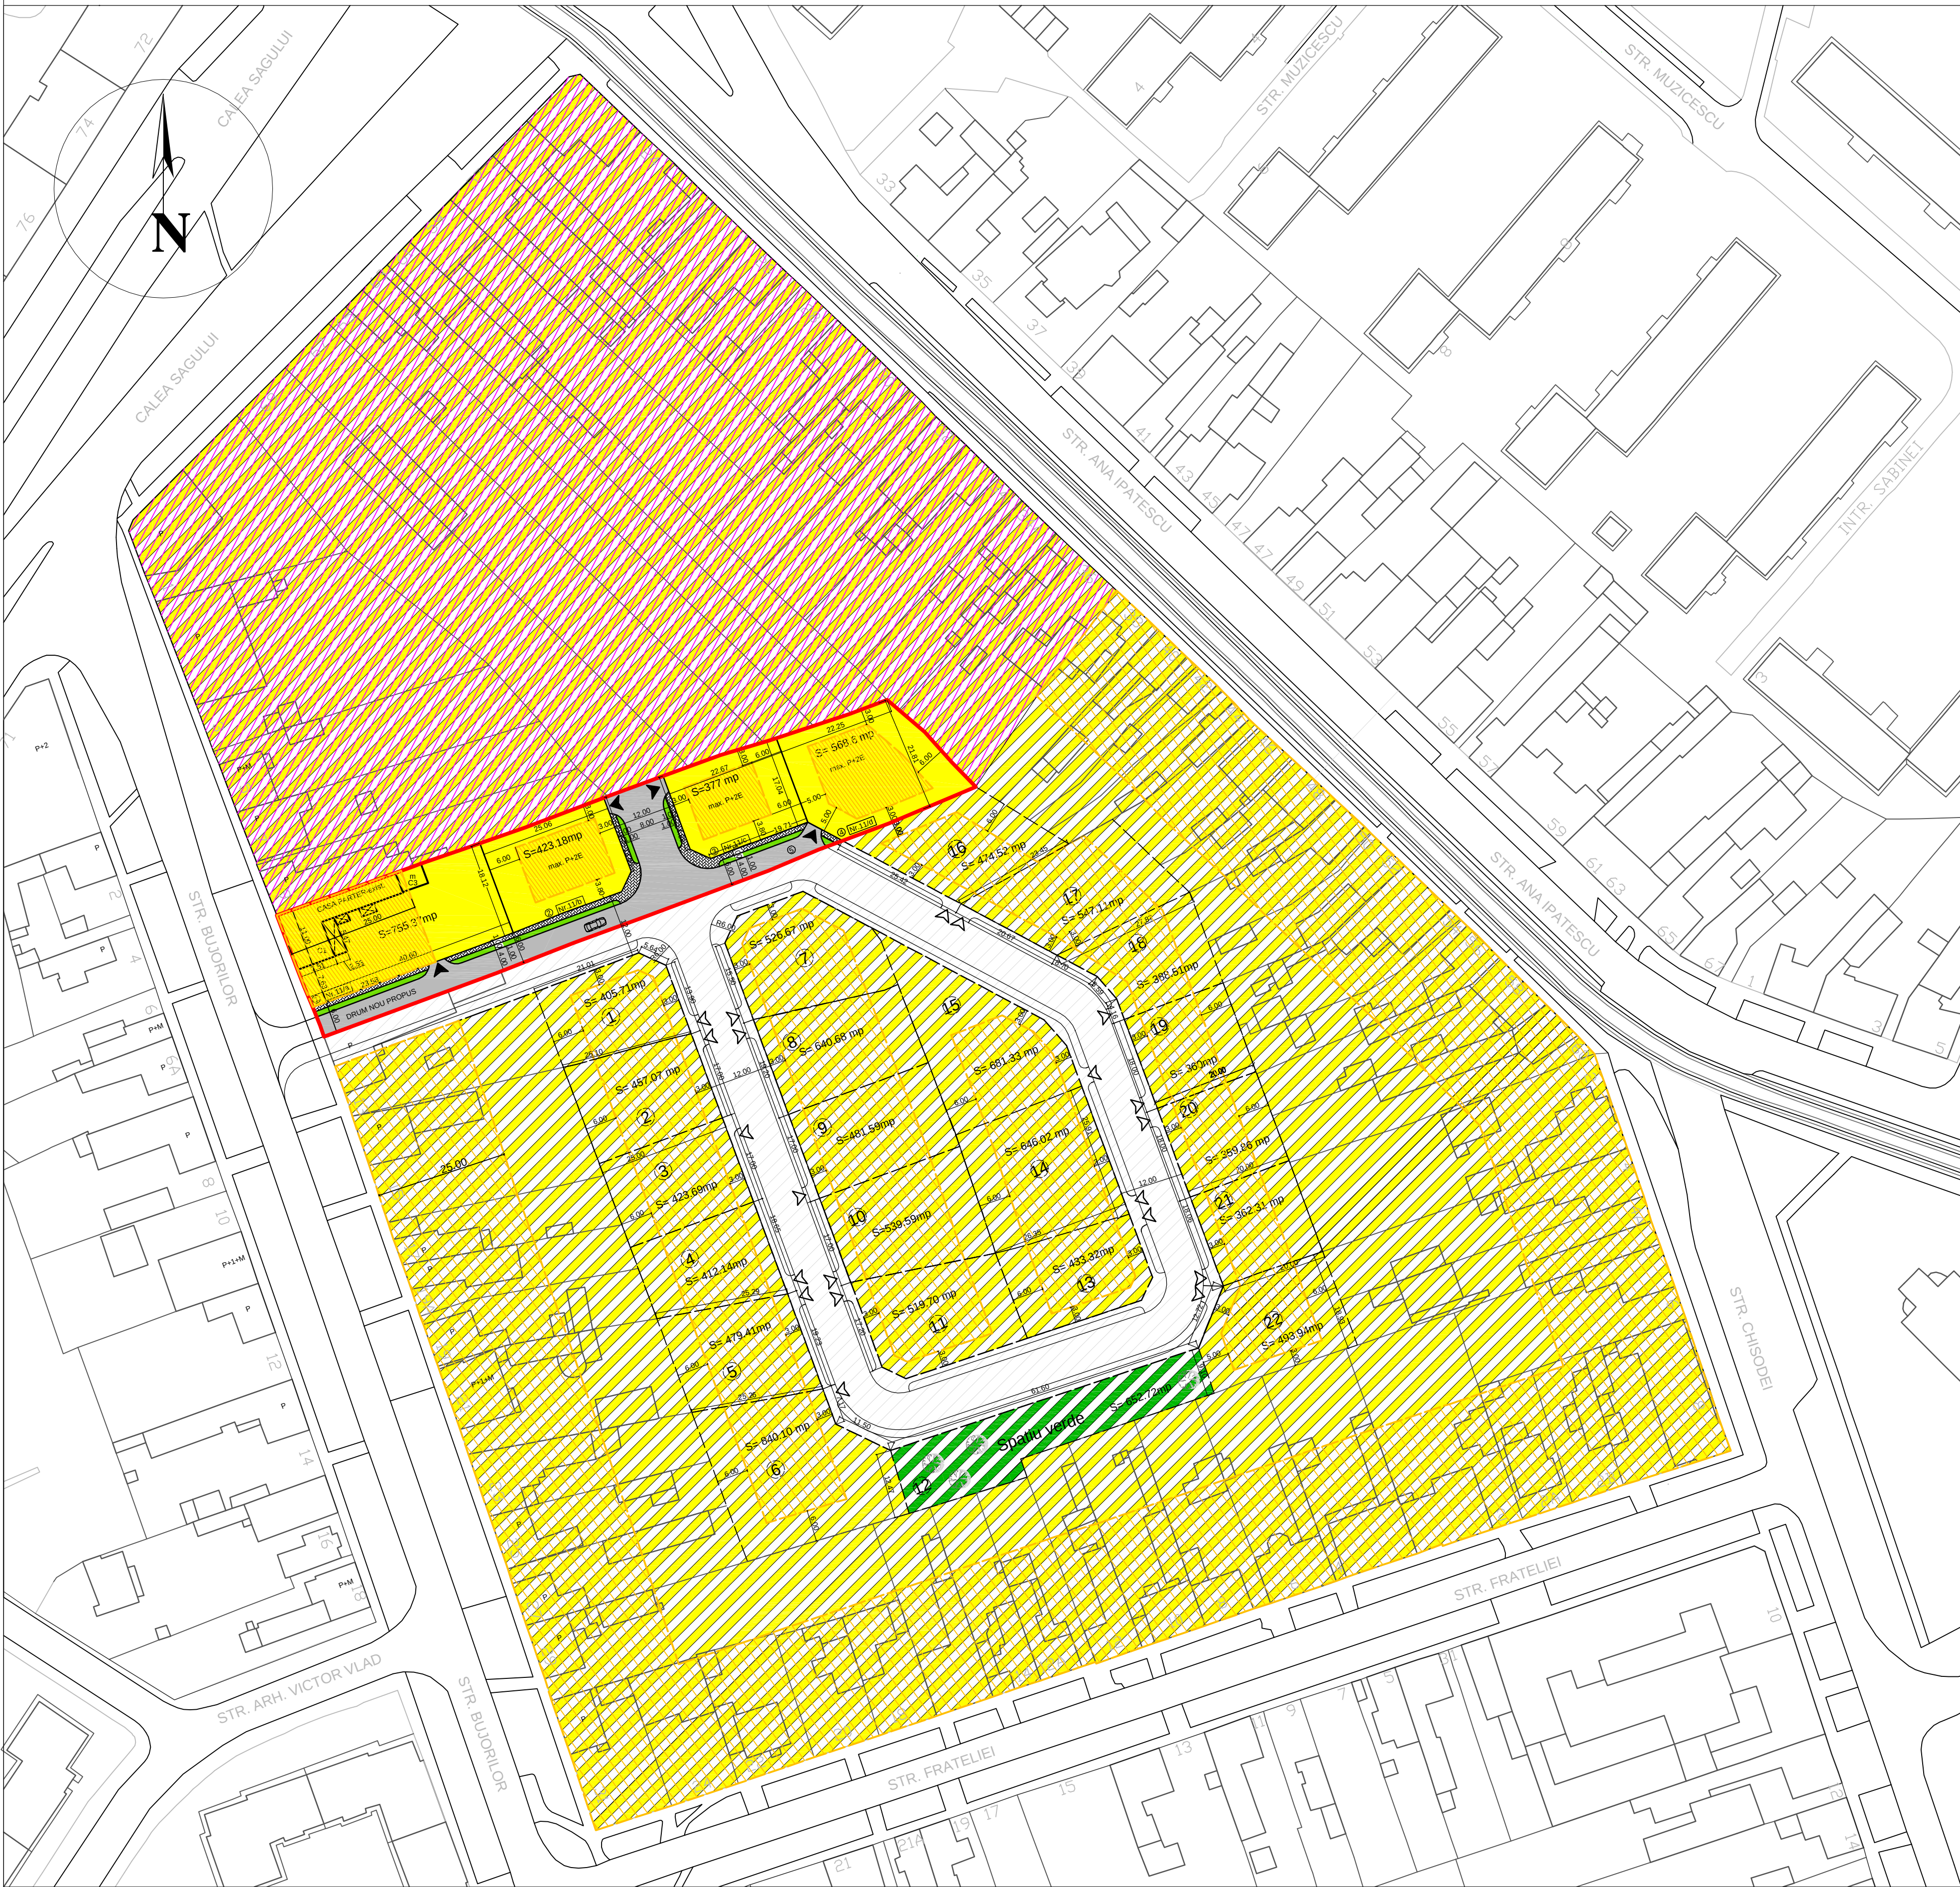

BL
PC
S c
Ci

PRO-

Specific

Sef p

Proiec

Desen