




PLAN DE INCADRARE IN LOCALITATE 1:5000

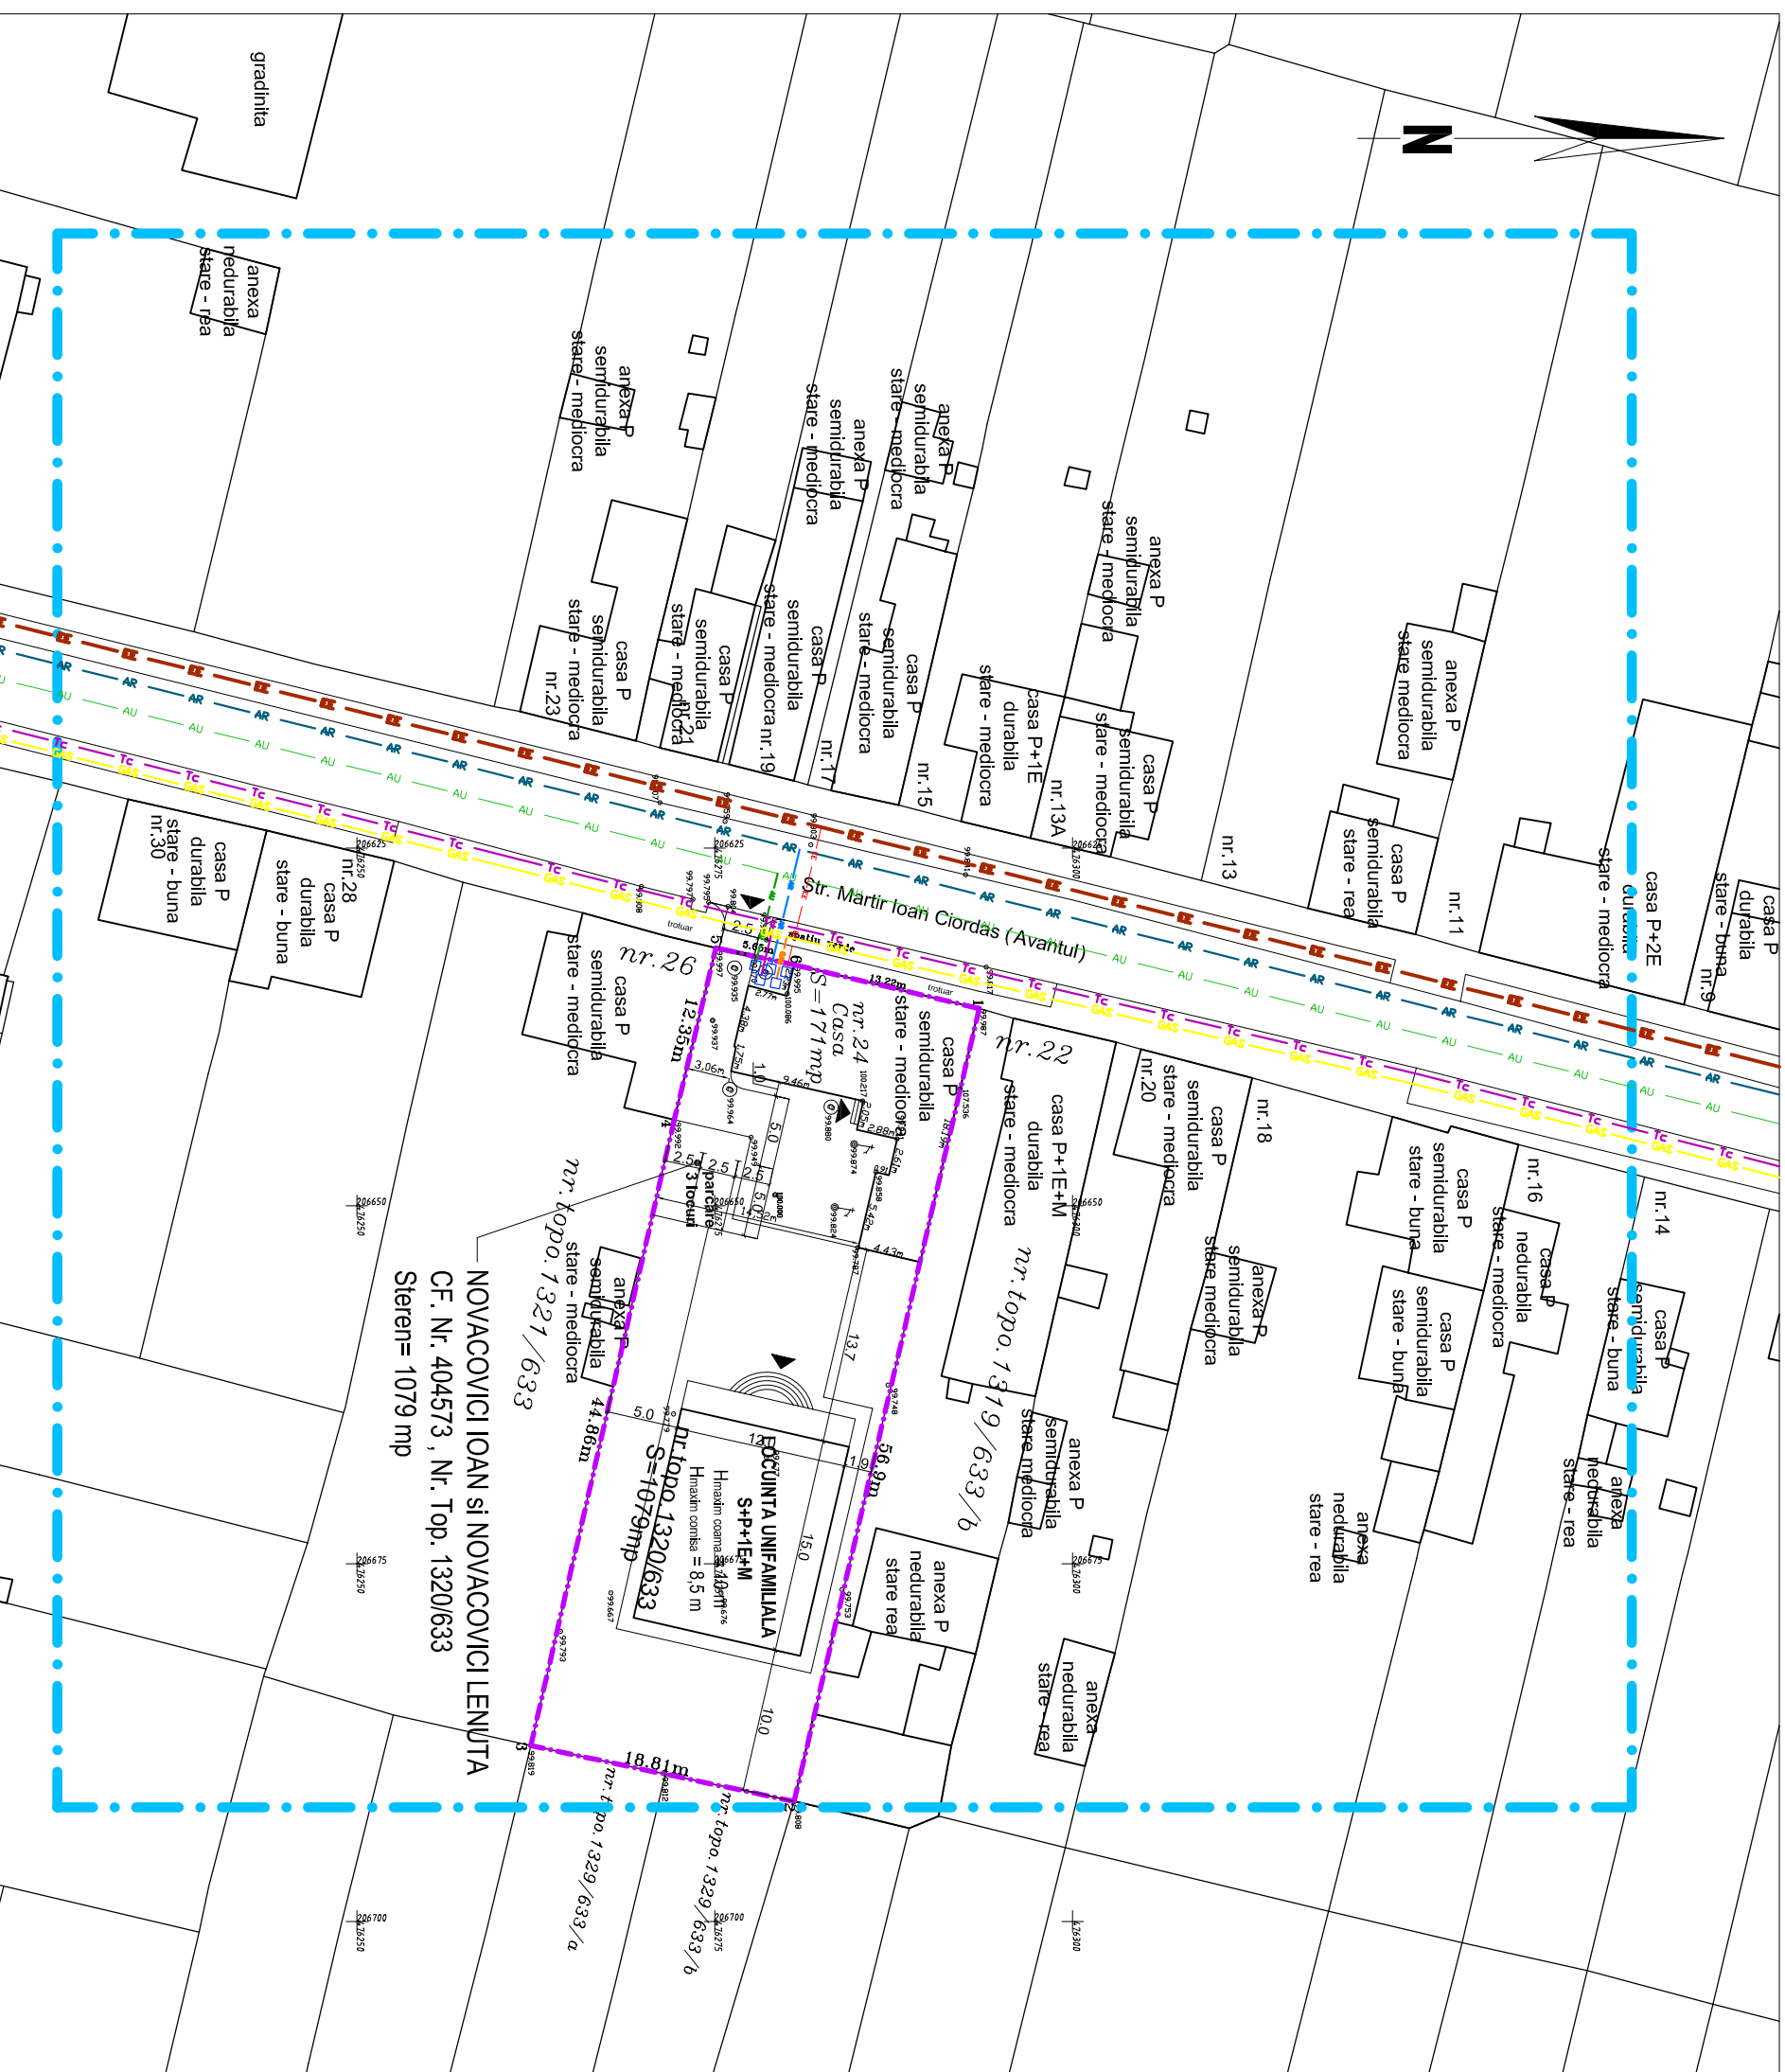

LEGENDA

- | | |
|-----|-------------------------------|
| AR | conducă apă rece existentă |
| AV | conducă canalizare existentă |
| TE | rețea telefonie existentă |
| EE | rețea electricitate existentă |
| GAS | conducă gaz existentă |
| AR | conducă apă rece propusă |
| AV | conducă canalizare propusă |
| TE | rețea telefonie propusă |
| EE | rețea electricitate propusă |
| GAS | conducă gaz propusă |

 

Studiu geo:	Ing. Brailoiu Peter Ioan		Denumire proiect: PUD - AMPLASARE CASE UNIFAMILIALE IN STR. MARTIR IOAN CIORDAS NR. 24	Proiect Nr.: 9036/2009
	SC. SIREGON GRUP SRL Bd-ului B. P. Hasdeu Nr. 21, Timisoara Tel: 0234-41 0236/433070, fax: 01022 778355 Produsele, asistenta si monitorizarea proiectelor e-mail: proiecte@csiregon.ro, web: www.siregon.ro	 SR EN ISO 9001:2008 Certifica nr. 1824		
Set Proiect:	art. HENT Sorlin		Amplasament: Timisoara, Str. Martir Ioan Ciordas nr. 24, judetul Timis.	Faza: P.U.D.
Proiectat:	ing. IANCU Gabriel		Beneficiar: Novacovici Ioan	
Proiectat:	ing. DINESCU Gabriela		Denumire plansa: REGLEMENTARI EDILITARE	Nr. Planse: 003a