


MOBILARE URBANA

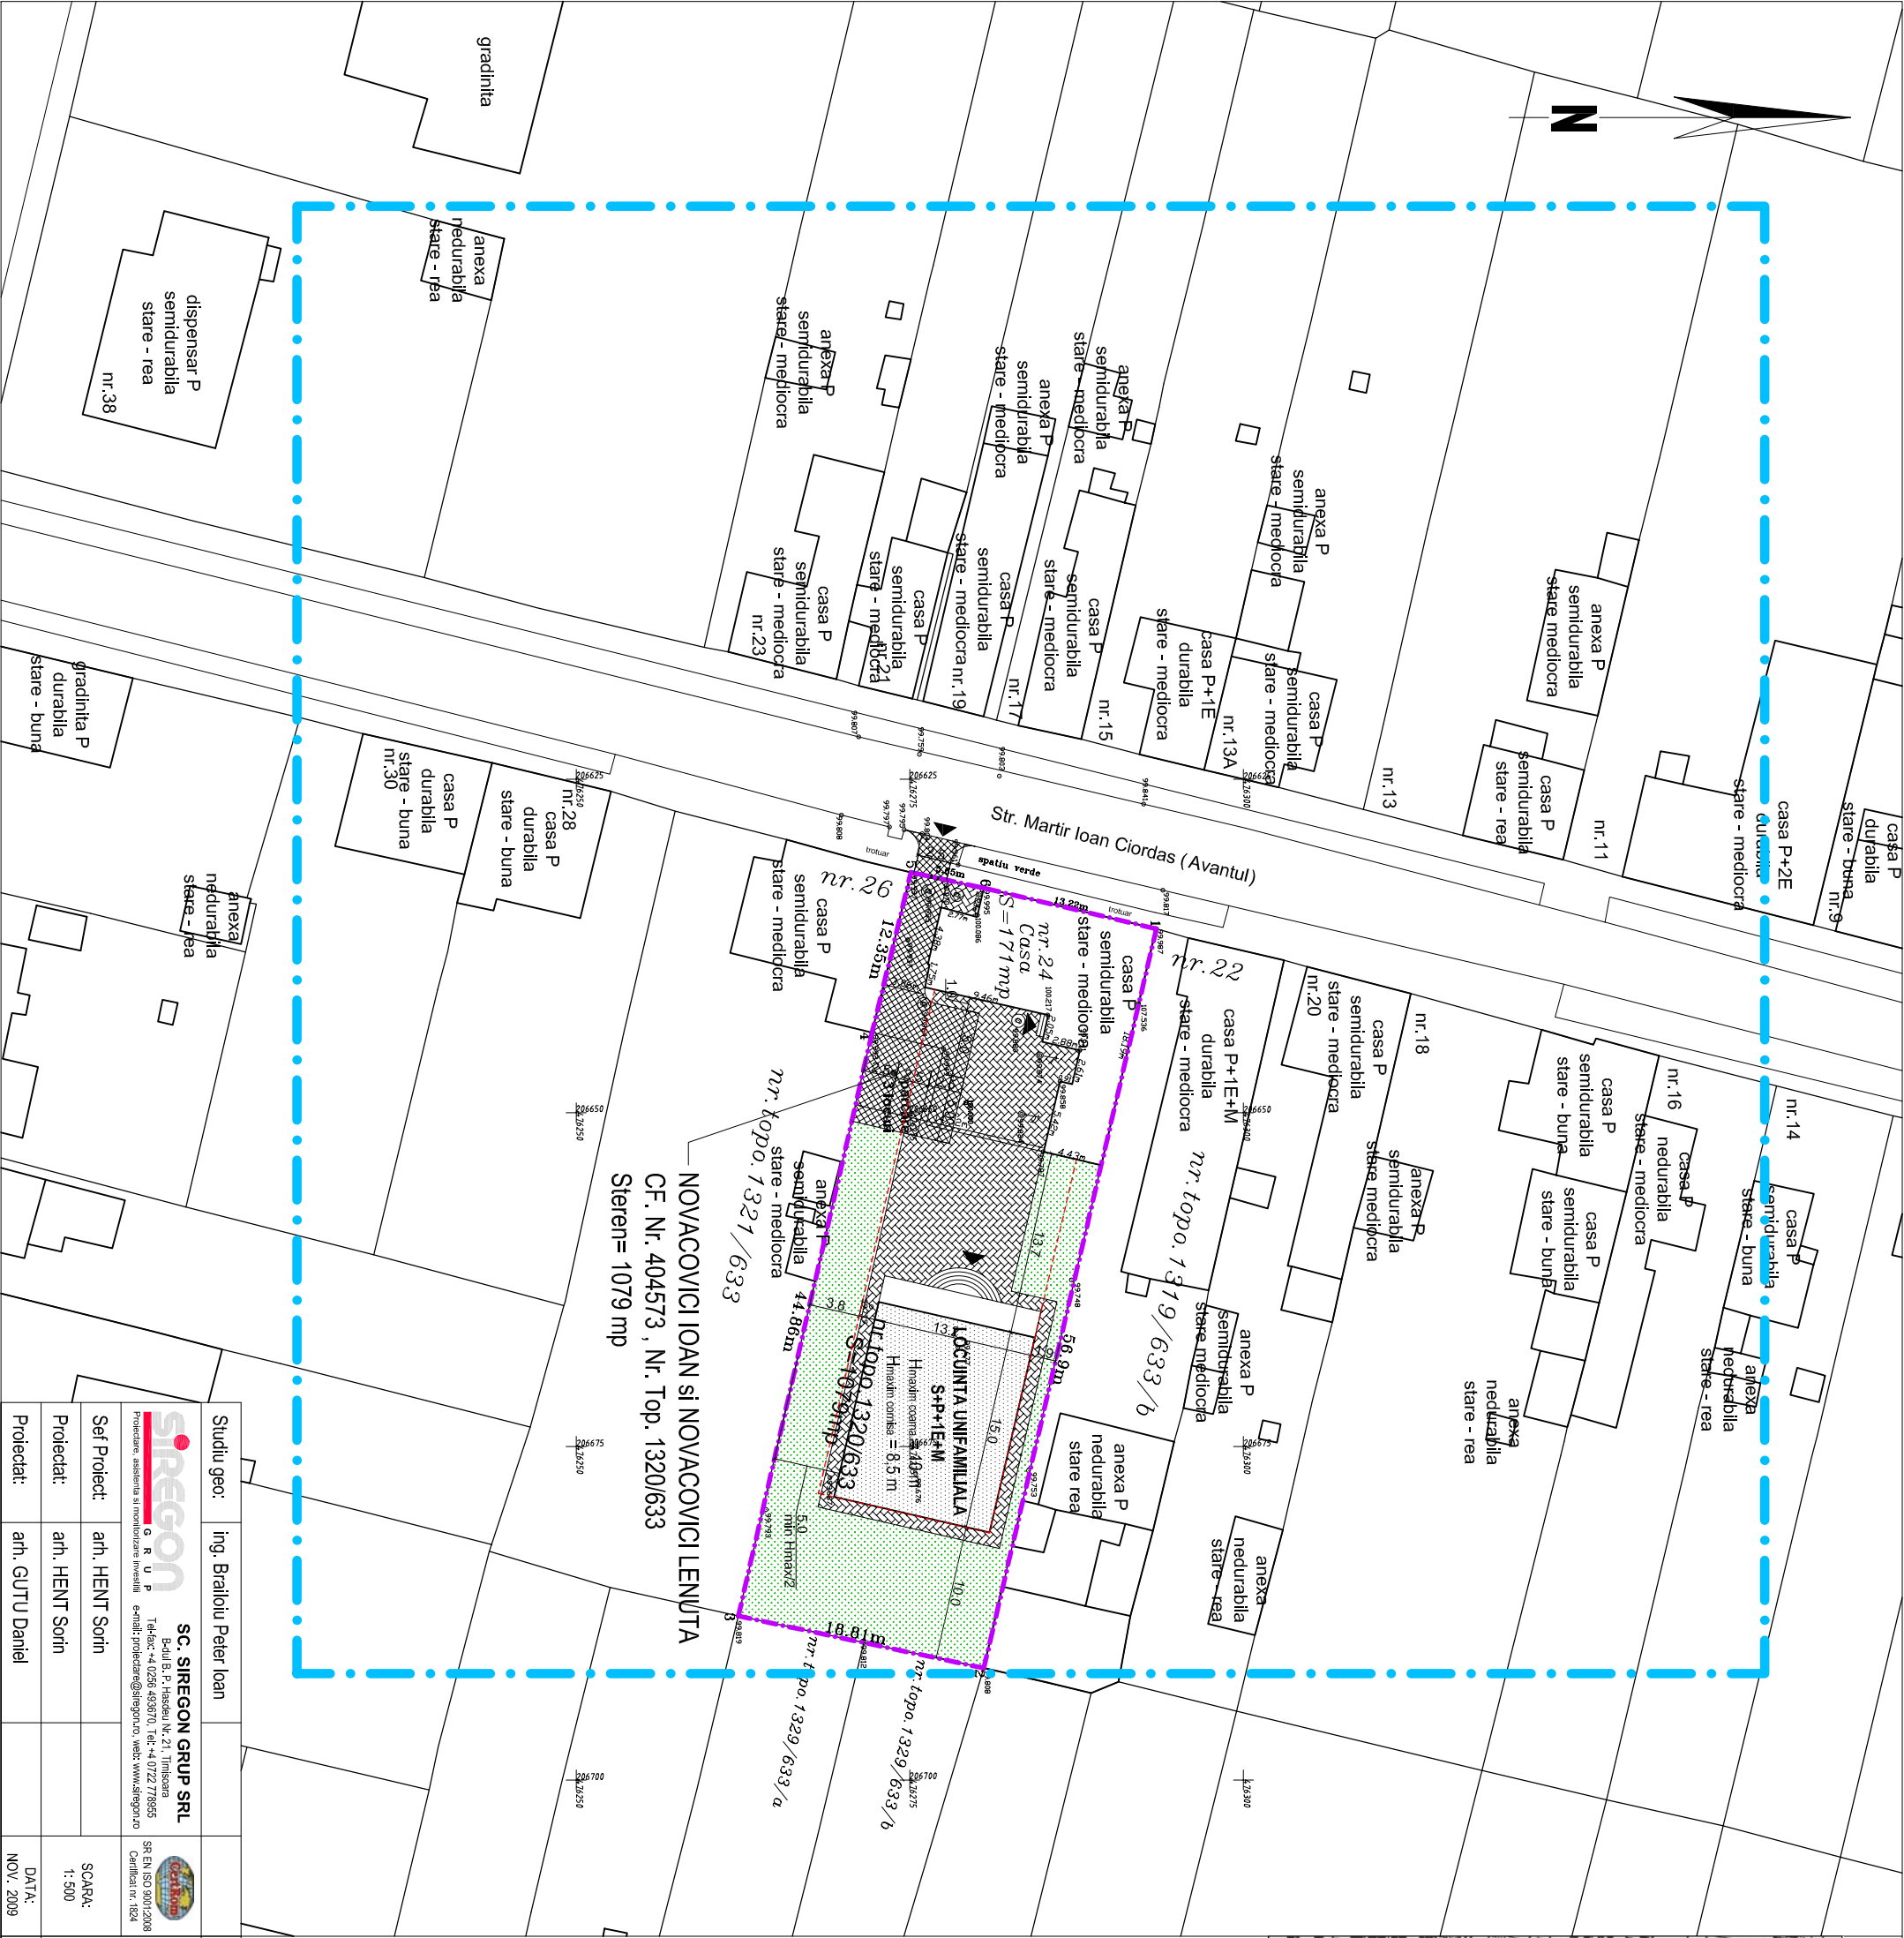

PLAN DE INCADRARE IN LOCALITATE 1:5000



- LEGENDA**
- ZONA STUDIATA
 - Suprafata studiata = 12,100 Ha
 - Limita de proprietate
 - Limita zona constructibila
 - Constructie propusa
 - Curti, gradini
 - Dalaj
 - Dalaj interbat
 - ▲ Accese

Studiu geol.		ing. Bratoliu Peter Ioan	
Set Proiect:		anh. HENT Sorin	
Proiectat:		anh. HENT Sorin	
Proiectat:		anh. GUTU Daniel	
DATA:		NOV. 2009	
Denumire proiect:		PUD - AMPLASARE CASE UNIFAMILIALE	
Beneficiar:		IN STR. MARTIR IOAN CIORDAS NR. 24	
Amplasament:		Timisoara, Str. Martir Ioan Ciordas nr. 24, judetul Timis.	
Denumire plansa:		MOBILARE URBANA	
Faza:		P.U.D.	
Nr. Plansa:		005a	