



Desfasurata stradala - poze situatia existenta

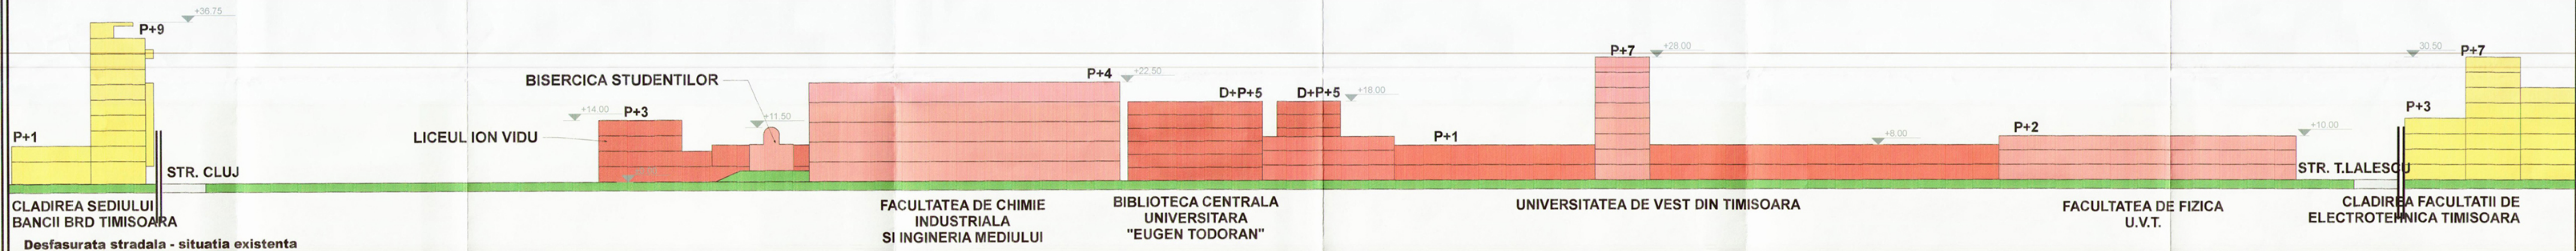

Desfasurata stradala - situatia existenta

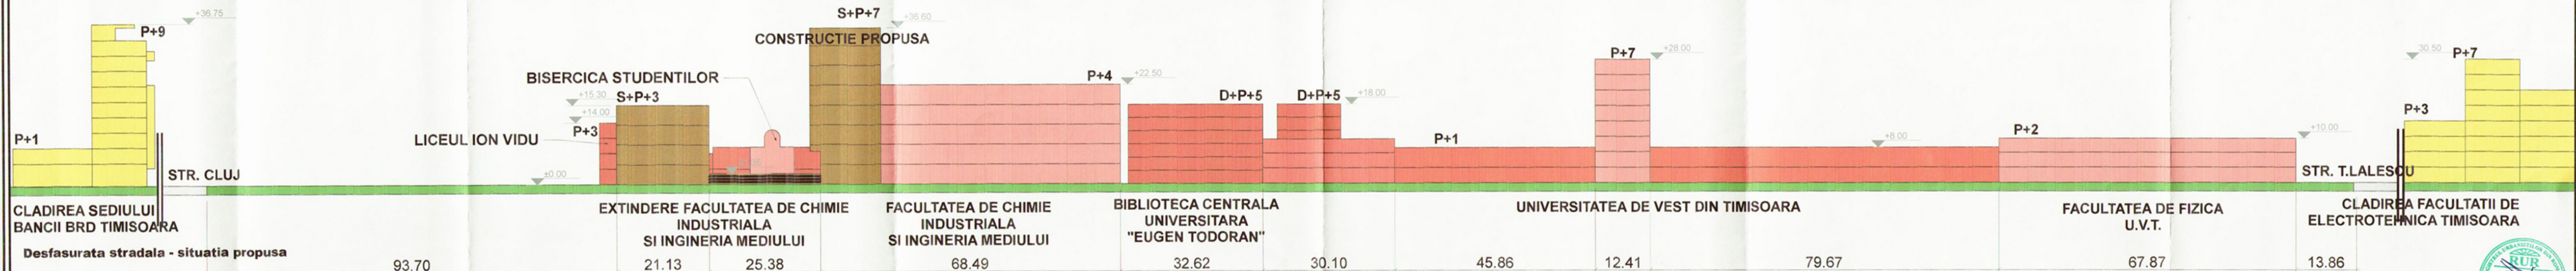

Desfasurata stradala - situatia propusa

93.70

21.13

25.38

68.49

32.62

30.10

45.86

12.41

79.67

67.87

13.86



Stampila Proiectant General		Reducare Topo : PFA Cristian Gavruta Geotehnician: SC GEOTOOLS SRL		Referat nr. / din 2009 Referat nr. / din 2009	
GHIRODA - ROMANIA		S.C. Atelierul ARHITEXT S.R.L.		BENEFICIAR: UNIVERSITATEA POLITEHNICA TIMISOARA	
adresa: localitatea Ghiroda, Jud. Timis Calea Lugojului nr. 7 e-mail: office@arhitext.ro		Tel. 0256-225463 Fax. 0256-289226		ACRESA: B-41 VASILE PARVAN NR6 TIMISOARA	
SPECIFICATIE		NUME		SEMNTURA	
Set Proiect		arh. Ionei-Petru POP		SCARA: 1:500	
Proiectat		arh. Ionei-Petru POP		DATA: 07/2009	
Desenat		arh. Sergiu DEMIDOV arh. Augustin HAMZA arh. Victor DALEA		TITLU PLANSA:	
Semntura				Desfasurate stradala - Biv. V. Parvan	

PROIECT NR: 67 /2009
FAZA: PUZ
Nr. Plansa: 08-A73