



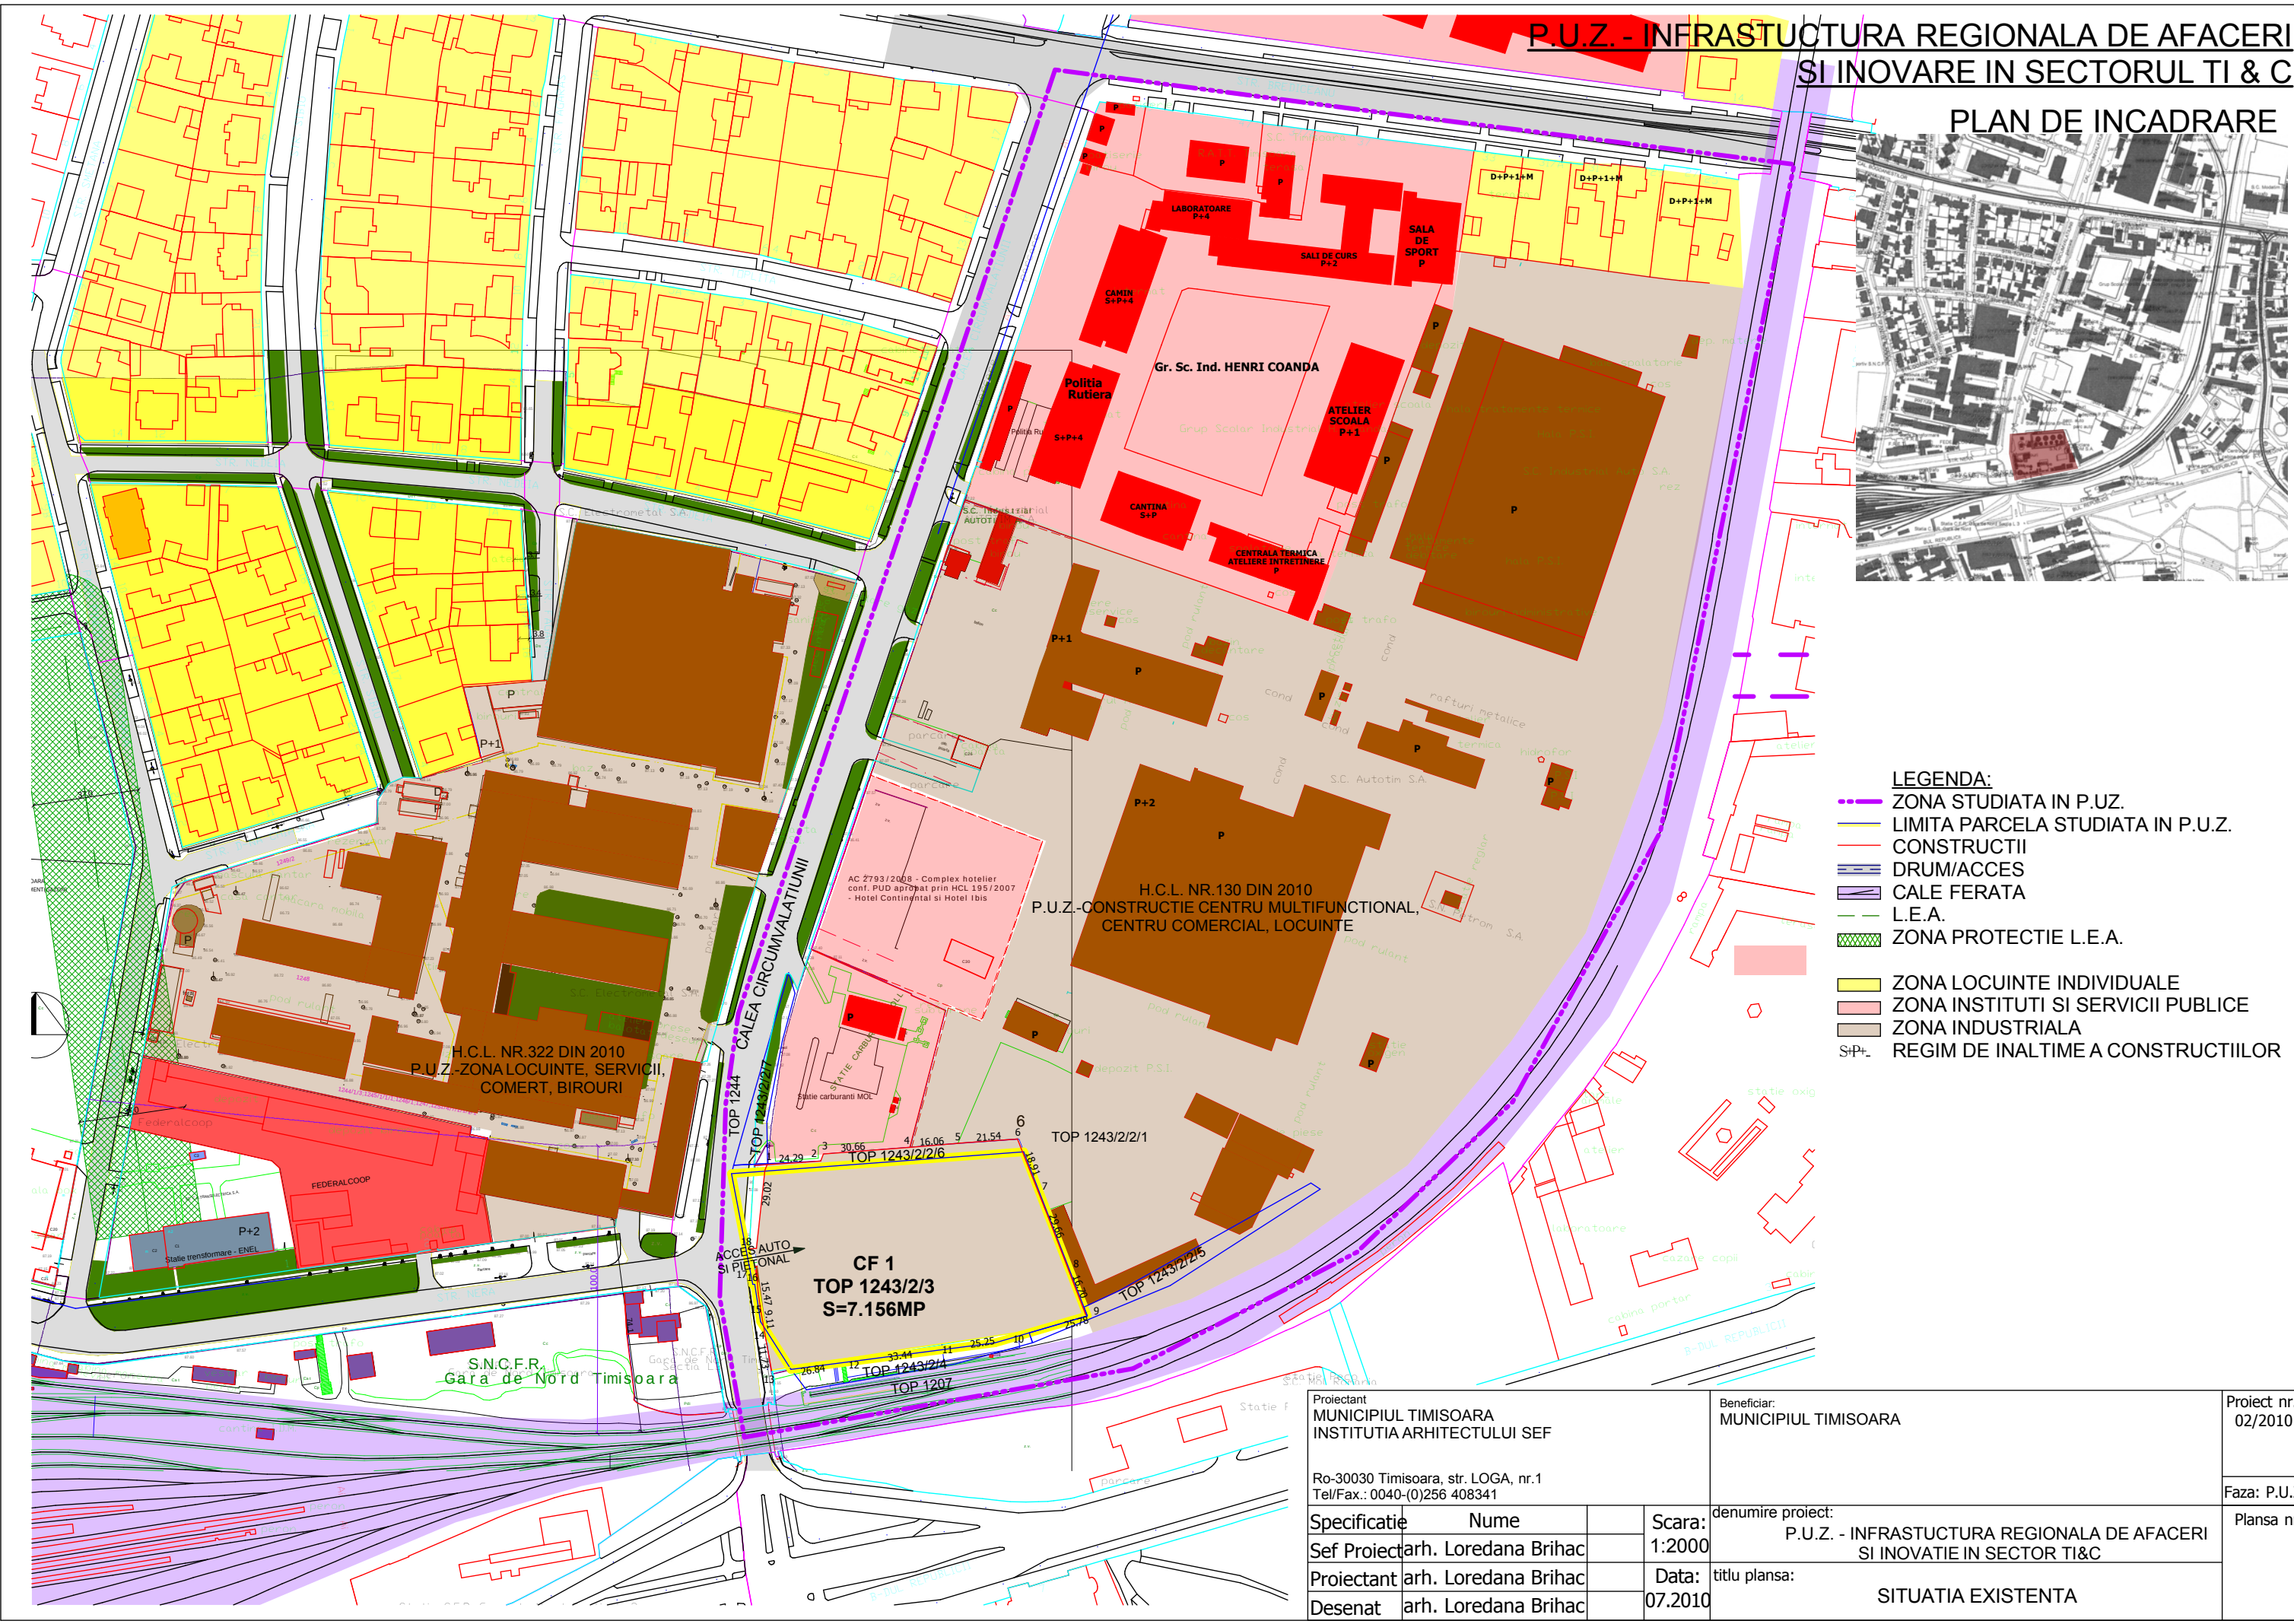

P.U.Z. - INFRASTRUCTURA REGIONALA DE AFACERI SI INOVARE IN SECTORUL TI & C

PLAN DE INCADRARE

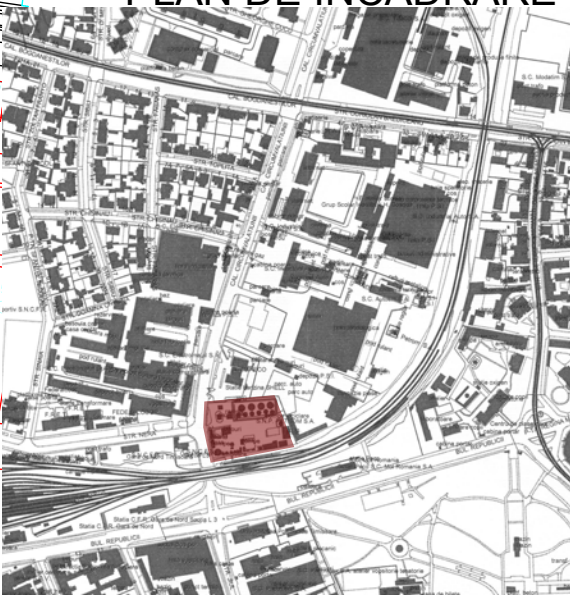

- LEGENDA:**
- ZONA STUDIATA IN P.U.Z.
 - LIMITA PARCELA STUDIATA IN P.U.Z.
 - CONSTRUCTII
 - DRUM/ACCES
 - CALE FERATA
 - L.E.A.
 - ZONA PROTECTIE L.E.A.
 - ZONA LOCUINTE INDIVIDUALE
 - ZONA INSTITUTI SI SERVICII PUBLICE
 - ZONA INDUSTRIALA
 - S+P+ REGIM DE INALTIME A CONSTRUCTIILOR

Proiectant MUNICIPIUL TIMISOARA INSTITUTIA ARHITECTULUI SEF				Beneficiar: MUNICIPIUL TIMISOARA		Proiect nr.: 02/2010
Ro-30030 Timisoara, str. LOGA, nr.1 Tel/Fax.: 0040-(0)256 408341						Faza: P.U.Z.
Specificatie	Nume		Scara: 1:2000	denumire proiect: P.U.Z. - INFRASTRUCTURA REGIONALA DE AFACERI SI INOVATIE IN SECTOR TI&C		Plansa nr.:
Sef Proiect	arh. Loredana Brihac					
Proiectant	arh. Loredana Brihac		Data:	titlu plansa:		
Desenat	arh. Loredana Brihac		07.2010	SITUATIA EXISTENTA		