



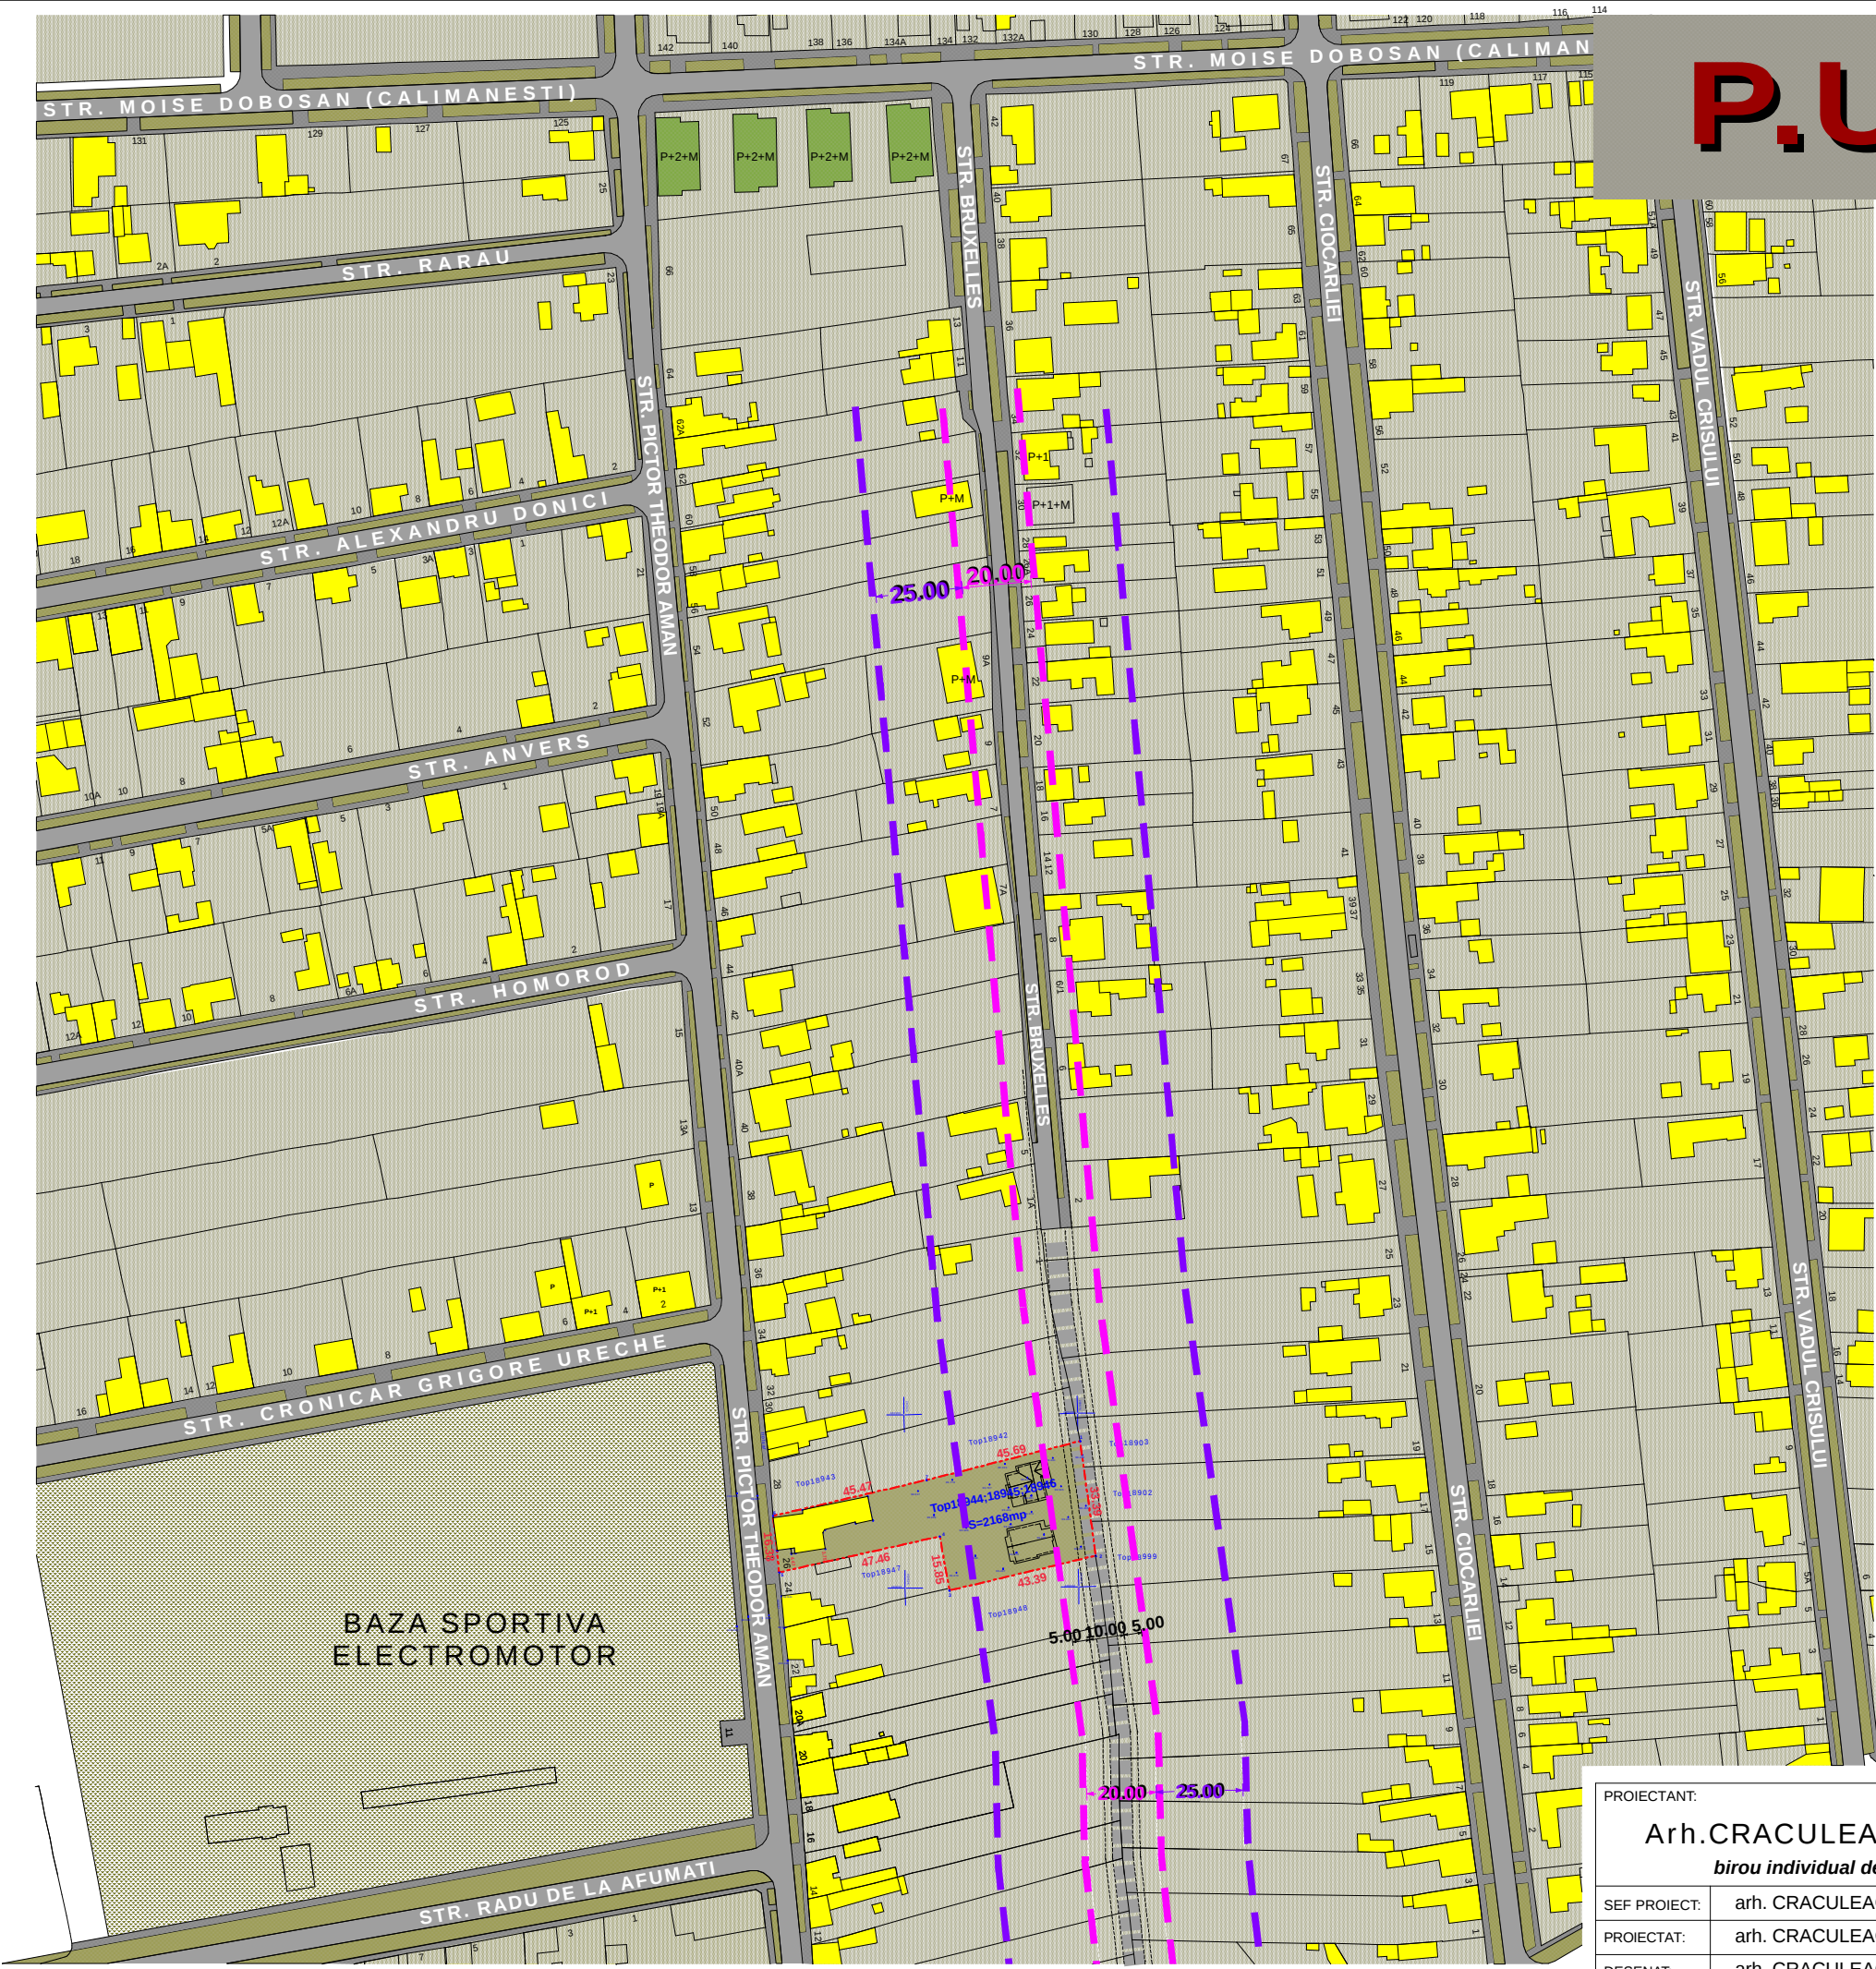

P.U.D. LOTIZARE PARCELA ZONA REZIDENTIALA

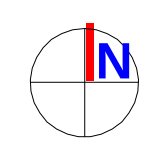

- LEGENDA
- LIMITA PARCELA CADASTRALA
 - LIMITE PARCELE
 - PARCELA STUDIATA
 - ALINIAMENT PROPUSSPRE STR. BRUXELLES
 - LIMITA MAXIMA IMPLANTARE C-TII
 - STRAZI EXISTENTE
 - PROPUNERE PRELUNGIRE STR. BRUXELLES

PROIECTANT: Arh.CRACULEAC MIRCEA birou individual de arhitectura		PROIECT: LOTIZARE PARCELA REZIDENTIALA	NR.PR.266 faza P.U.D. 2010 5.0
SEF PROIECT: arh. CRACULEAC MIRCEA		AMPLASAMENT: Timisoara, str.Pictor Theodor Aman nr.26	
PROIECTAT: arh. CRACULEAC MIRCEA		BENEFICIAR: PORTASE OCTAVIAN si PORTASE EUGENIA	
DESENAT: arh. CRACULEAC MIRCEA		DENUMIRE PLANSA: SC. 1 : 2000	
		POSIBILITATI DE MOBILARE URBANA	