



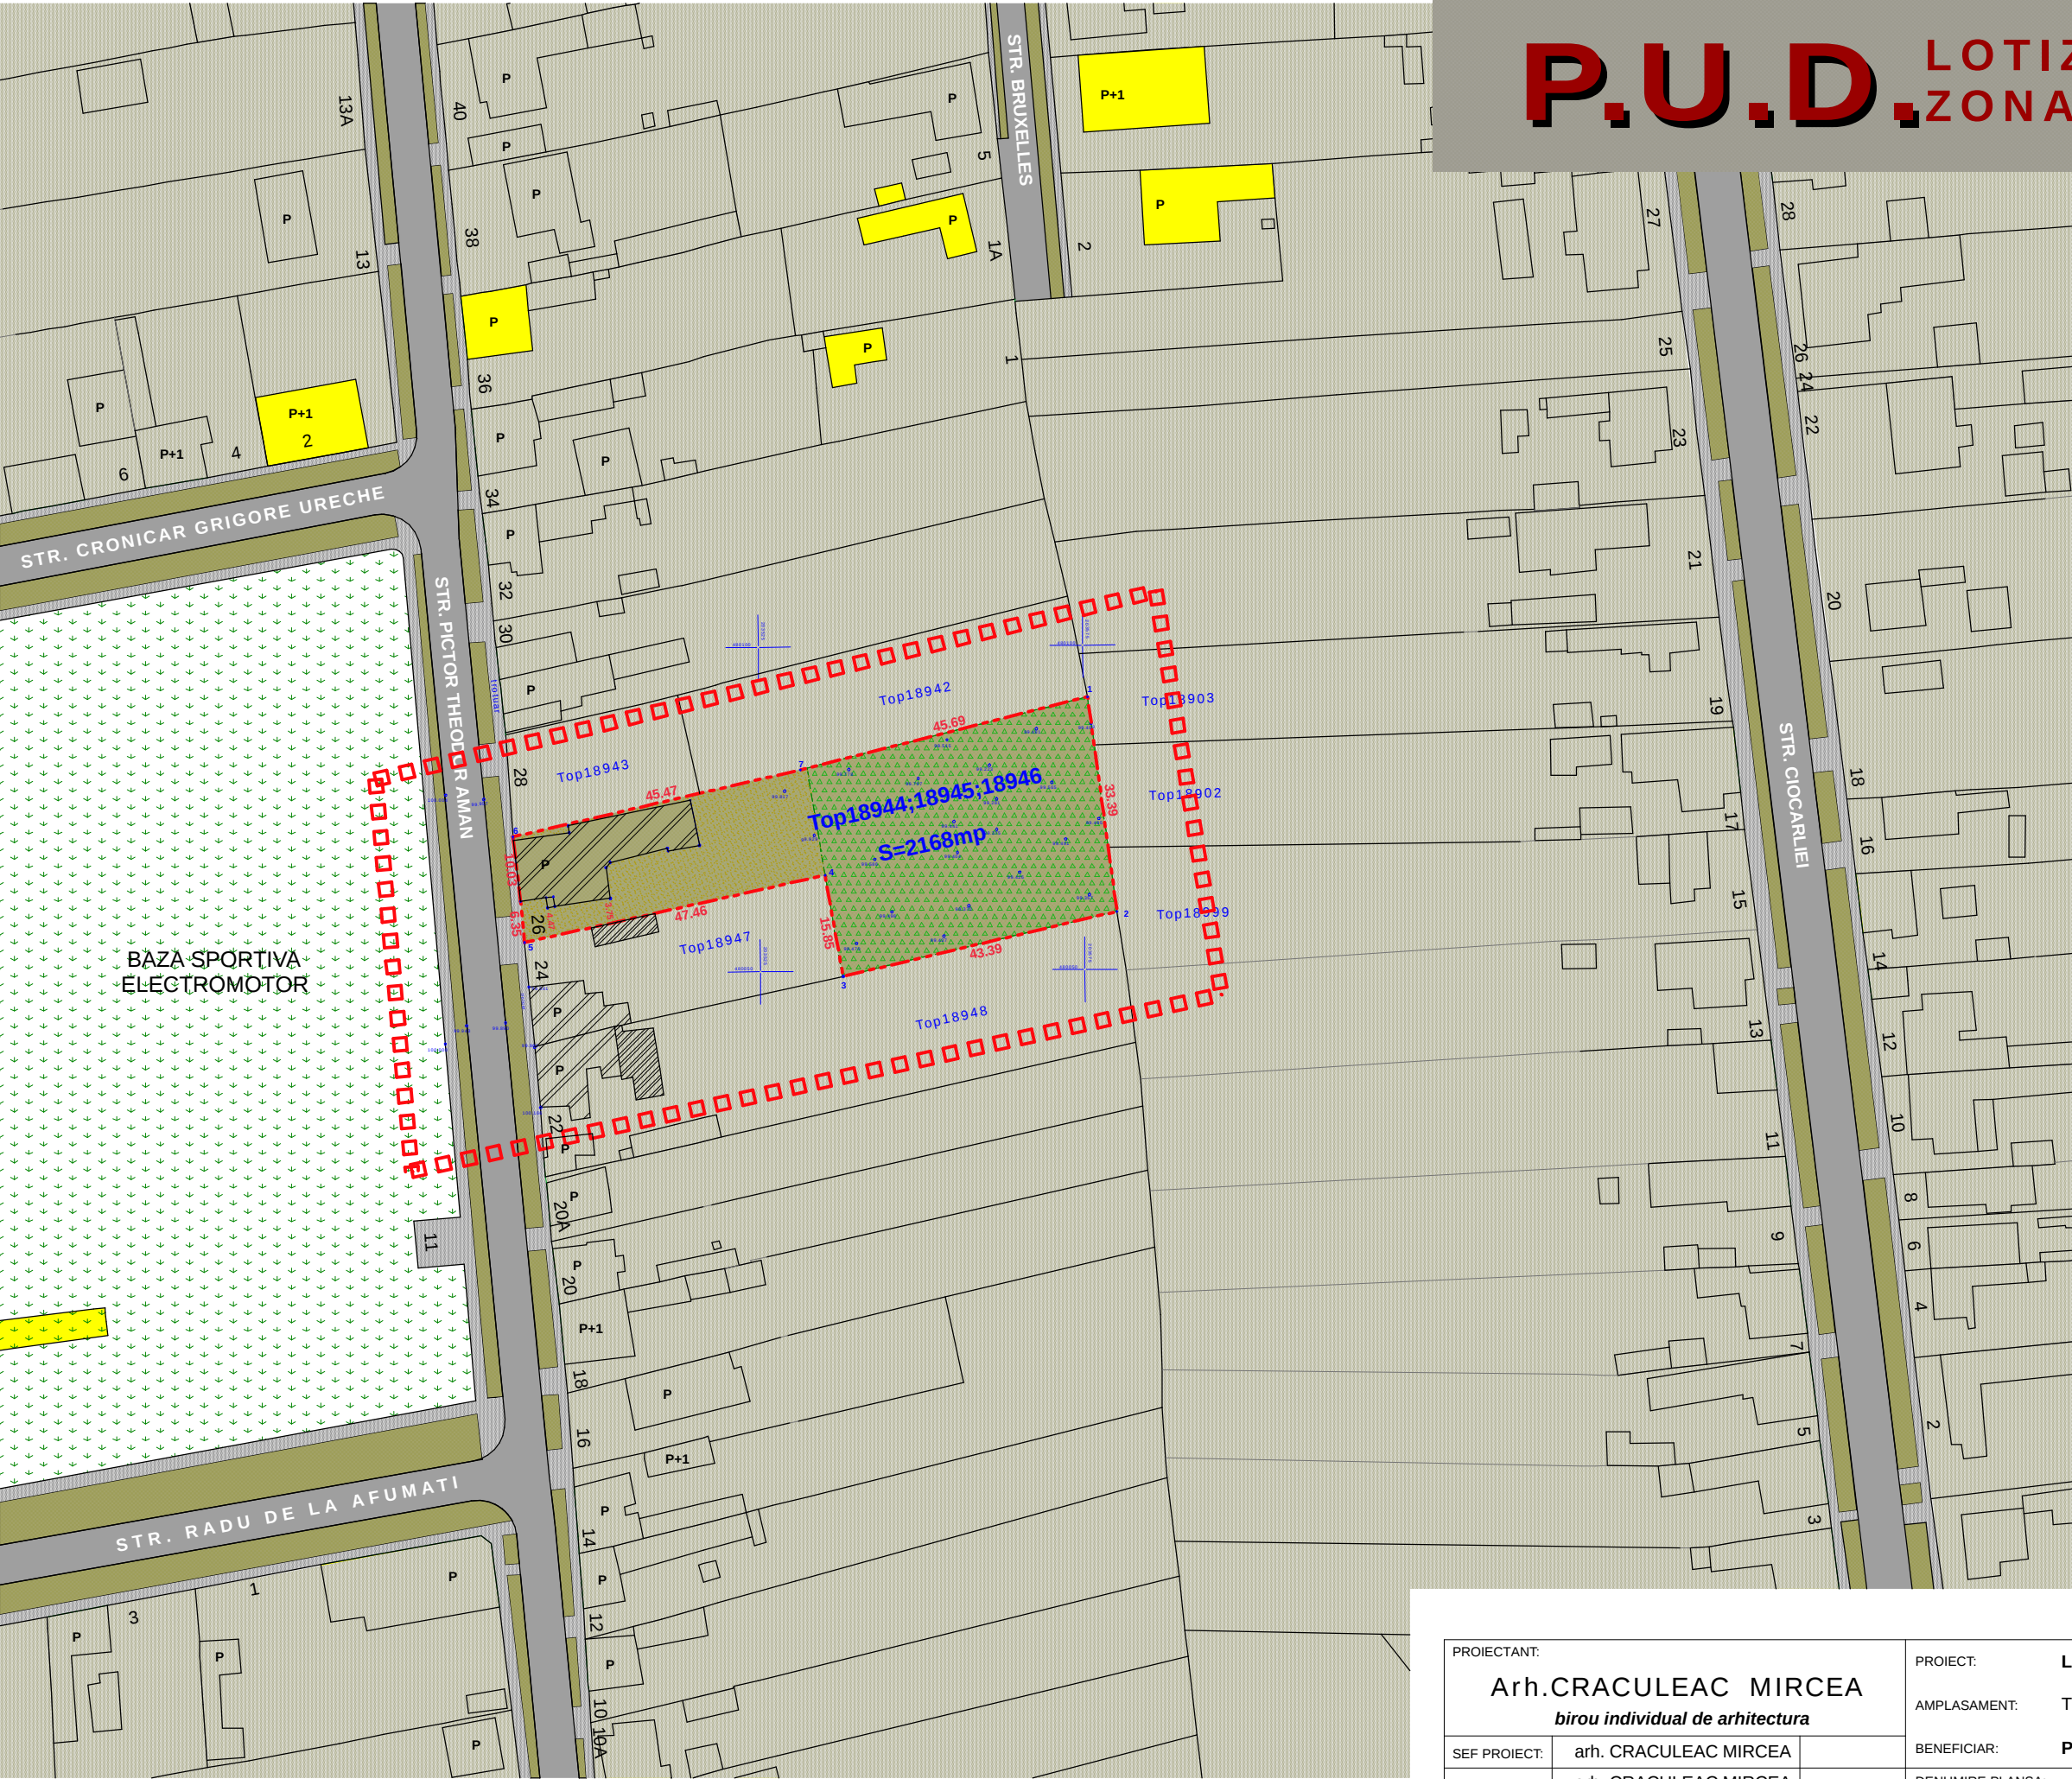

P.U.D. LOTIZARE PARCELA ZONA REZIDENTIALA

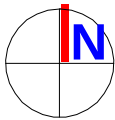

LEGENDA ZONA

- LIMITA ZONA STUDIATA
- LIMITA PARCELA CADASTRALA
- LIMITE PARCELE
- PARCELA STUDIATA
- CLADIRI EXISTENTE
- CLADIRI - STARE BUNA
- CLADIRI - STARE MEDIOCRA
- STRAZI EXISTENTE
- SPATII VERZI

LEGENDA PARCELA

- CONSTRUCTII
- CIRCULATII (CURTE)
- SPATIU VERDE (GRADINA)

BILANT PARCELA

Zone functionale	mp	%
Constructii	247	11,40
Curte	472	21,80
Gradina	1449	66,80
Total parcela	2168	100

PROIECTANT: Arh.CRACULEAC MIRCEA <i>birou individual de arhitectura</i>		PROIECT: LOTIZARE PARCELA REZIDENTIALA	NR.PR.266 faza P.U.D. 2010 1.0
SEF PROIECT: arh. CRACULEAC MIRCEA		AMPLASAMENT: Timisoara, str.Pictor Theodor Aman nr.26	
PROIECTAT: arh. CRACULEAC MIRCEA		BENEFICIAR: PORTASE OCTAVIAN si PORTASE EUGENIA	
DESENAT: arh. CRACULEAC MIRCEA		DENUMIRE PLANSA: SITUATIA EXISTENTA SC. 1 : 1000	