


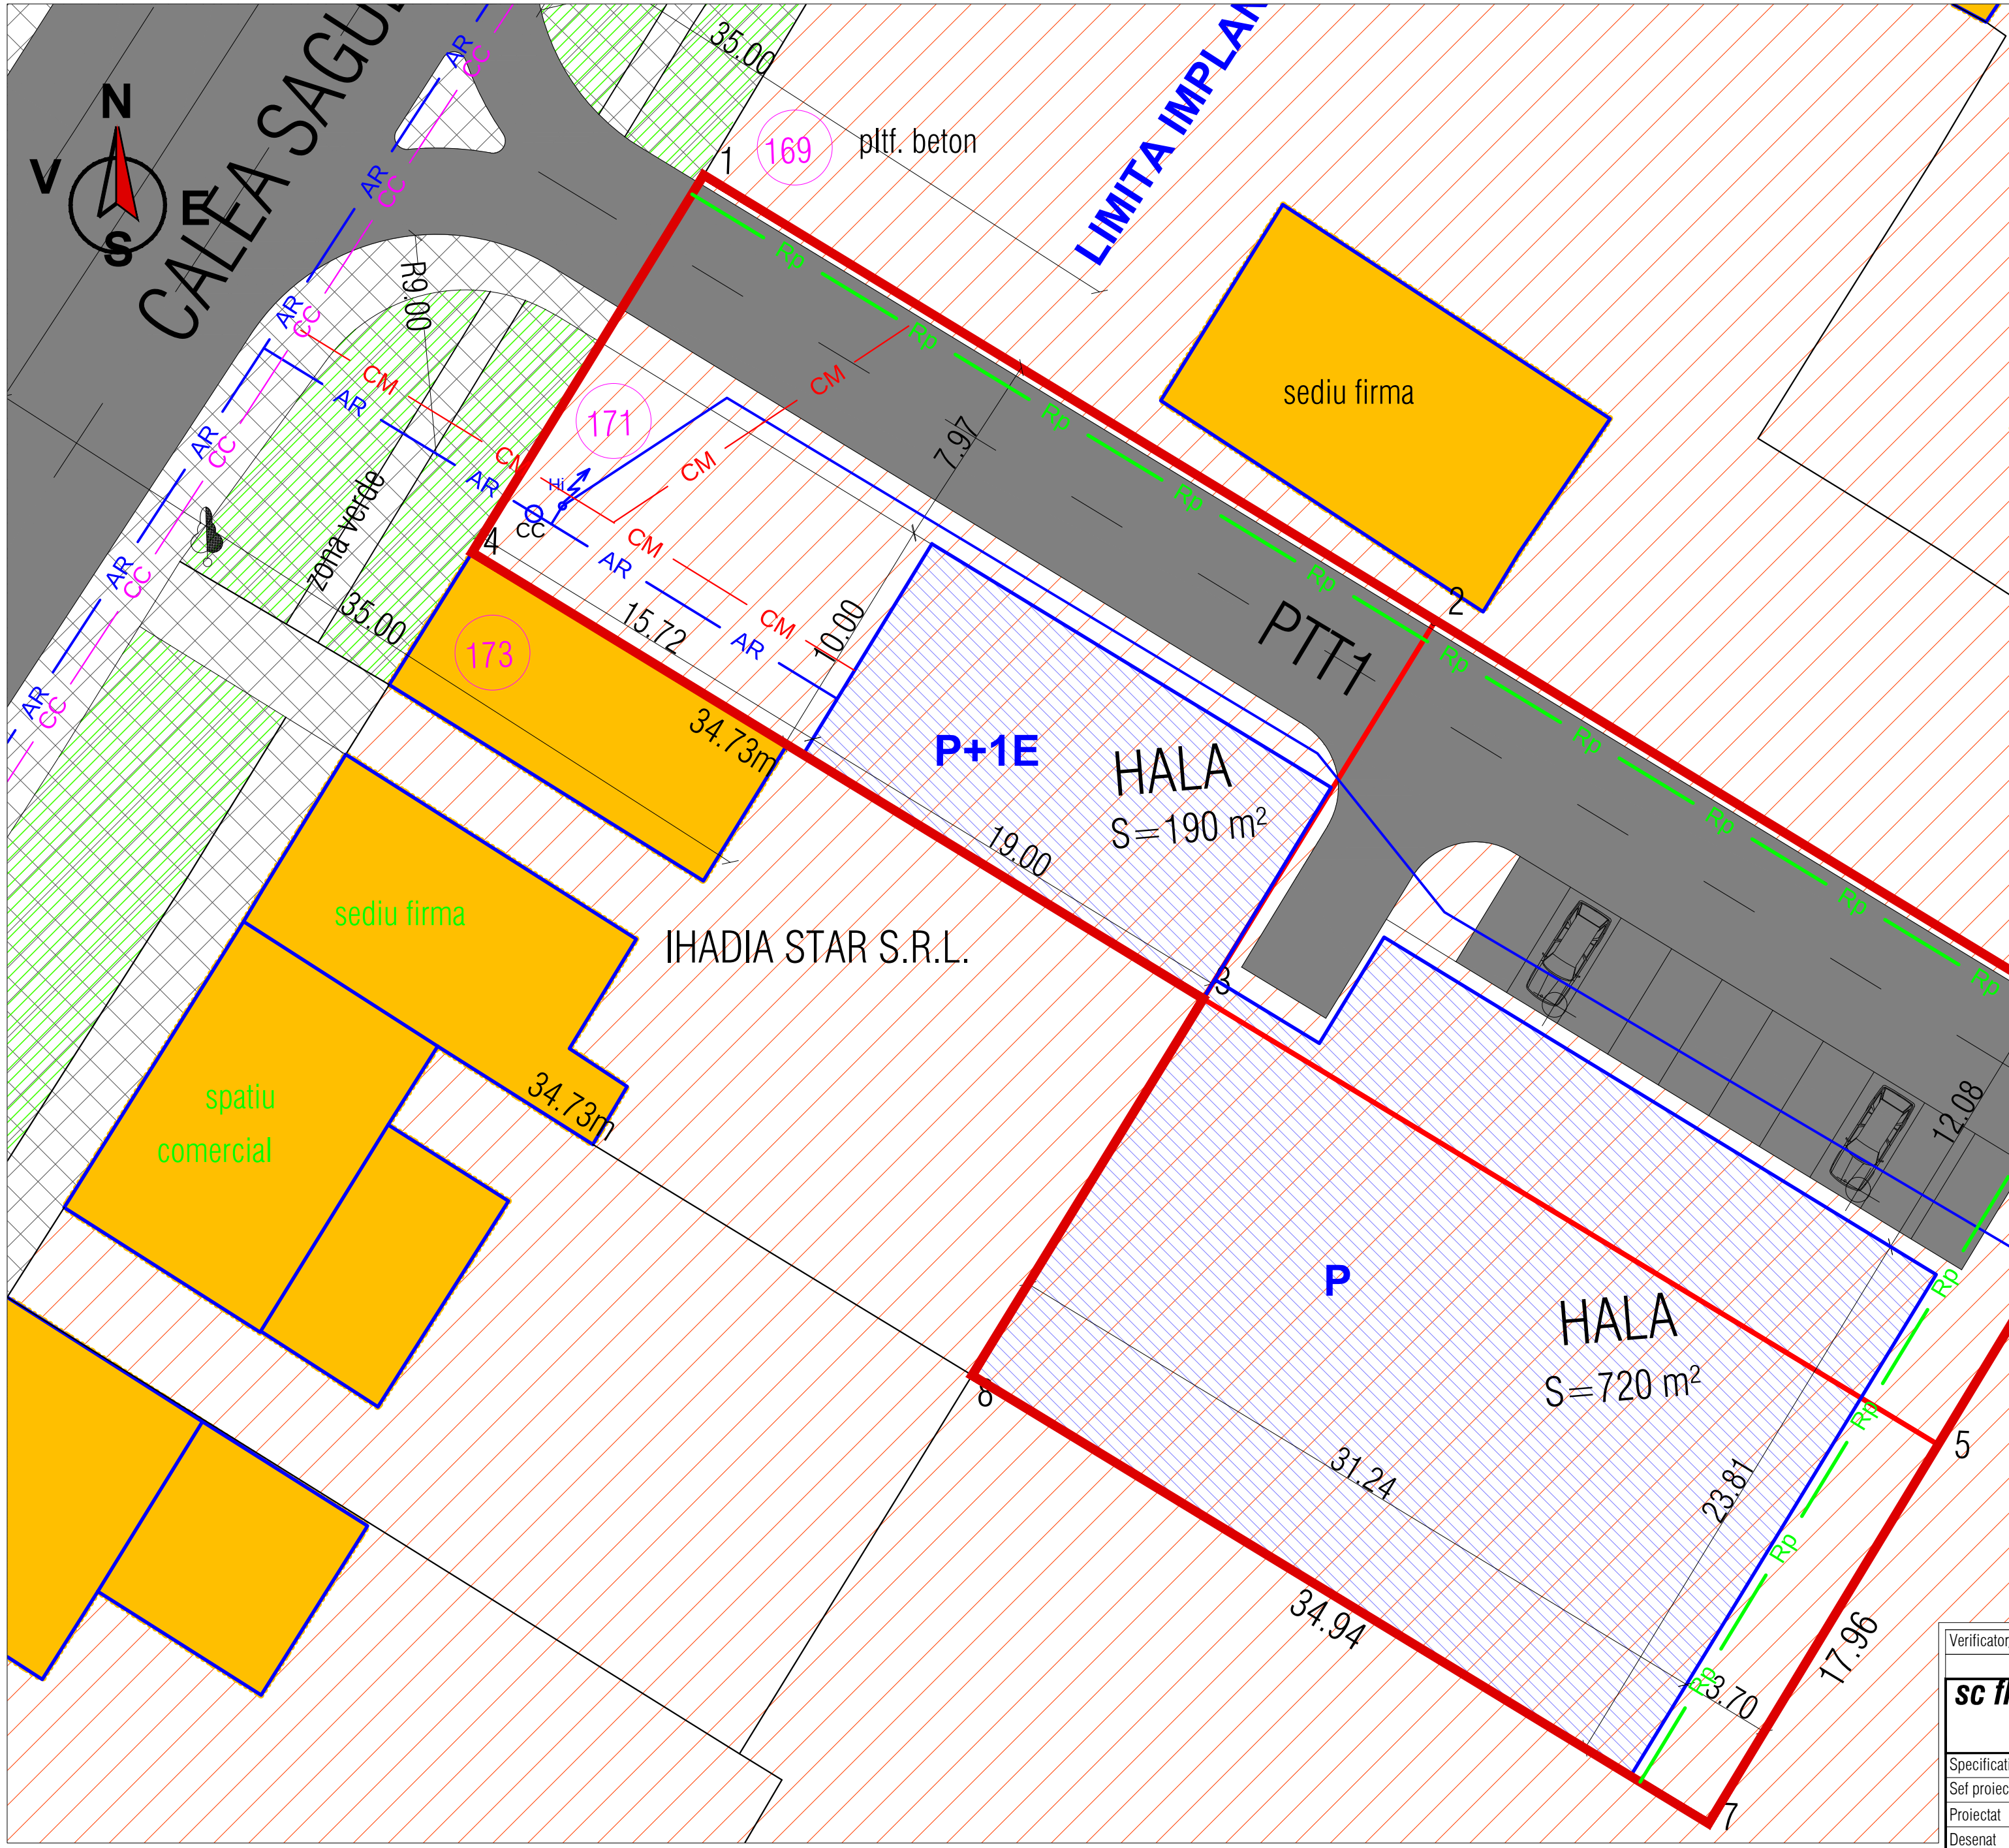

PLAN URBANISTIC DE DETALIUL
REGLEMENTARI EDILITARE
sc 1:500



- Limita PUZ
- Limite topo inscise in cf. existente
- Hi hidranti de incendiu
- AR — conducta de alimentare cu apa
- CM — canal menajer
- CC — canal colector
- Rp — rigole pluviale
- CC — rigole pluviale
- Drum
- Cladiri propuse
- Cladiri existente
- Proprietate privata ce va ramine proprietate privata pentru zona de depozitare prestari servicii
- Domeniu public

Verificator/Expert	Nume	Semnatura	Cerinta	Referat / Expertiza nr./data	
sc floinst srl		Orastie, jud Hd Str. Unirii nr. 115 Tel./fax +40(0)254 242550 0726014595		Beneficiar:	NOVAC IOAN si sotia: NOVAC CRISTINA PETRUTA;
J20/614/2008				Proiect nr:	67/2008
Specificatie	Nume	Semnatura	Scara:	Titlu proiect: Legalizare hala servicii si depozitare in regim de inaltime P+1E partial conform Ordonantei 7/2011 articolul VIII Nr. top / 554/16, 554/34, 554/35	
Sef proiect	ing. Muntean Florin		1:500	Faza: P.U.D.	
Proiectat	ing. Rotea Mircea		1:500	Titlu plansa: REGIM JURIDIC	
Desenat	ing. Rotea Mircea		04 2008	REGLEMENTARI EDILITARE	