
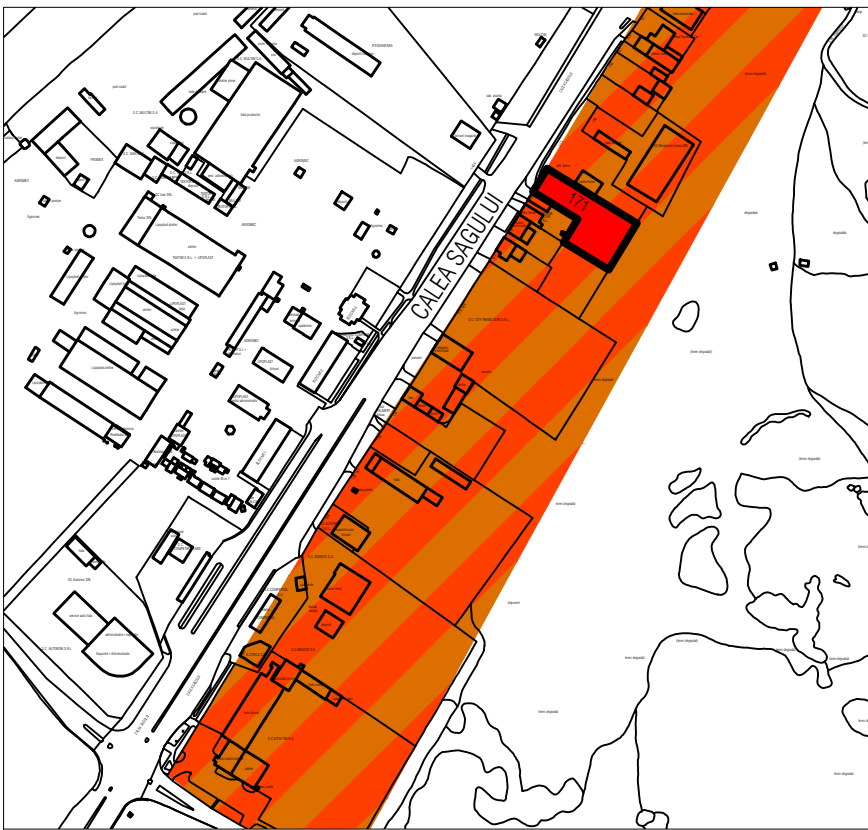


PLAN URBANISTIC DE DETALIUL
PROPUNERE MOBILARE
sc 1:200

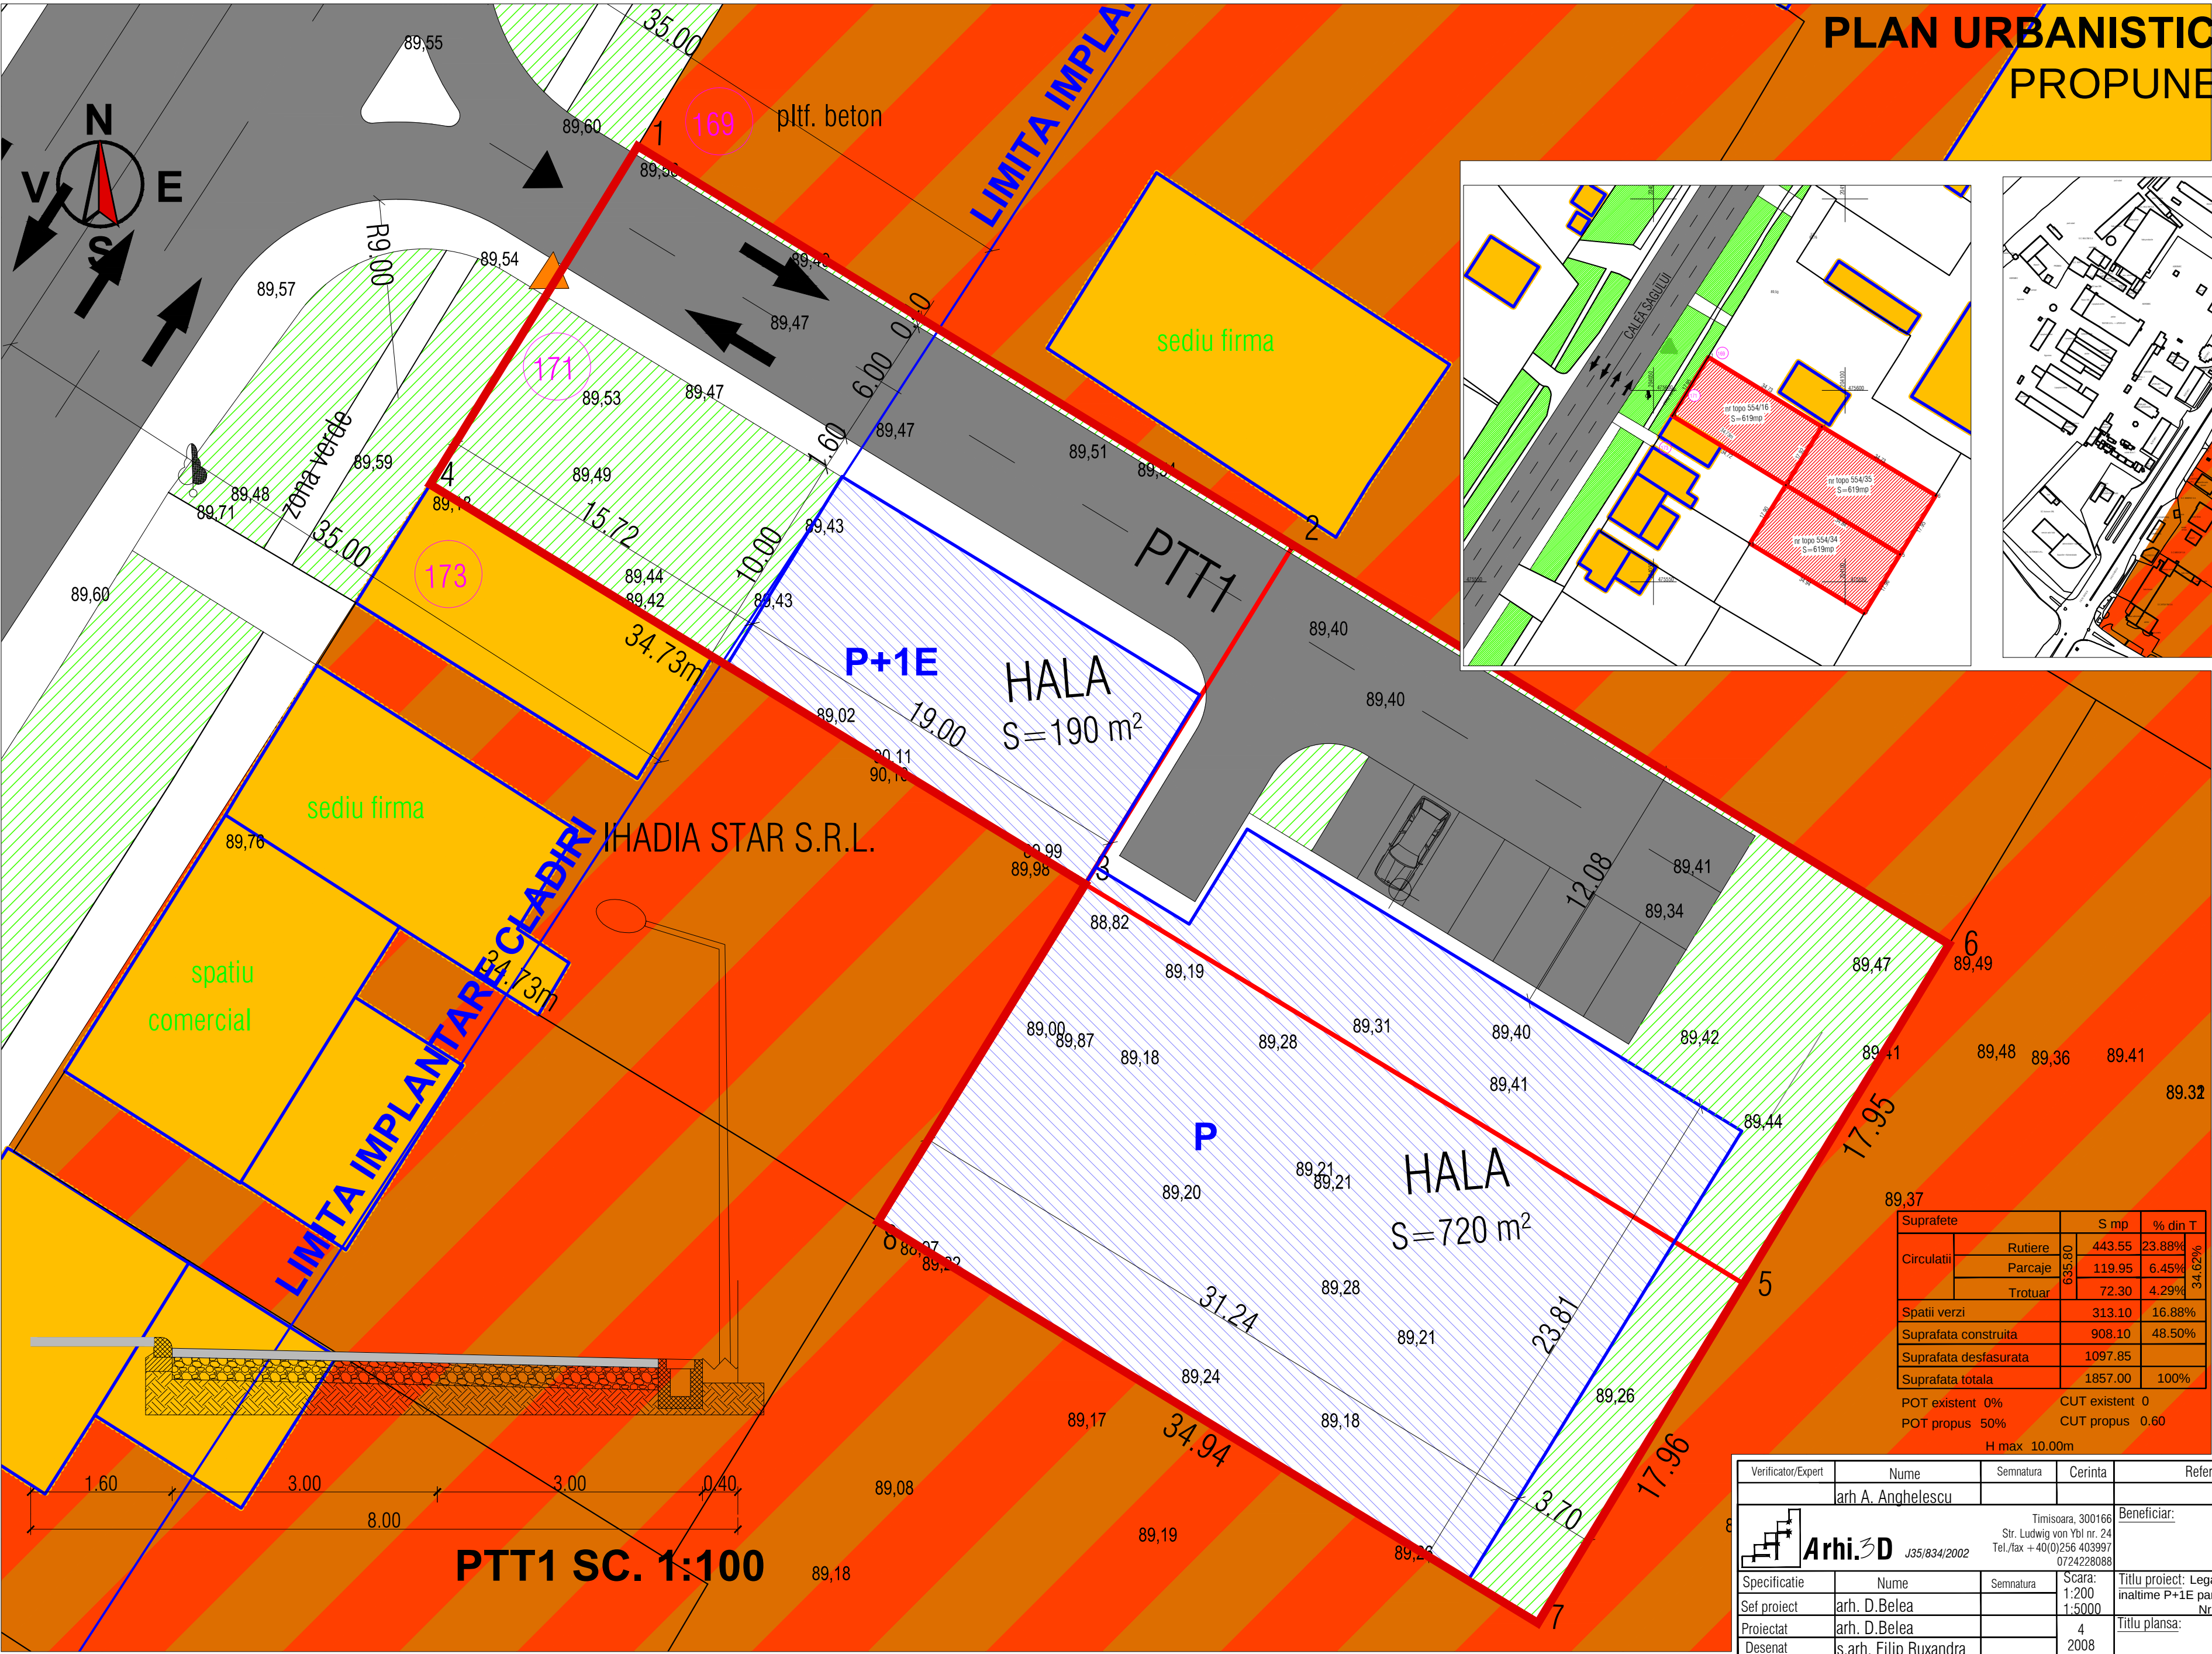

DELIMITARI

- Limita PUZ
- Limite topo inscrite in cf. existente
- Aliniament constructii propuse

CIRCULATII

- Strazi si alei
- Drum

DESTINATIE

- Cladiri propuse
- Zona spatii verzi
- Cladiri existente
- Depozitare prestari servicii

SIMBOLURI

- Numar parcele
- Suprafata totala a parcelei
- Nivel maxim admis

PTT1

- Prospect stradal
- Acces carosabil
- Acces pietonal
- Vegetatie de talie medie
- Sens de circulatie

Suprafete	S mp	% din T
Circulatii		
Rutiere	443.55	23.88%
Parcaje	119.95	6.45%
Trotuar	72.30	4.29%
Spatii verzi	313.10	16.88%
Suprafata construita	908.10	48.50%
Suprafata desfasurata	1097.85	
Suprafata totala	1857.00	100%
POT existent	0%	CUT existent 0
POT propus	50%	CUT propus 0.60
H max. 10.00m		

Verificator/Expert	Nume	Semnatura	Cerinta	Referat / Expertiza nr./data	
Arhi.3D	arh. A. Angheliescu				
Specificatie	Nume	Semnatura	Scara:	Titlu proiect:	
Sel proiect	arh. D.Belea		1:200	Legalizare hala servicii si depozitare in regim de inaltime P+1E partial conform Ordonantei 7/2011 articolul VIII	Pr. nr. 67/2008
Proiectat	arh. D.Belea		1:5000	Nr. top / 554/16, 554/34, 554/35	Faza: P.U.D.
Desenat	s.arh. Filip Ruxandra		4	Titlu plansa:	Pl. nr.
				PROPUNERE MOBILARE	