
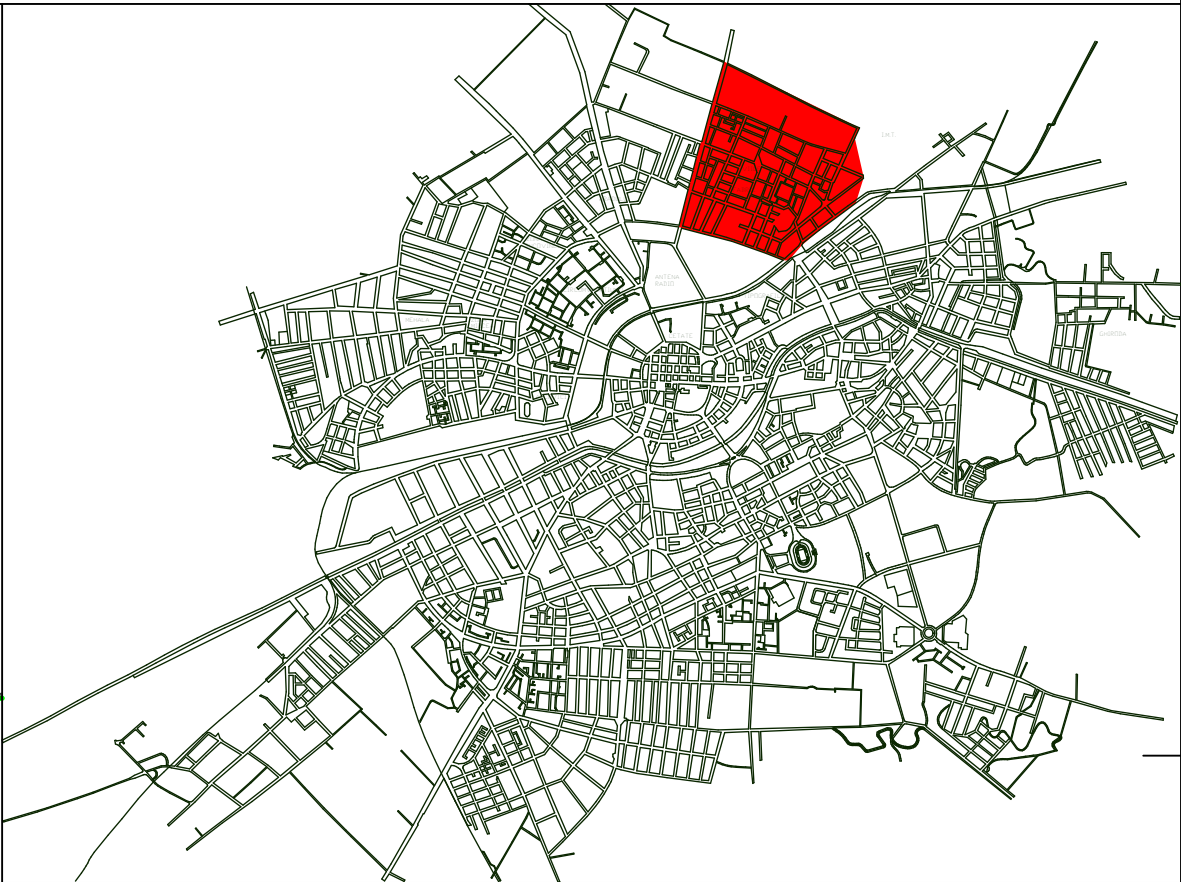
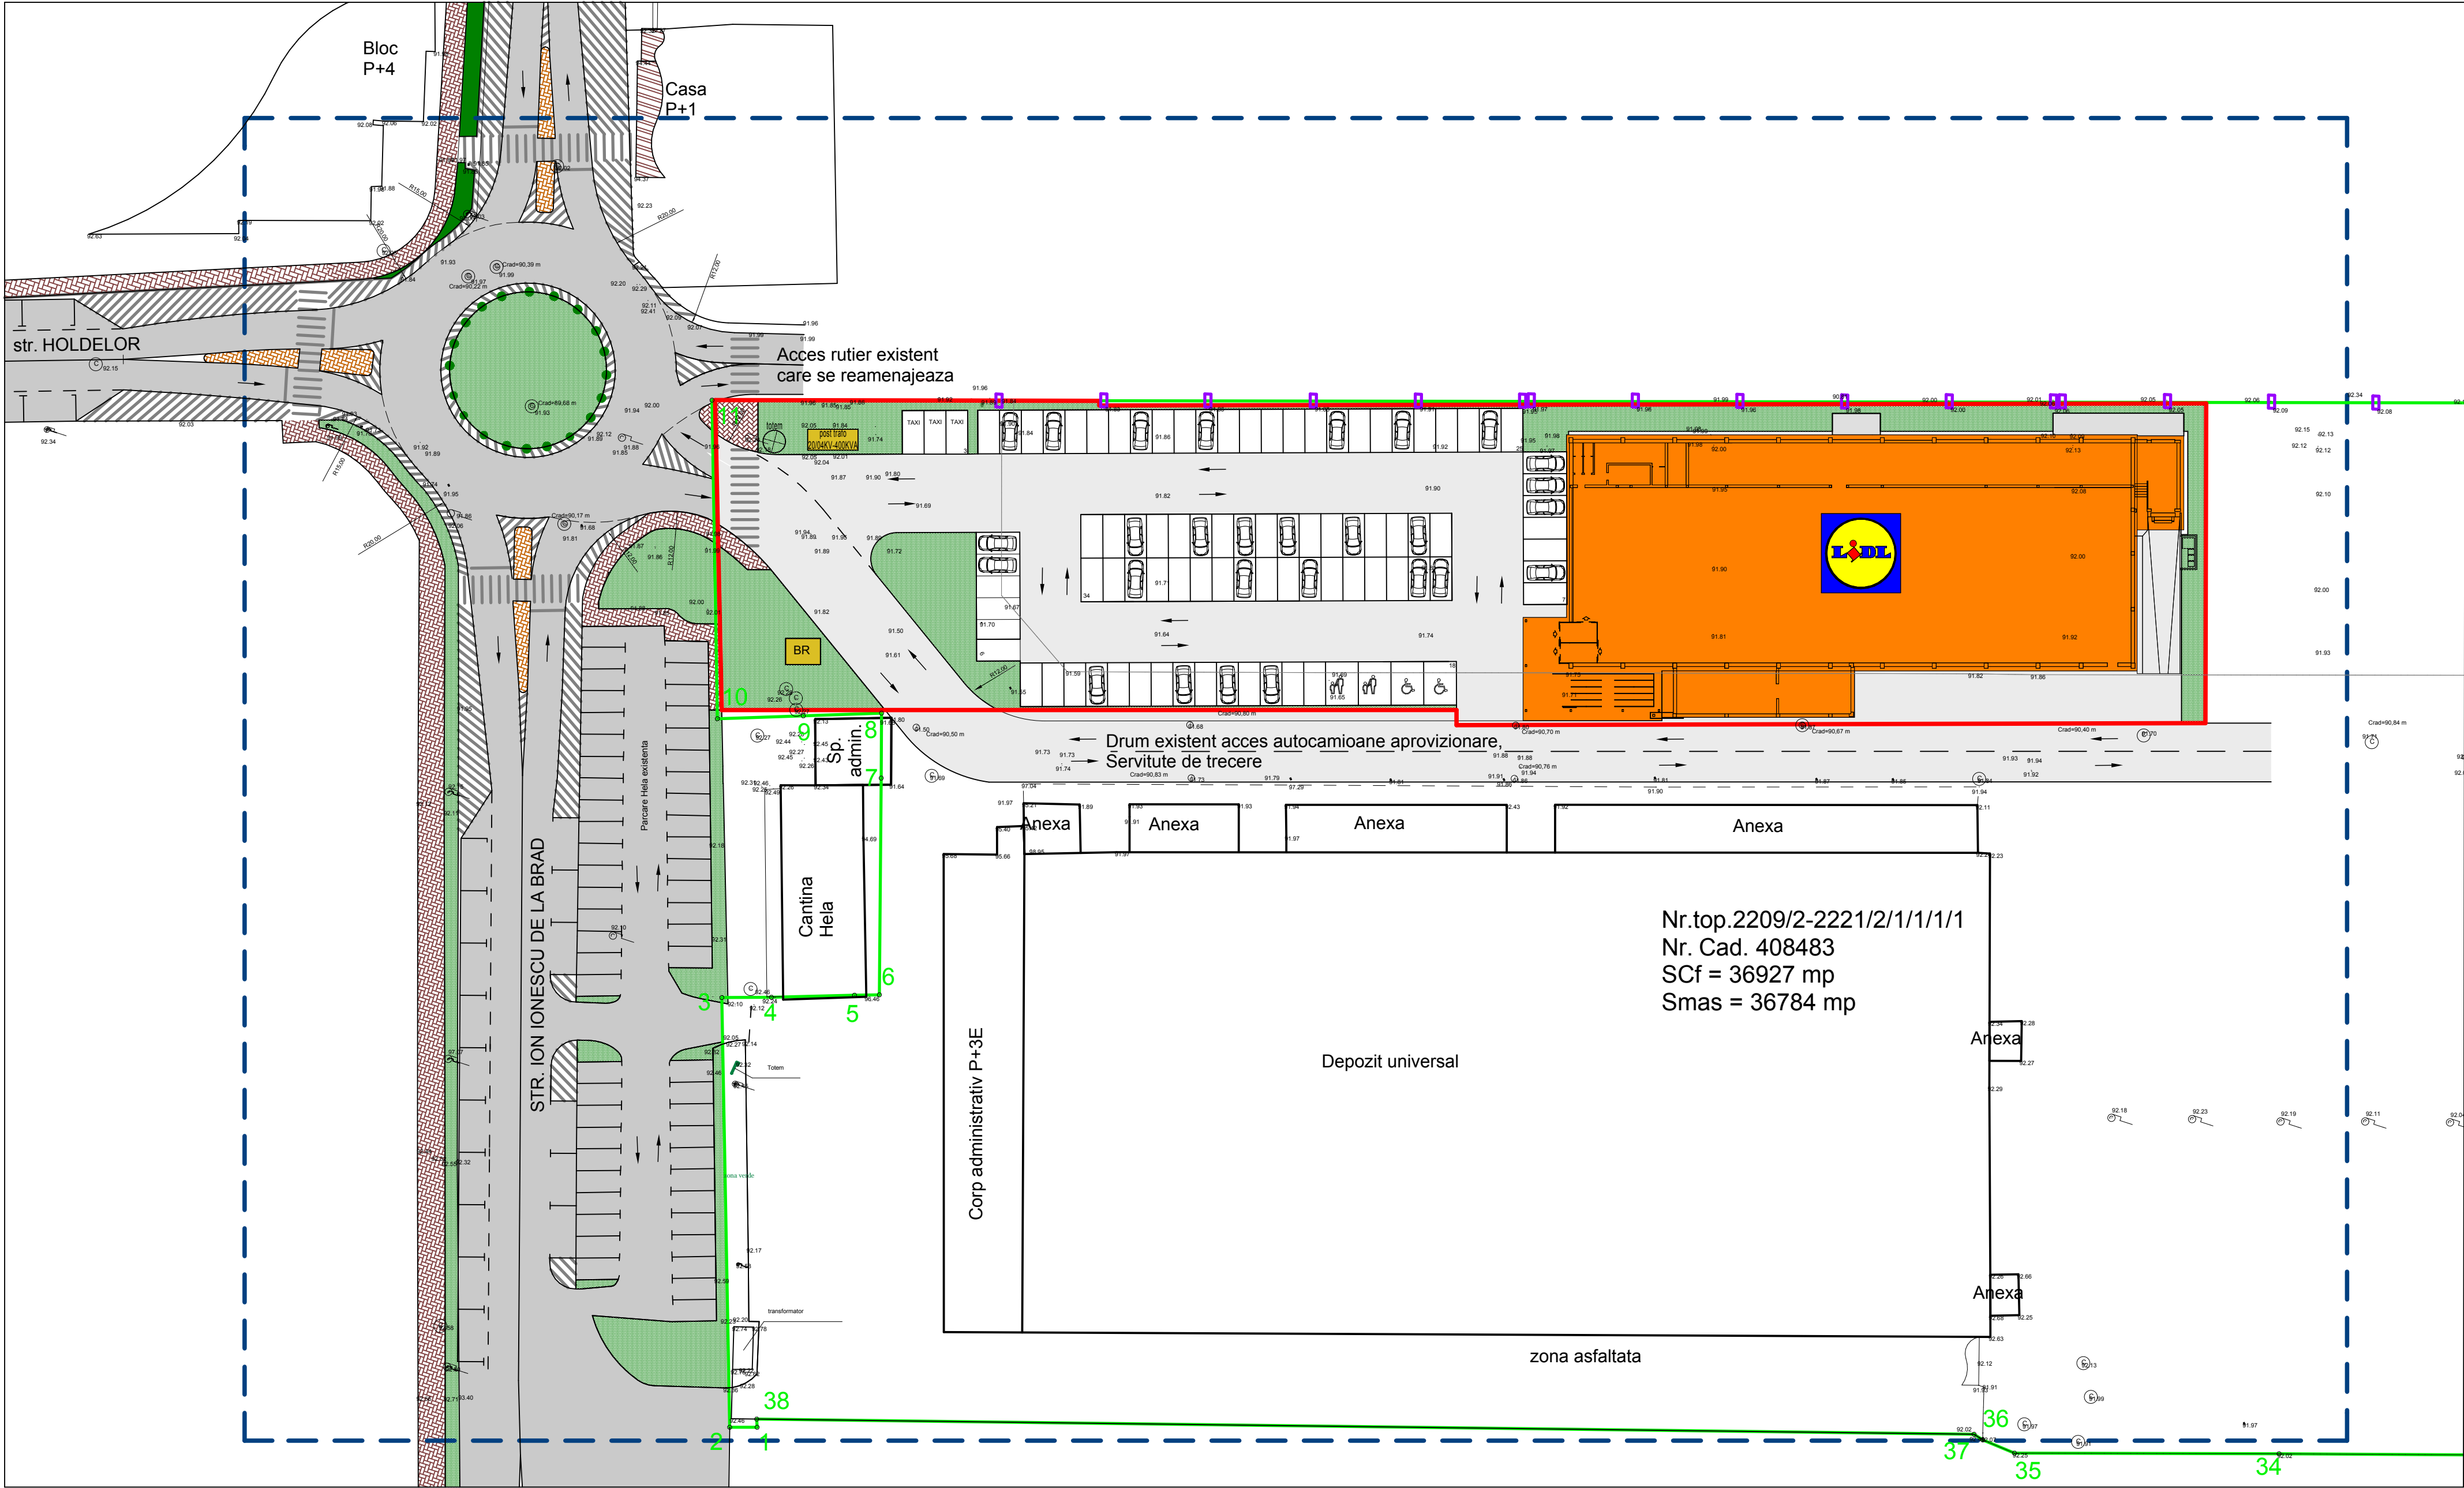


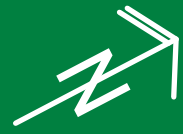

INCADRARE IN LOCALITATE

- LIMITA ZONA STUDIATA
- LIMITA ZONA DE INTERES LIDL
- LIMITA CADASTRALA BEGA GROUP
- MAGAZIN LIDL
- ZONA CAI DE COMUNICATIE RUTIERA SI AMENAJARI AFERENTE IN INCIINTA
- ZONA CONSTRUCTII AFERENTE LUCRARILOR EDILITARE
- P

REGIM INALTIME
- STAPLI POD RULANT EXISTENT

Proiectant General	SUBCONTROL S.R.L. RO7705858; J35/929/1995 tel: 004.386.101124 www.subcontrol.ro str. FC Ripensia 7A, 300575 Timisoara/RO		beneficiar:	SC LIDL ROMANIA SCS		nr.proiect:	1816.04.10
sef proiect:	Jur. Ruxandra Badescu		titlu proiect:	Construire supermarket Lidl		faza:	P.U.D.
Proiectant Arhitectura	PLANCONTROL S.R.L. RO14220238; J35/9873/2005 tel: 004.0356.101125 www.plancontrol.ro str. FC Ripensia 7A, 300575 Timisoara/RO		titlu plansa:	MOBILARE URBANISTICA FAZA 1		nr.plansa:	06
specificatie:	nume:	semnatura:	scara:	INDICATA			
sef proiect:	Arh Oana Josan						
proiectat:	Arh Oana Josan		data:	10-IUL-13			
desenat:	Arh. Alin Margarit						