

plan urbanistic de detaliu


LEGENDA

- Zona unitati industriale (Incinta Autohton Tim SRL)
- Cimitirul Ortodox Roman
- Zona verde propusa in PUG (protectie sanitara- cimitir)
- Limita zona protectie sanitara in raport cu cimitir 50m de la limita cimitir ce se va reglementa prin studiu INSP
- teren rezervat extindere str. Gr.Alexandrescu la 4 benzi, profil 24,00m
- limita teren ce face obiectul PUD
- limita zona studiata
- carosabil existent
- trotuar existent
- zona unitati industriale inafara zonei studiate
- carosabil existent inafara zonei studiate
- trotuar inafara zonei studiate
- zona protectie sanitara inafara zonei studiate
- cimitir existent inafara zonei studiate
- cladiri existente


EXTRAS PUG



IMAGINE SATELIT

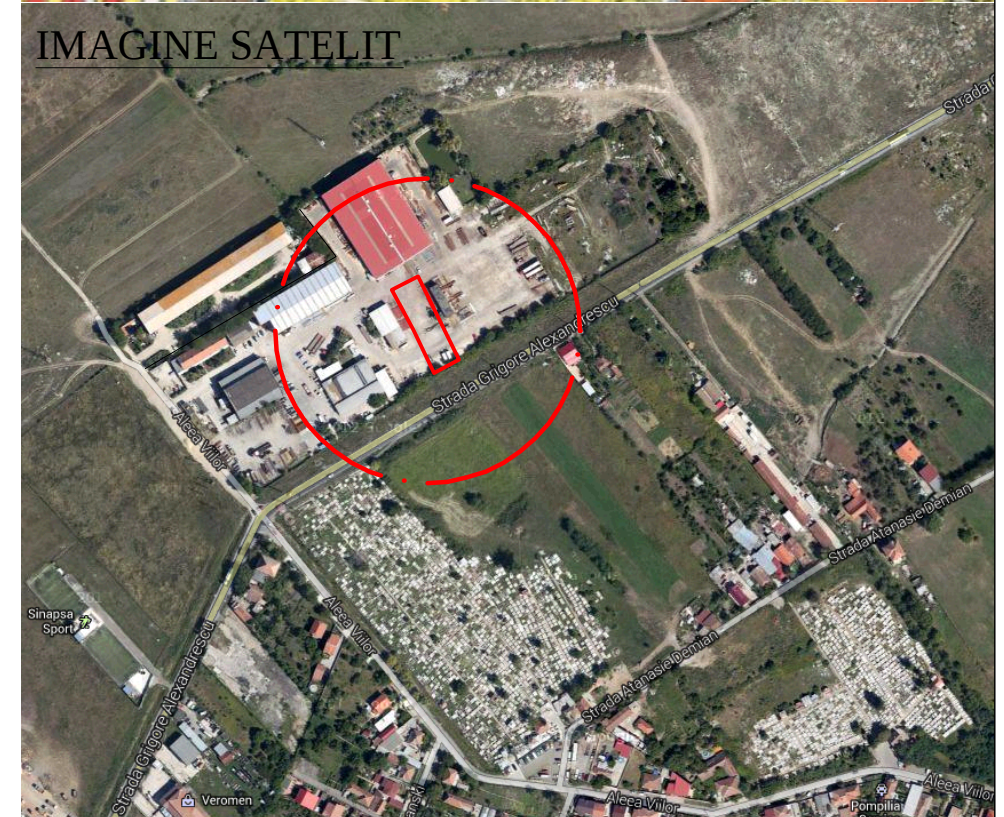

Verificator	arh.	Calitate: arh.	Referat/ Expertiza tehnica:	nr.data
Verificator	ing.	Calitate: ing.	Referat/ Expertiza tehnica:	nr.data
	PROIECTANT:		Beneficiar: S.C. ORANGE ROMANIA S.R.L.	Nr. proiect:
	S.C. ARHITECT TRIMBITAS S.R.L.		Denumire proiect: PUD- Construire "Centrala telefonica digitala MSC Hosting"	104/ 2013
	tel.:+40744698012, +40256-432212, fax.+40256-432212		Timisoara, str. Grigore Alexandrescu,nr. 123 CF 432756, cad 432756	Faza: PUD-consultarea populatiei
	Sef proiect:	Arh. Georgeta Trimbitas	Scara: 1:500	Nr. plansa: A02
Proiectat:	Arh. Alin O. Tutac			
Desenat:	Arh. Alin O. Tutac			
Verificat:	Arh. Georgeta Trimbitas		Data: 05 iulie 2013	

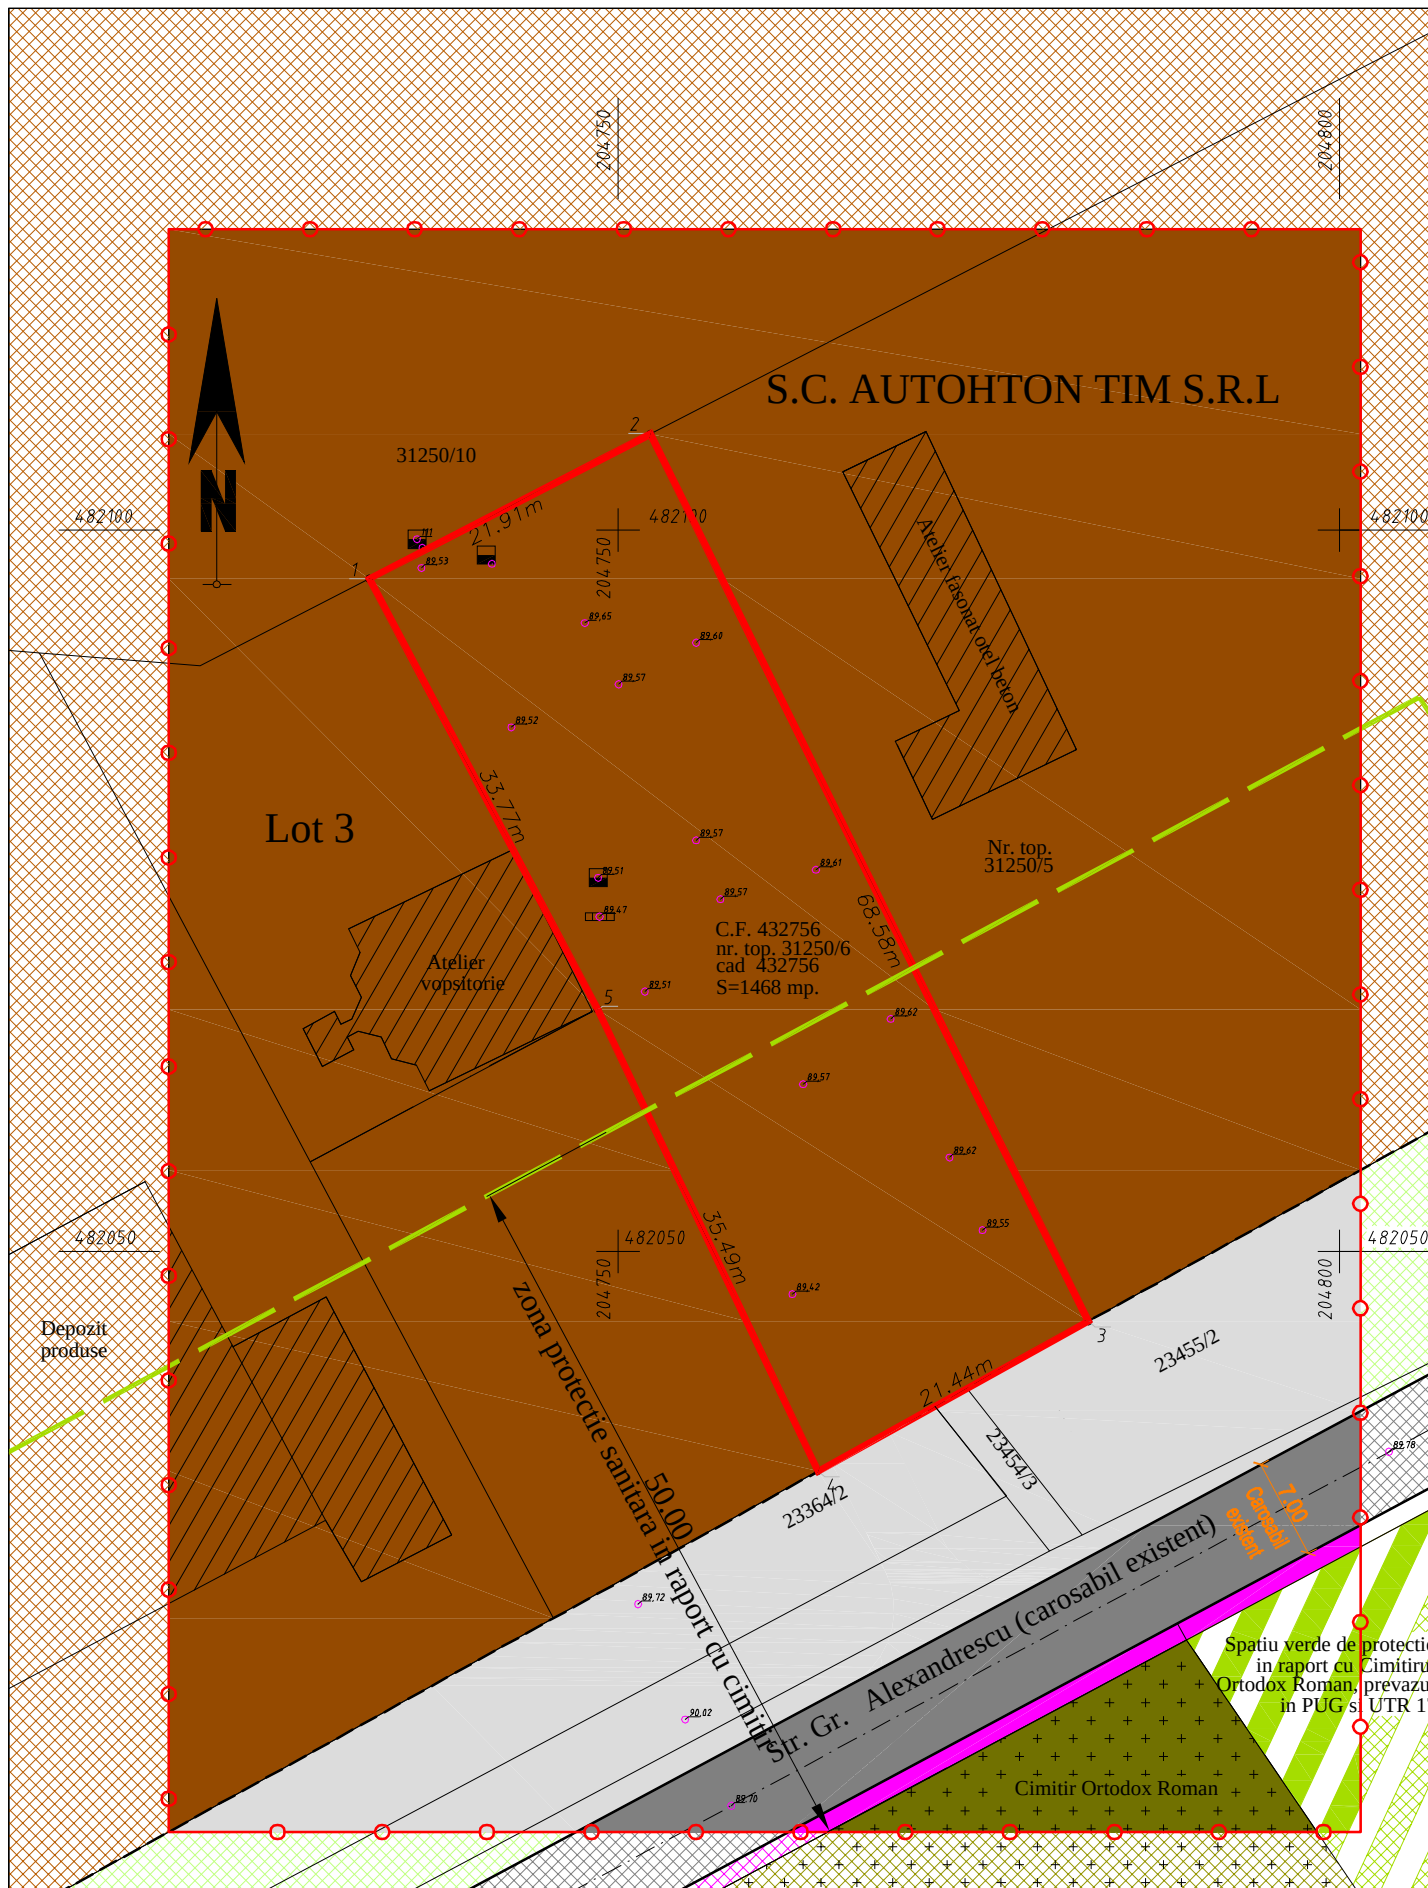

INVENTAR DE COORDONATE			BILANT TERITORIAL		
Sistem de proiectie: stereografic 1970			SITUATIA EXISTENTA		
Pct.	E(m)	N(m)		mp	%
1	204732.76	482096.64	Suprafata teren	1468,00	100
2	204752.24	482106.66	spatiu verde	0,00	0
3	204782.61	482045.18	platforme betonate	1468,00	100
4	204763.87	482034.77	TOTAL	1468,00	100
5	204748.57	482066.80			
Suprafata totala masurata=1468mp					
Suprafata din act=1468mp					