


S.C. PRO-ARH S.R.L.
str. Dr. P. V. Ungureanu 12/A tel: 2853334

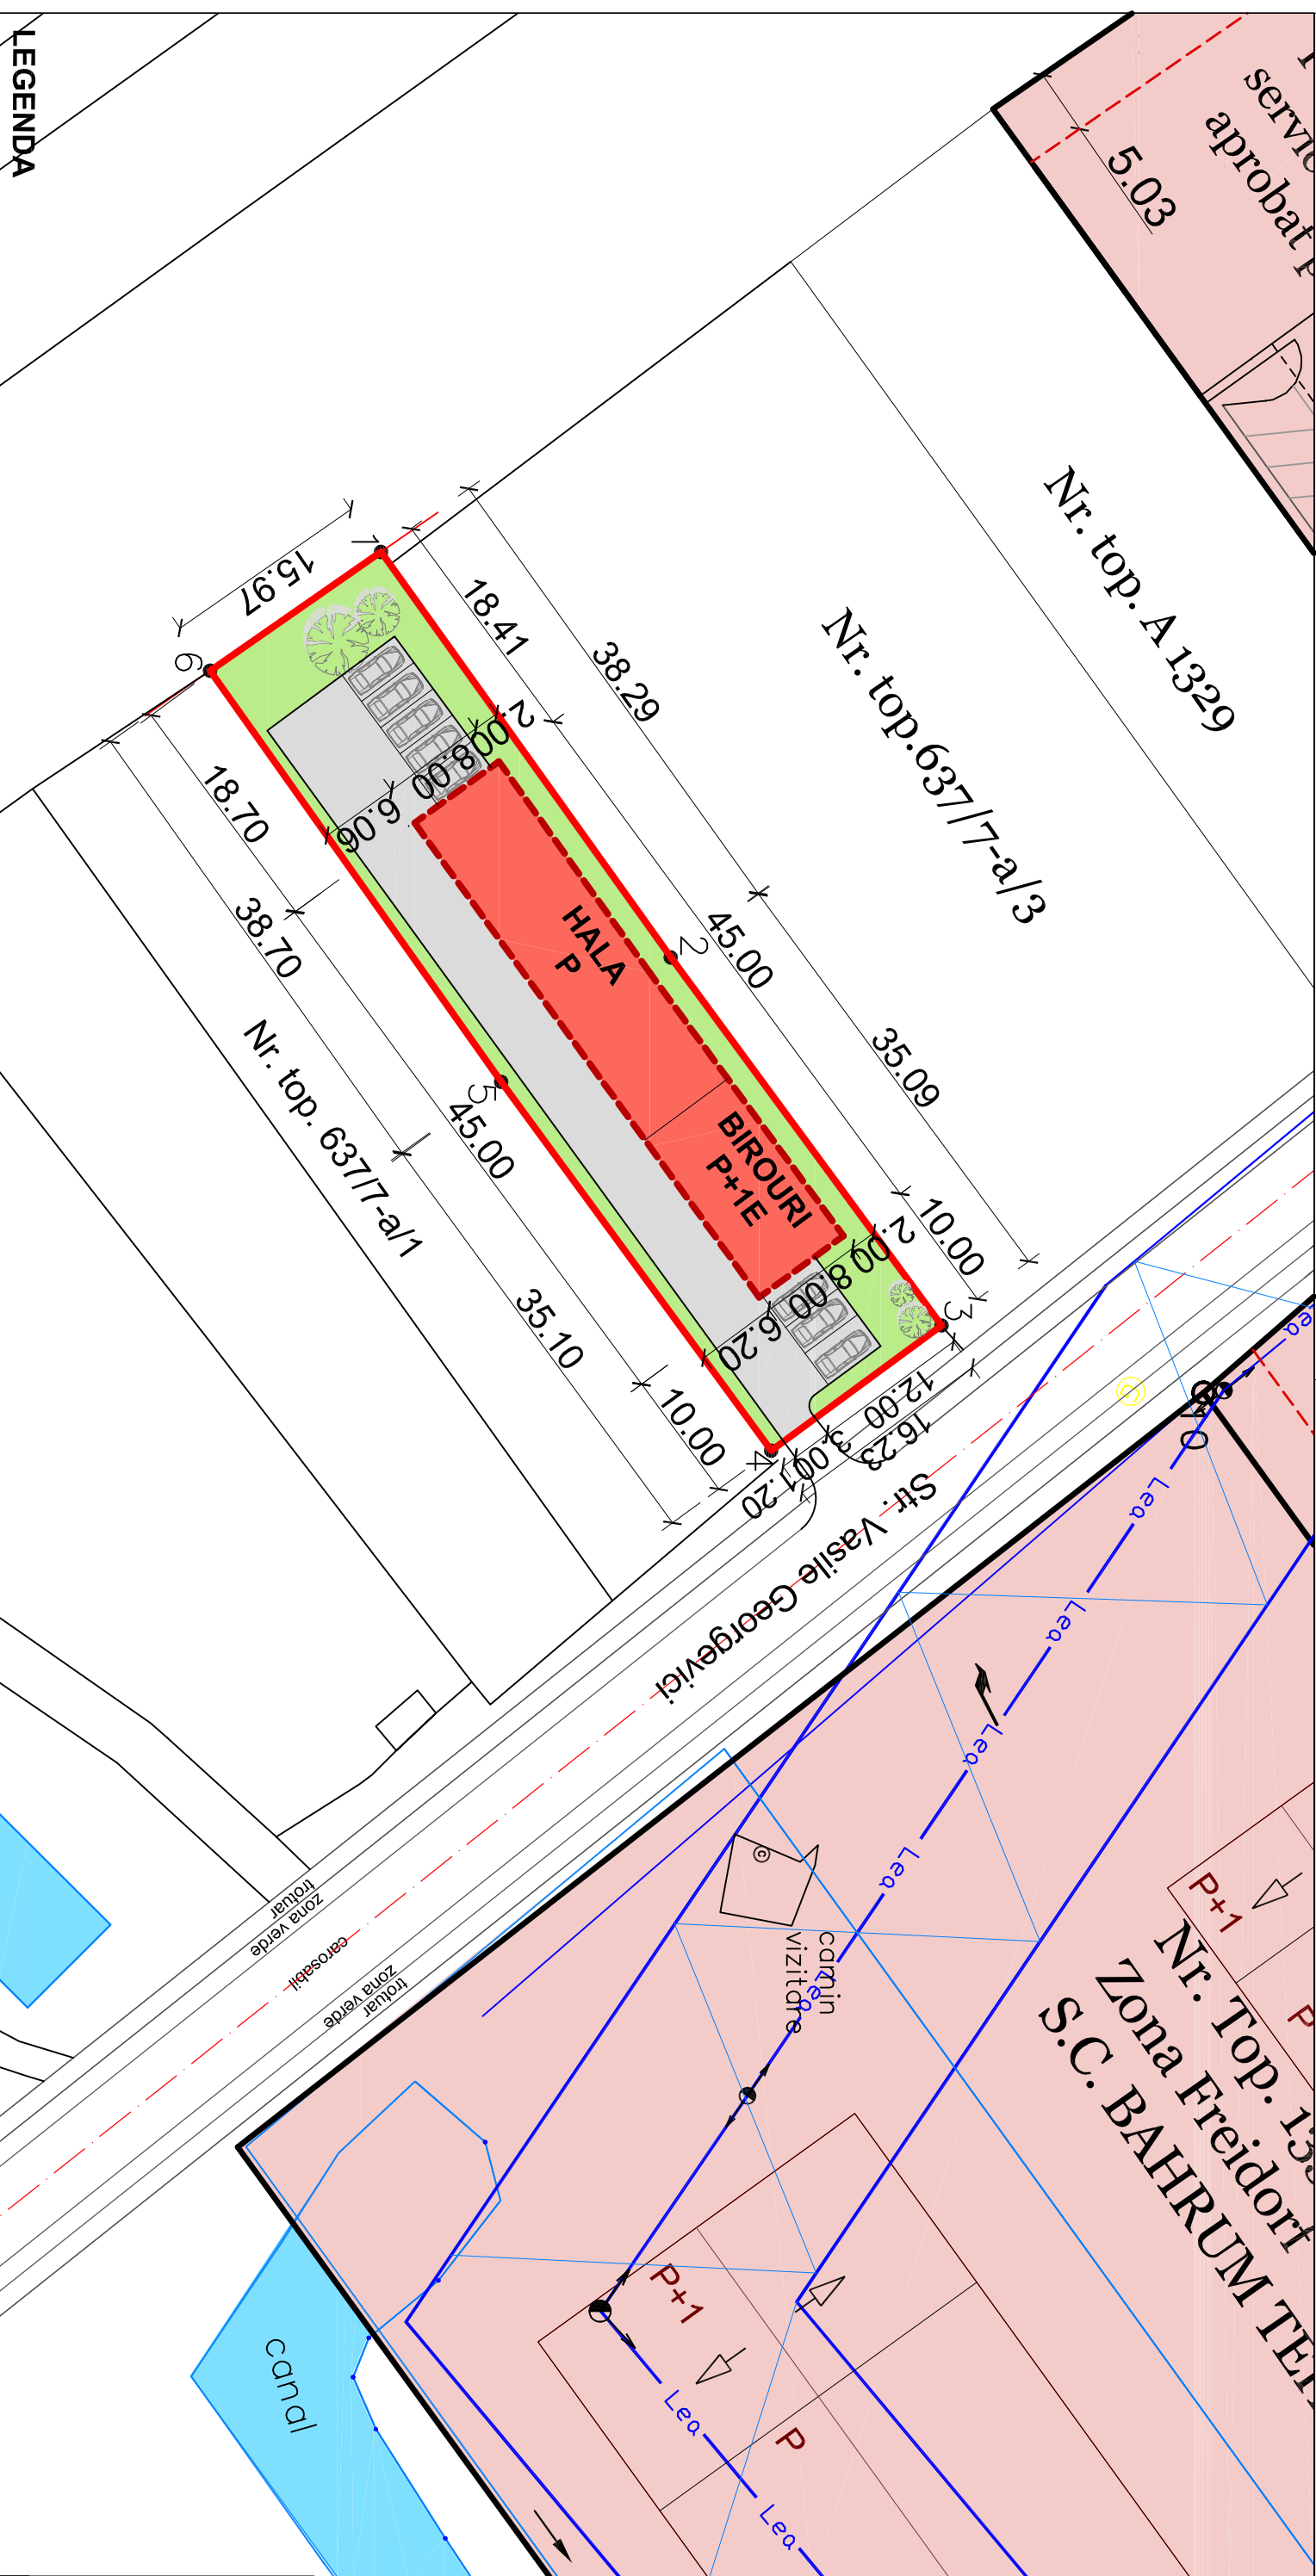

LIMITA PARCELEI

AX LEA

LIMITA ZONA PROTECTIE LEA

LIMITA PARCELE INVECINATE
PUZPUD APROBATE

**ZONA DE SERVICI-PUD/PUZ
APROBAT**

CANAL Hcn 1352/1

**ZONA PRODUCTIE, SERVICII
SI DEPOZITARE PROPUSSA**

**SPATII VERZI AMENAJATE
IN INTERIORUL PARCELELOR**

**CIRCULATII, PLATFORME
SI PARCAJE IN INTERIORUL
PARCELEI**

----- LIMITA ZONEI DE IMPLANT

 S.C. PRO-ARH S.R.L. Timisoara, Str. Dr.P.V.Ungureanu nr.12/A tel./ fax: 0256/ 285334, 0729334171 e-mail: office@pro-arh.ro			Beneficiar: S.C. SARATOGA S.R.L.			478/803-2014
			Amplasament: Mun. Timisoara, str. Vasile Georgewici, CF. nr. 411943, nr.top 6377-a/2			
			Denumire proiect:			
			P.U.D. - Construire hala (P) productie nepoluanta (echipamente electronice si automatizari), corp administrativ P+1E si imprejurire			
Specificatie	Nume	Scara :		Faza:		
Set proiect	afh. Laura Tifan Gy	1:500		P.U.D.		
Proiectat	afh. Laura Tifan Gy	Data:		Plansa:		Pl. nr.:
Desenat	afh. Oana Corci	Mar. 2014		PLAN MOBILIARE URBANA PROPUS		05 II-A