


S.C. PRO-ARH S.R.L.
str. Dr.P.V. Ungureanu 12/A tel: 2853334

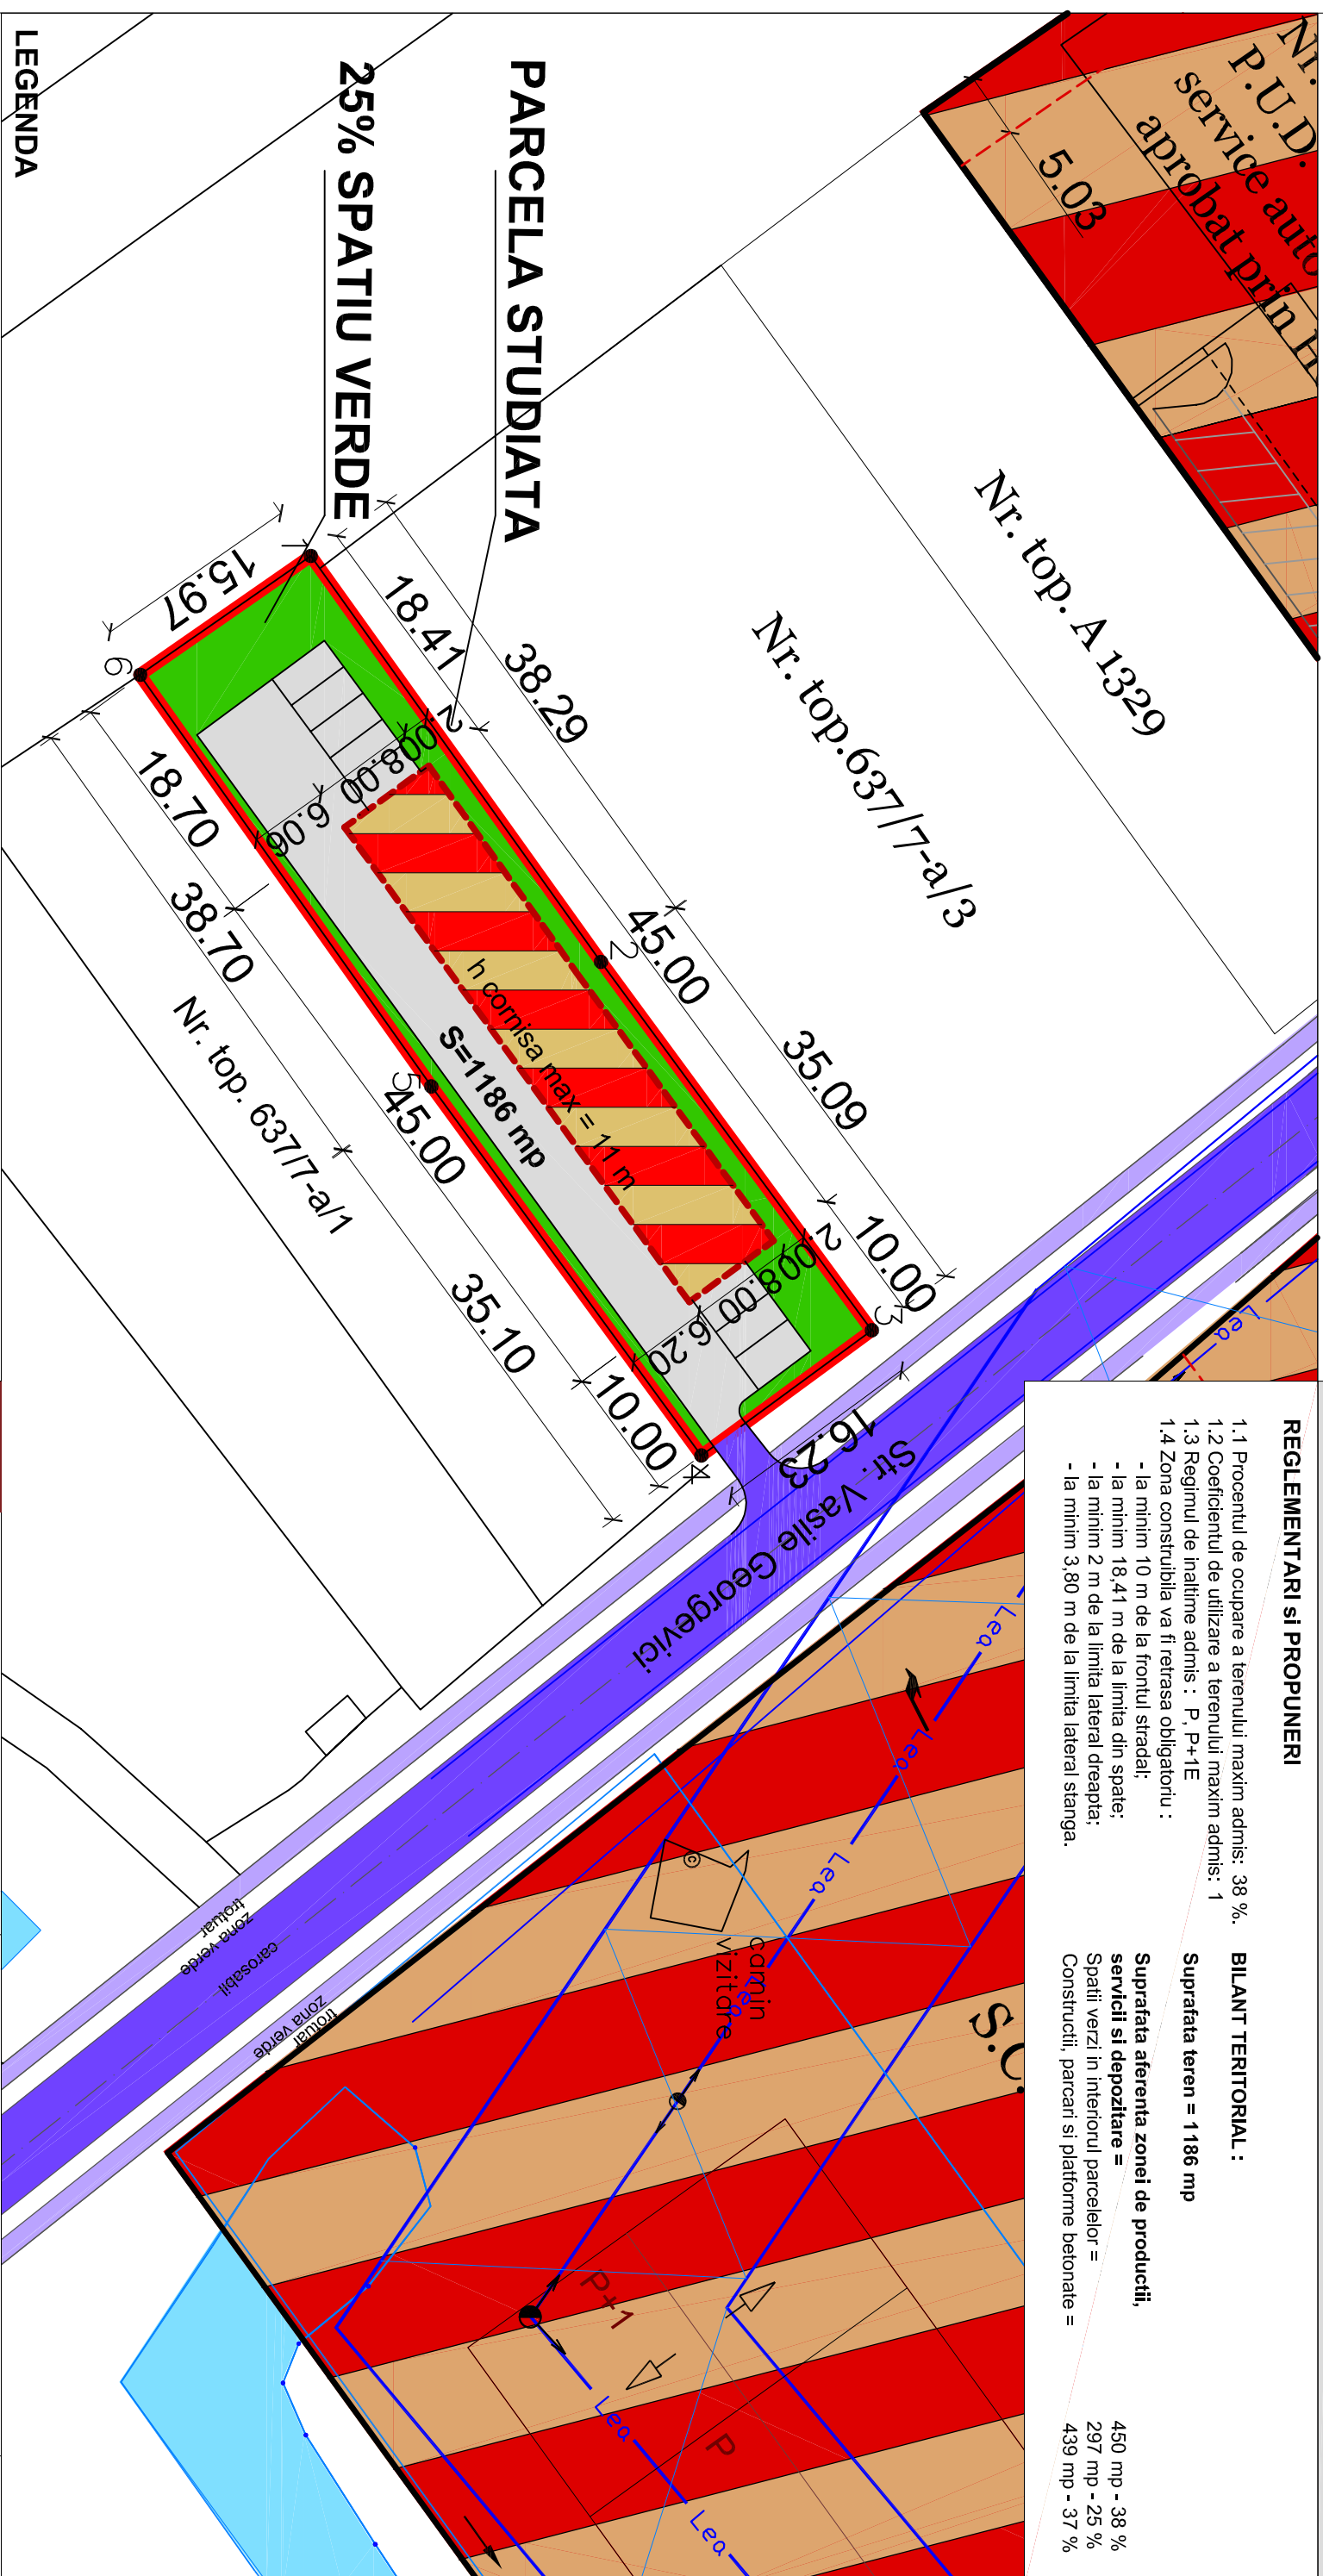


- Suprafata teren = 1186 mp**

- 450 mp - 38 %
297 mp - 25 %
439 mp - 37 %



LEGENDA

- | | |
|---|---|
|  | SPATII VERZI AMENAJATE
IN INTERIORUL PARCELELOR |
|  | CIRCULATIILE, PLATFORME
SI PARCAJE IN INTERIORUL
PARCELEI |
|  | LIMITA ZONEI DE IMPLANT |
|  | ZONA DE SERVICII-PUD/PUZ
APROBAT |
|  | TROTUAR |
|  | CAROSABIL |

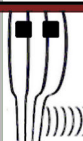 PRO ARH C.F. nr. R 13948134			S.C. PRO-ARH S.R.L. Timisoara, Str. Dr.P.V.Ungureanu nr.12/A tel./ fax: 02561 285334, 0723/334171 e-mail: office@pro-arh.ro Inreg.O.R.C. J 35/674/2001		Beneficiar: S.C. SARATOGA S.R.L. Amplasament: Mun. Timisoara, str.Vasile Georgievici , CF. nr. 411943, nr.top 637/77-a/2		478/8/03-2014	
Specificatie	Nume	Semnatura	Scara :		Denumire proiect :		Faza:	
					P.U.D. - Construire hala (P) produse nepericuloasa (echipamente electronice si automatizati), corp administrativ P+1/E si imprejurimi			
Set proiect	afh. Laura Tifan Gy		1:500				P.U.D.	
Proiectat	afh. Laura Tifan Gy		Data:		Planşa:		Pl. nr.:	
Desenat	afh. Oana Corici		Mar. 2014		PLAN REGLEMENTARI URBANISTICE		03 II-A	