


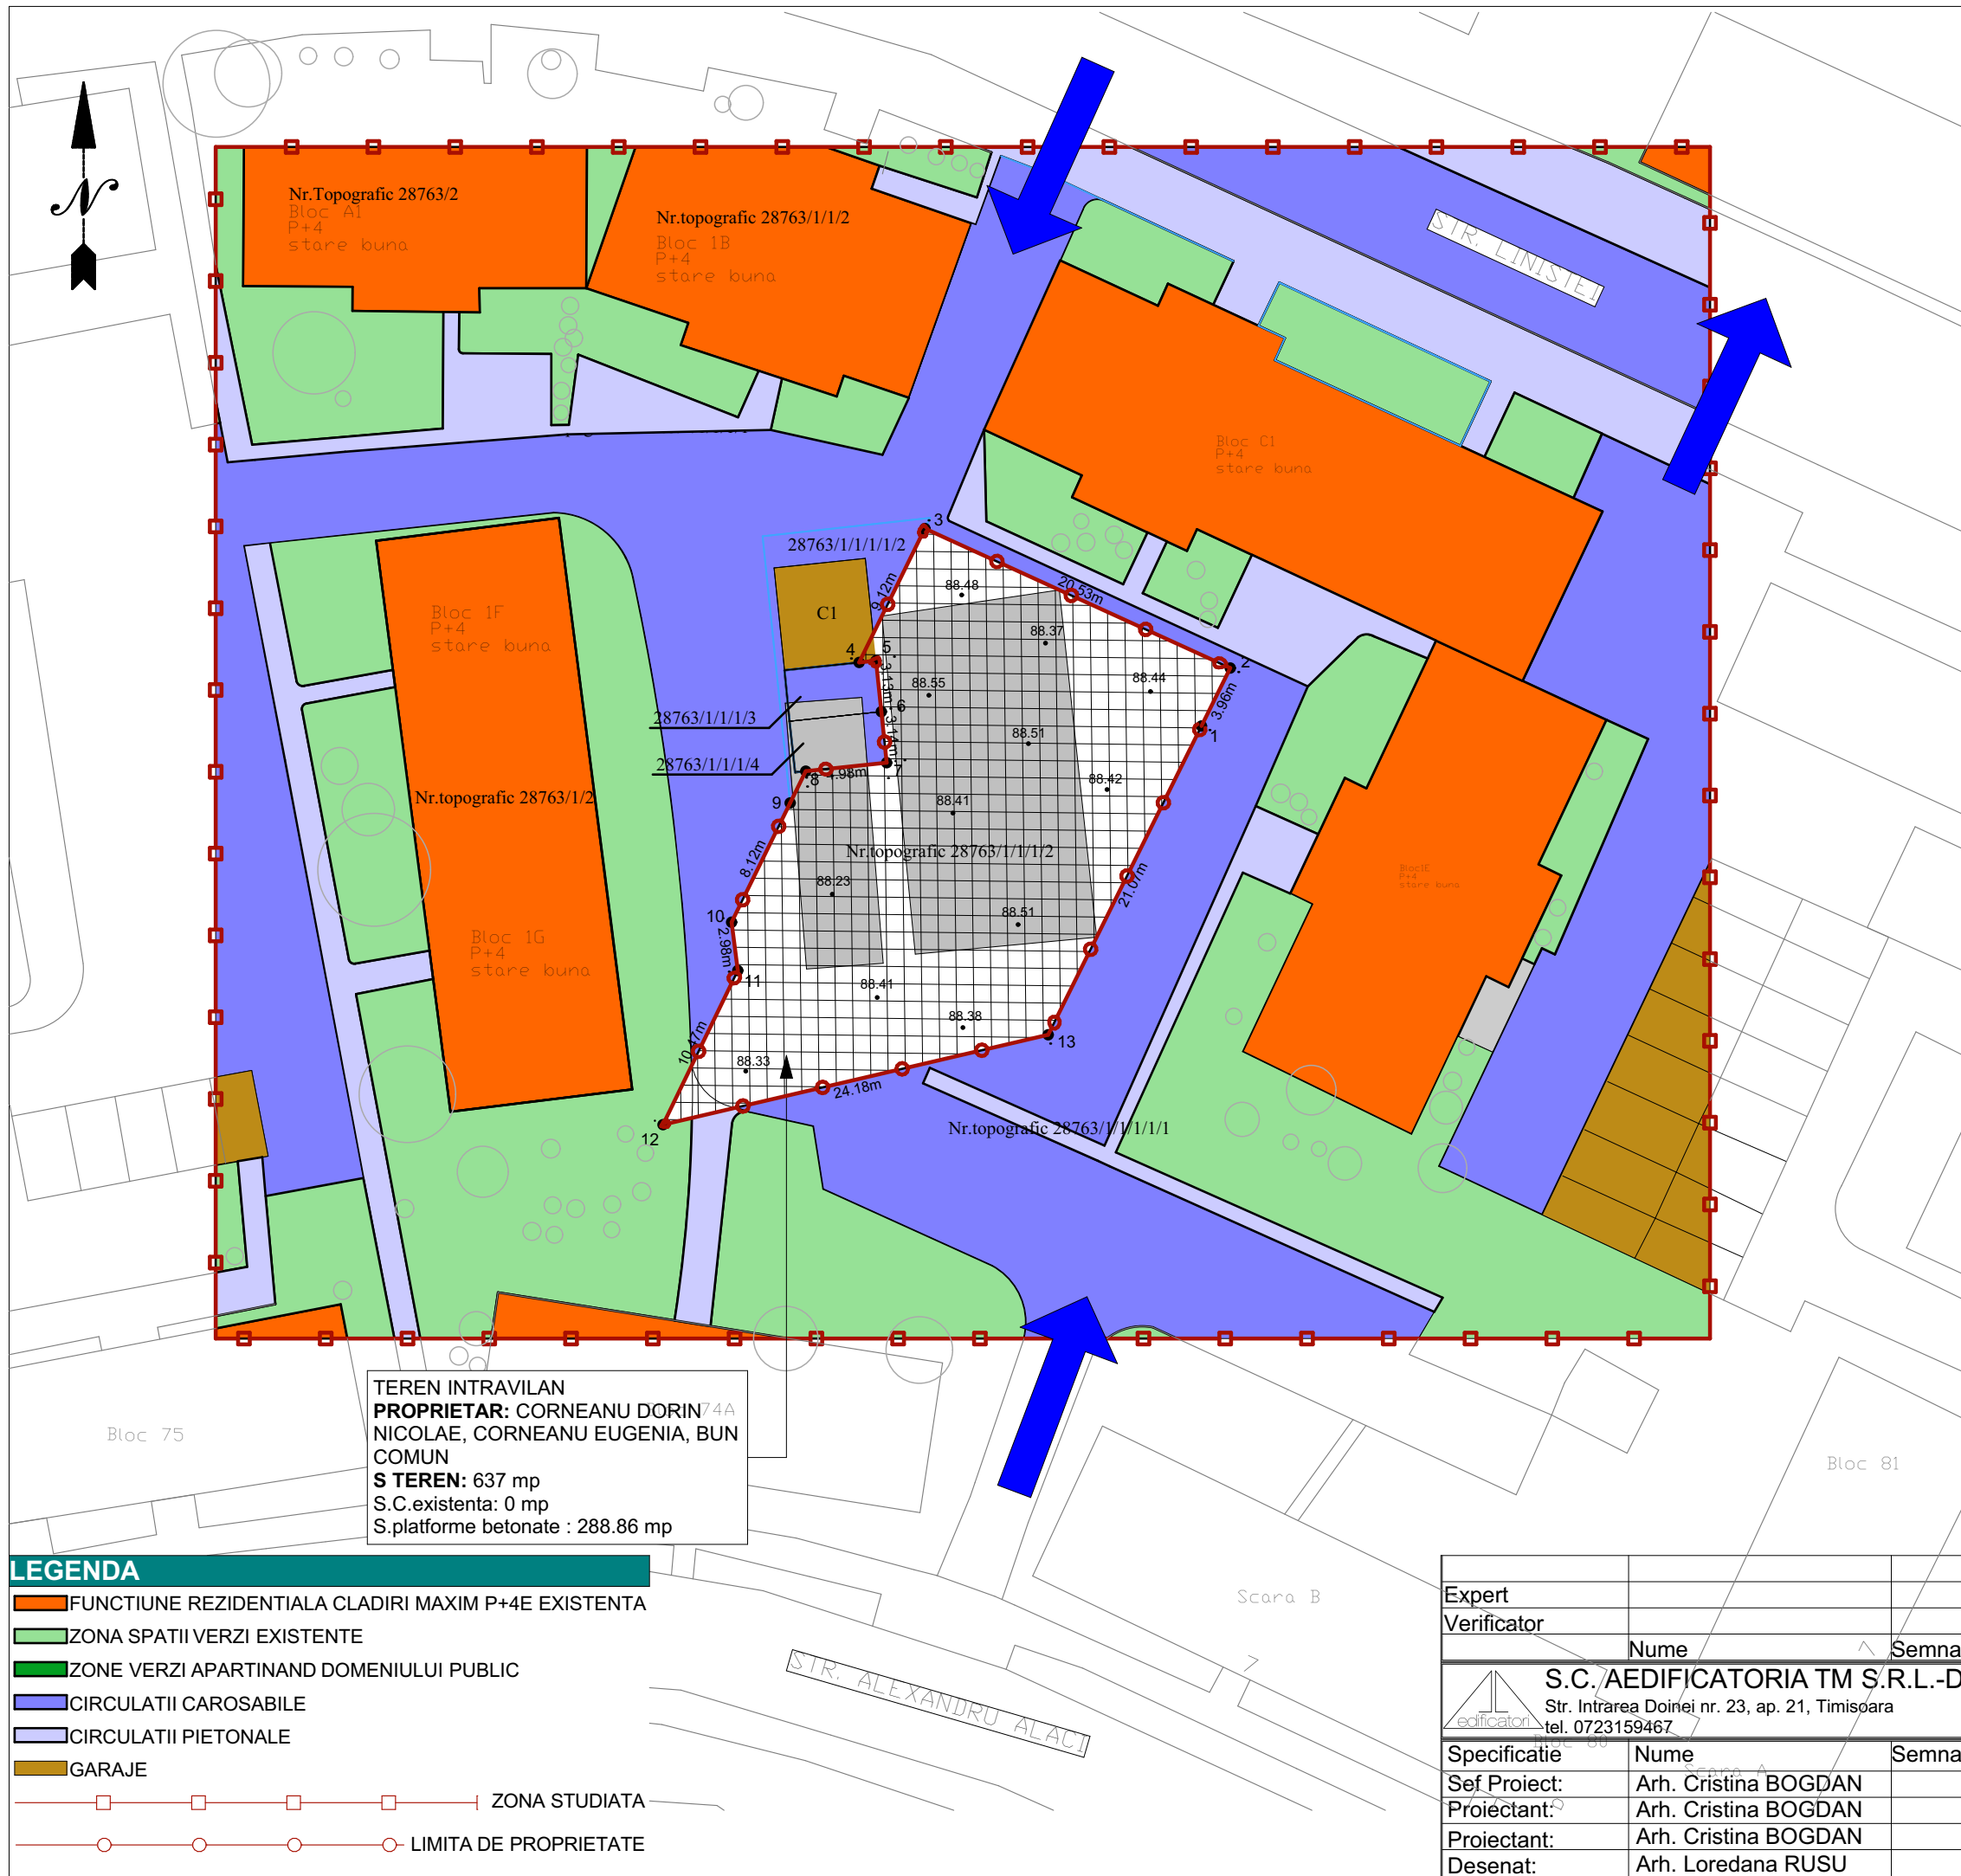

P.U.D.

CONSTRUIRE IMOBIL S+P+2E CU SERVICII LA PARTER SI BIROURI LA ETAJ 1+2

UTR 23

INVENTAR DE COORDONATE		
Sistem de proiectie: stereografic 1970		
Pct.	E(m)	N(m)
1	206591.03	481935.70
2	206592.79	481939.25
3	206574.12	481947.77
4	206570.10	481939.59
5	206571.13	481939.70
6	206571.46	481936.58
7	206571.78	481933.46
8	206566.84	481932.94
9	206565.88	481931.00
10	206562.30	481923.71
11	206562.68	481920.76
12	206558.11	481911.33
13	206581.66	481916.83

Suprafata totala masurata=637mp
Suprafata din act=637mp

PLAN DE INCADRARE 1:5000

SURSA: PRIMARIA TIMISOARA

LEGENDA

- FUNCTIONIE REZIDENTIALA CLADIRI MAXIM P+4E EXISTENTA
- ZONA SPATII VERZI EXISTENTE
- ZONE VERZI APARTINAND DOMENIULUI PUBLIC
- CIRCULATII CAROSABILE
- CIRCULATII PIETONALE
- GARAJE
- ZONA STUDIATA
- LIMITA DE PROPRIETATE

TEREN INTRAVILAN
PROPRIETAR: CORNEANU DORIN
NICOLAE, CORNEANU EUGENIA, BUN
COMUN
S TEREN: 637 mp
S.C.existenta: 0 mp
S.platforme betonate : 288.86 mp

Expert	Verificator	Nume	Semnatura	Cerinta	Referat/Expertiza/NR./Data
S.C./AEDIFICATORIA TM S.R.L.-D Str. Intrarea Doinei nr. 23, ap. 21, Timisoara tel. 0723159467					
Specificatie	Nume	Semnatura	Scara:	Beneficiar : CORNEANU DORIN NICOLAE CORNEANU EUGENIA pr.nr. 35/2014	
Sef Proiect:	Arh. Cristina BOGDAN			proiect: P.U.D.- Construire imobil S+P+2E cu servicii la parter si birouri la etaj 1+2	
Proiectant:	Arh. Cristina BOGDAN			amplasament: Str. Linistei, nr. C.F. 409935 nr. Top. 28763/1/1/1/2	
Proiectant:	Arh. Cristina BOGDAN			Data: 06.2014	
Desenat:	Arh. Loredana RUSU			SITUATIA EXISTENTA	