




P.U.D.


CONSTRUIRE IMOBIL S+P+2E CU SERVICII LA PARTER SI BIROURI LA ETAJ 1+2

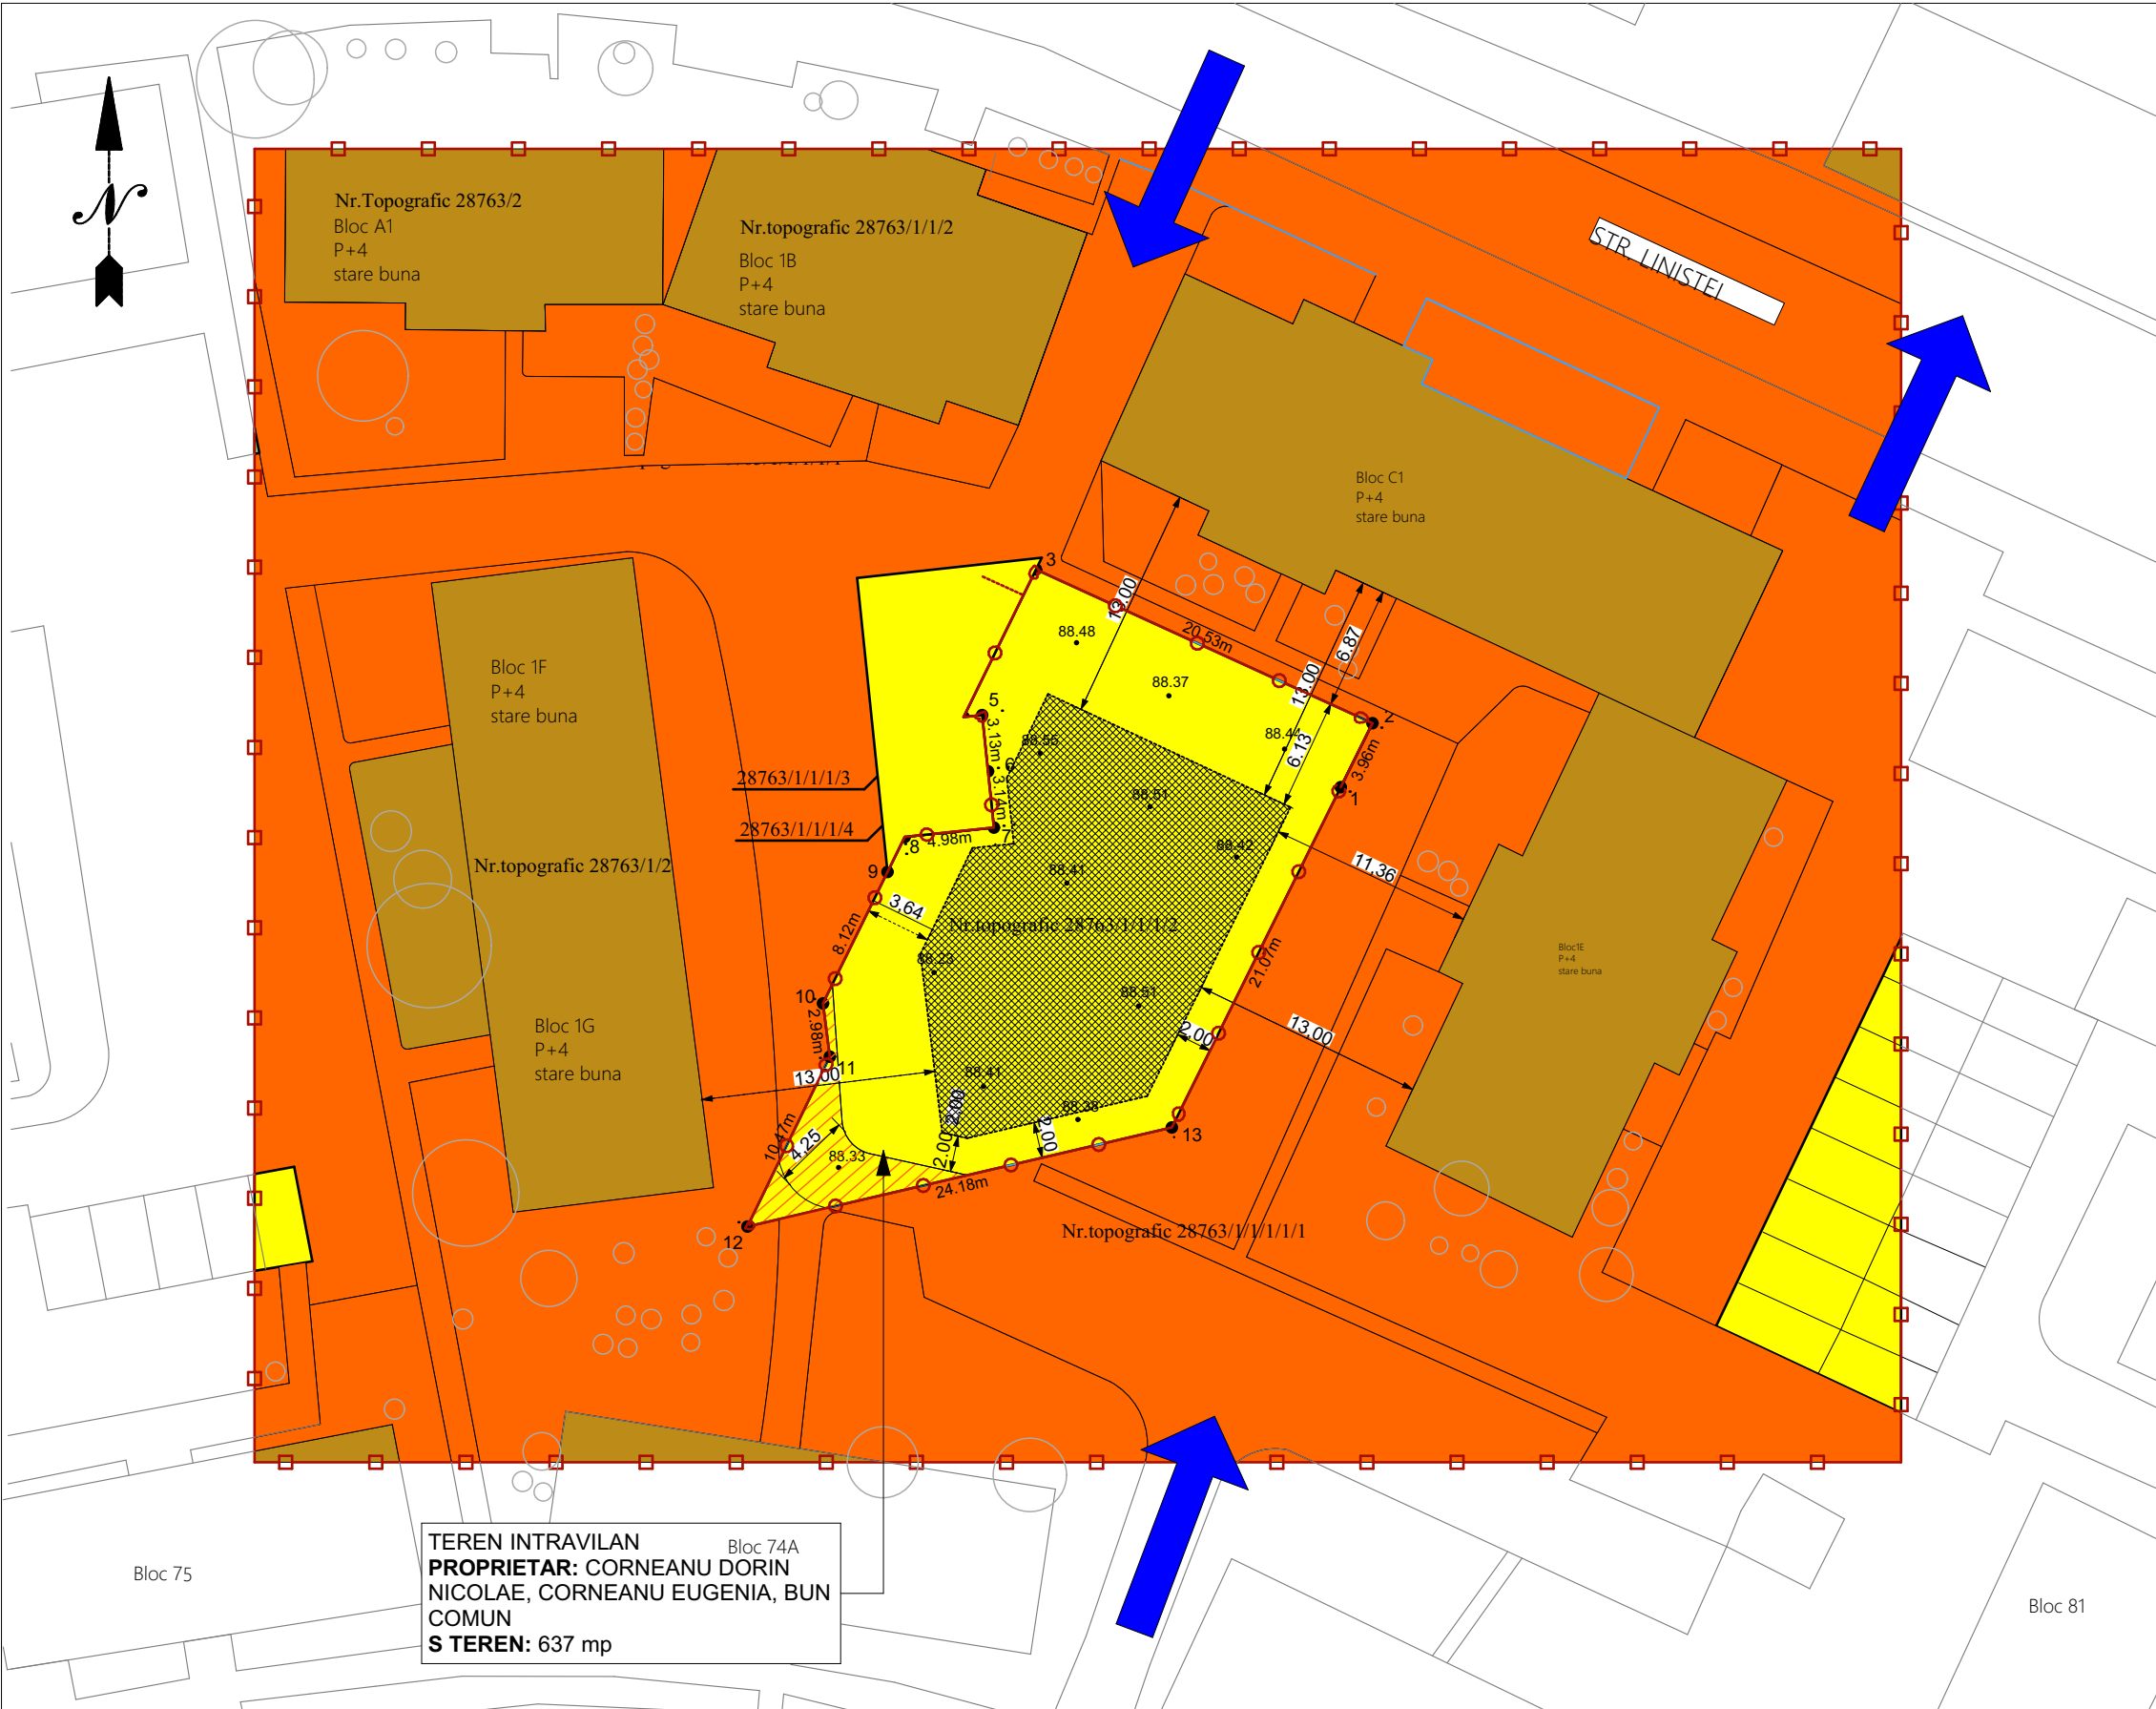

UTR 23


Pct.	E(m)	N(m)
1	206591.03	481935.70
2	206592.79	481939.25
3	206574.12	481947.77
4	206570.10	481939.59
5	206571.13	481939.70
6	206571.46	481936.58
7	206571.78	481933.46
8	206566.84	481932.94
9	206565.88	481931.00
10	206562.30	481923.71
11	206562.68	481920.76
12	206558.11	481911.33
13	206581.66	481916.83

Suprafata totala masurata=637mp
Suprafata din act=637mp

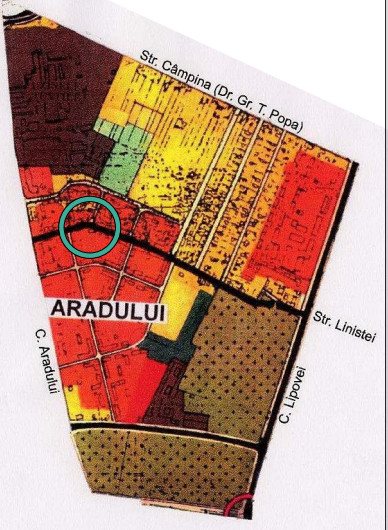

PLAN DE INCADRARE 1:5000

SURSA: PRIMARIA TIMISOARA

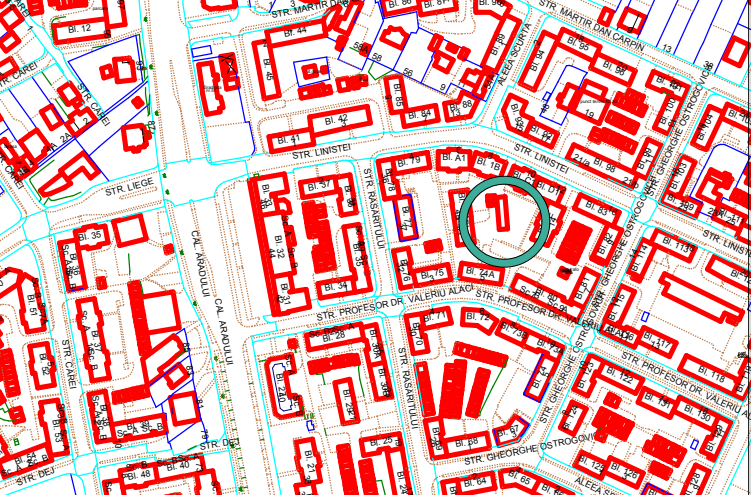

LEGENDA

TERENURI PROPRIETATE PRIVATADE INTERES LOCAL

TERENURI PROPRIETATE PUBLICA DE INTERES LOCAL

TERENURI PROPRIETATE PRIVATAA PERSOANELOR FIZICE SAU JURIDICE

ZONA STUDIATA

LIMITA DE PROPRIETATE

ZONA IMPLEMENTARE CONSTRUCTIE

TERENURI PROPRIETATE PRIVATACE URMEAZA A FI CEDATA DOMENIULUI PUBLIC

Suprafata cedata domeniului public 37.39 mp 5.89%

Expert

Verificator

Nume

Semnatura

Cerinta

Referat/Expertiza/NR./Data

S.C. AEDIFICATORIA TM S.R.L.-D

Str. Intrarea Doinei nr. 23, ap. 21, Timisoara

tel. 0723159467

Beneficiar :

CORNEANU DORIN NICOLAE

CORNEANU EUGENIA

pr.nr. 35/2014

Specificatie

Nume

Semnatura

Scara:

proiect: P.U.D.- Construire imobil S+P+2E cu servicii la parter si birouri la etaj 1+2

faza: P.U.D.

Sef Proiect:

Arh. Cristina BOGDAN

Proiectant:

Arh. Cristina BOGDAN

Proiectant:

Arh. Cristina BOGDAN

Desenat:

Arh. Loredana RUSU

Data:

06.2014

SITUATIE JURIDICA

pl. 4/A