



 

Cote de Nivel		206100	206150	206200	206250	206300	206350	206400	206450	206500	206550	206600	206650	206700	206750	206800	206850	206900	206950	207000	207050	207100	207150	207200	207250	207300	207350	207400	207450
Distanțe Parțiale		1,50	1,50	1,50	1,50	1,50	1,50	1,50	1,50	1,50	1,50	1,50	1,50	1,50	1,50	1,50	1,50	1,50	1,50	1,50	1,50	1,50	1,50	1,50	1,50	1,50	1,50	1,50	1,50
Distanțe Cumulate		2989,00	2990,50	2992,00	2993,50	2995,00	2996,50	2998,00	2999,50	3001,00	3002,50	3004,00	3005,50	3007,00	3008,50	3010,00	3011,50	3013,00	3014,50	3016,00	3017,50	3019,00	3020,50	3022,00	3023,50	3025,00	3026,50	3028,00	3029,50

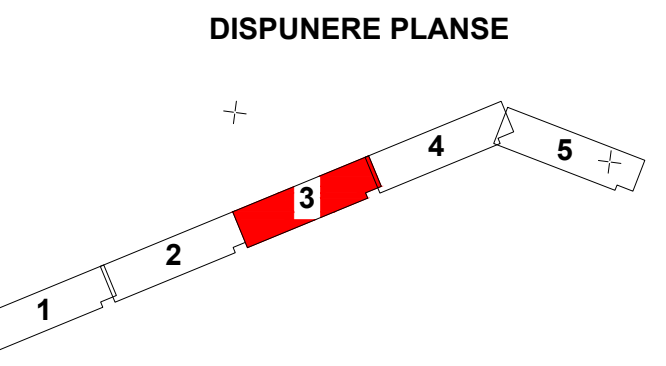

TITLU PLANSA		PLAN GENERAL DE SITUATIE		EXECUTANT	
SCARA: 1:1000		DATA: 19.08.2016		S.C. TOPOMINIERA S.R.L.	
MASURAT		PLANSA 3		BENEFICIAR	
DESENAT		PROIECT		S.C. TRANSPROIECT 2001	
VERIFICAT		Ridicari Topo-Hidrografice pe		FILIALA CONSTANTA S.R.L.	
		Canalul Bega-Timisora			

Sursa de proiectie: Stereografic 1970
Cota de referinta pentru nivelment: Marcus Neagru 1975

