



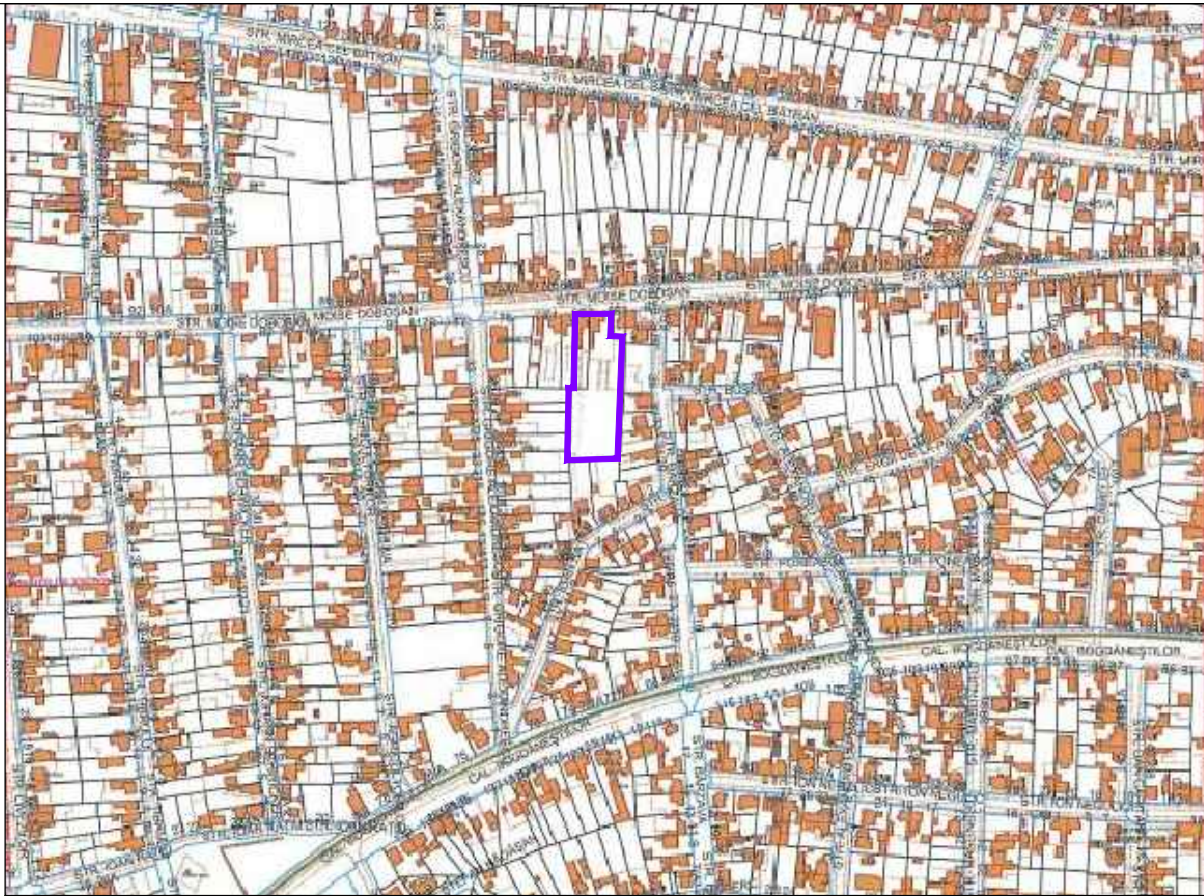

REGIM INALTIME

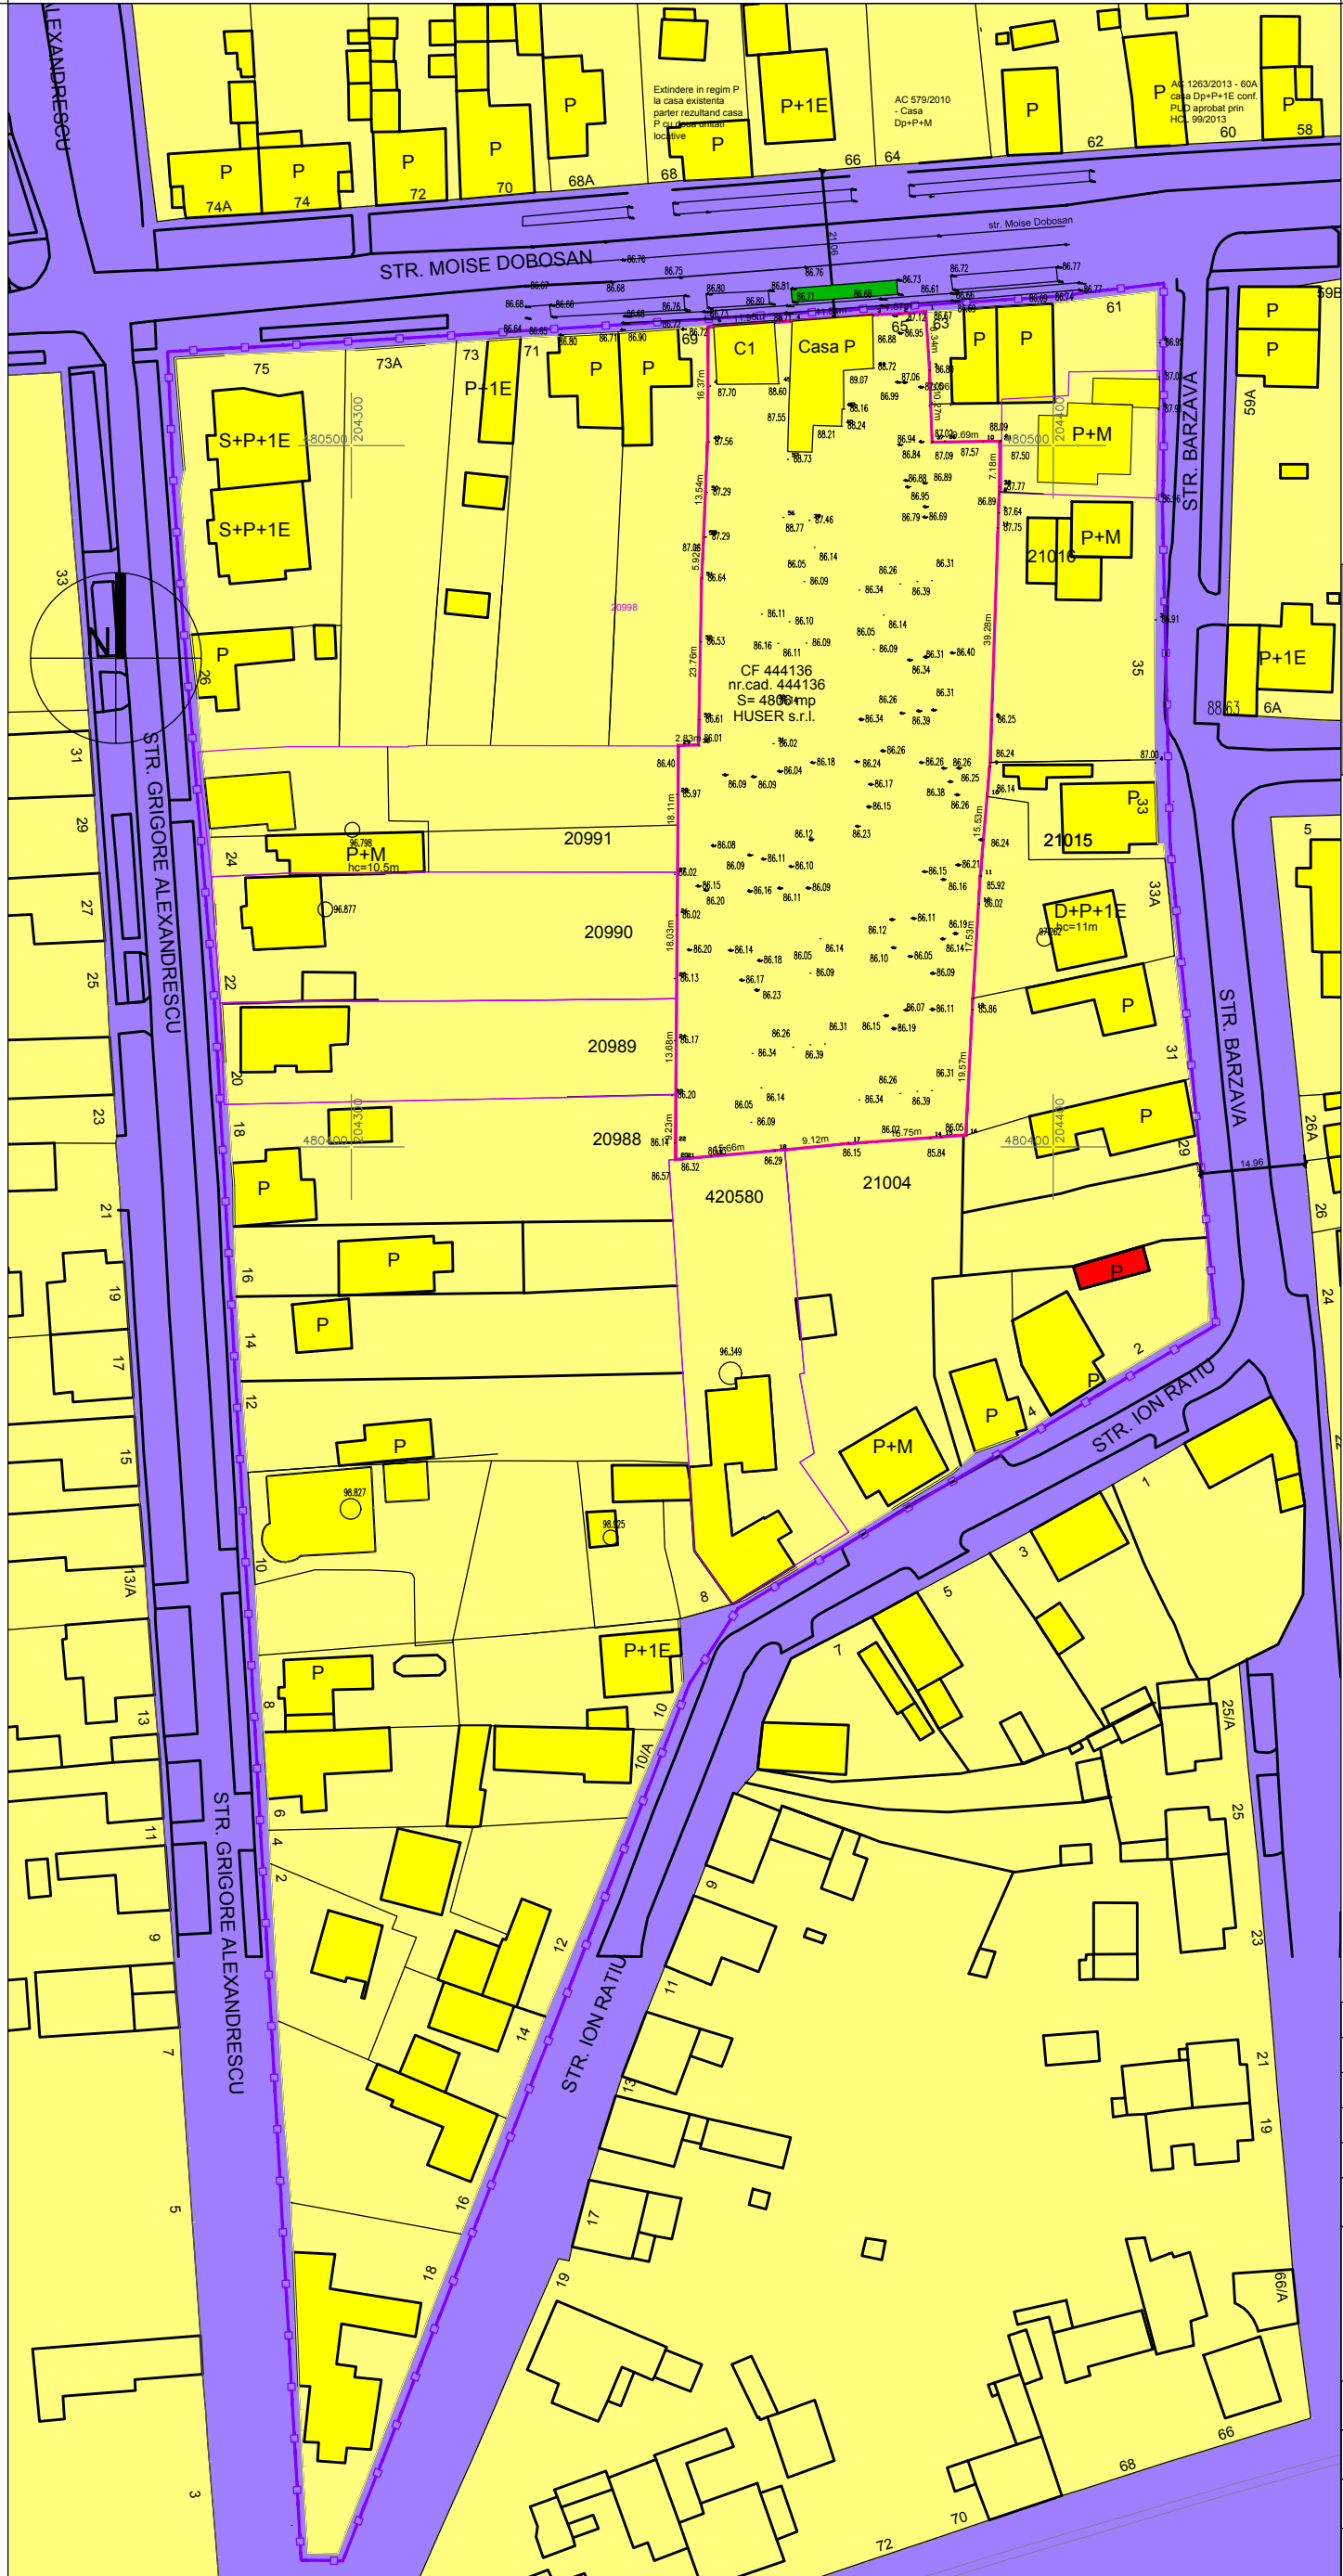

PLAN URBANISTIC ZONAL
ZONA LOCUINTE INDIVIDUALE SI COLECTIVE
CU REGIM REDUS DE INALTIME
Str. Moise Dobosan nr. 65, 67, Timisoara

SITUATIA EXISTENTA

- LEGENDA**
- LIMITE**
- Limita cvartal
 - Limita proprietate / teren studiat
- ZONIFICARE FUNCTIONALA**
- Zona locuinte si functiuni complementare existenta
 - Zona dotari, servicii, comert existenta
- CAI DE COMUNICATIE**
- Zona cai de comunicatie existente

VERIFICATOR/ EXPERT	NUME	SEMNATURA	CERINTA	REFERAT/EXPERTIZA NR./DATA	
PILOT TEAM proiectare pentru constructii Str. 3 August 1919 nr. 19 ap. 2A, Timisoara			Beneficiar:		Proiect nr.
			S.C. HUSER S.R.L.		13.04/164/2017
			Amplasament:		Faza:
			Timisoara, Str. Moise Dobosan nr. 65, 67, jud. Timis		P.U.Z.
SPECIFICATIE	NUME	SEMNATURA	scara:	Obiect: ZONA LOCUINTE INDIVIDUALE SI COLECTIVE CU REGIM REDUS DE INALTIME	Rev. 04
SEF PROIECT	Arh. Laura Marculescu		1:1000		
INTOCMIT	Arh. Laura Marculescu		data:		
DESENAT	Arh. Glad Tudora		12.2017	Titlu plansa: SITUATIA EXISTENTA Regim inaltime	Plansa nr. 01