
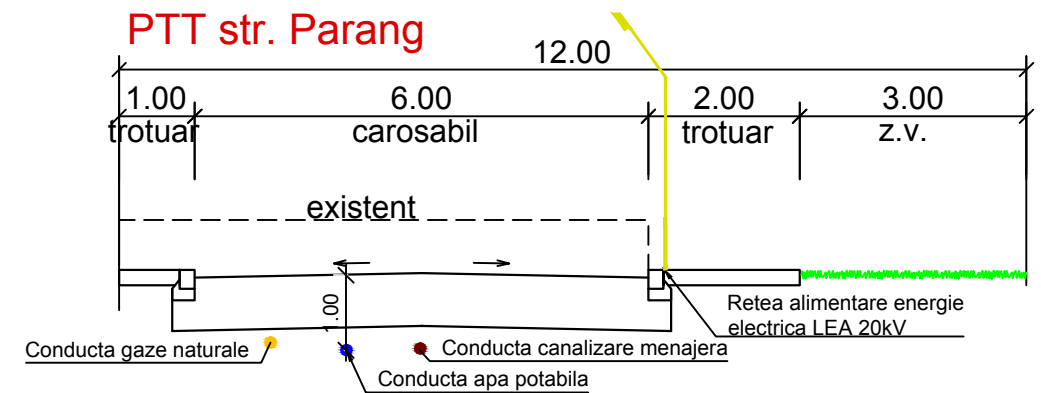
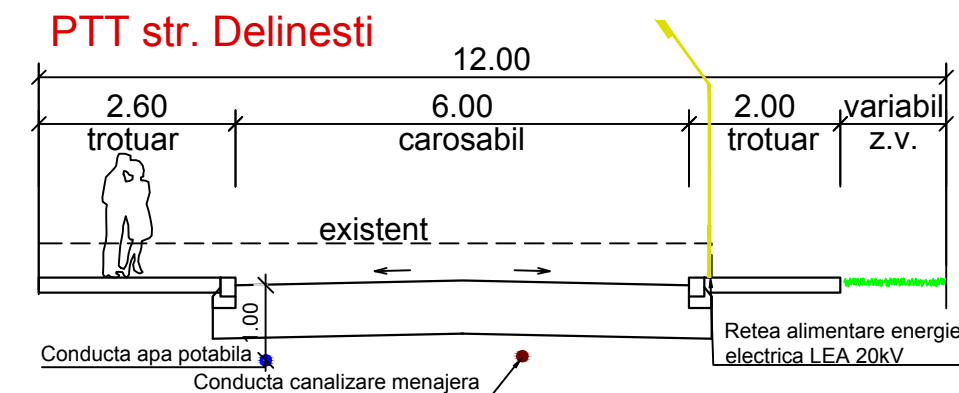
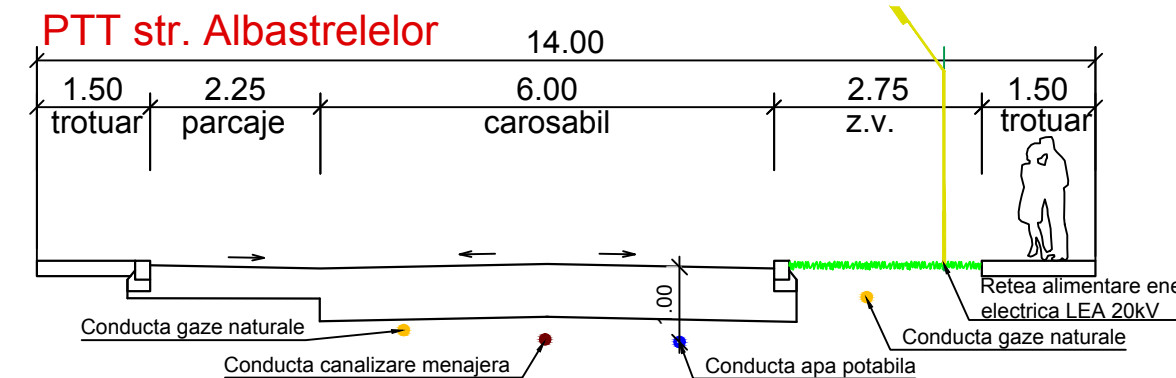
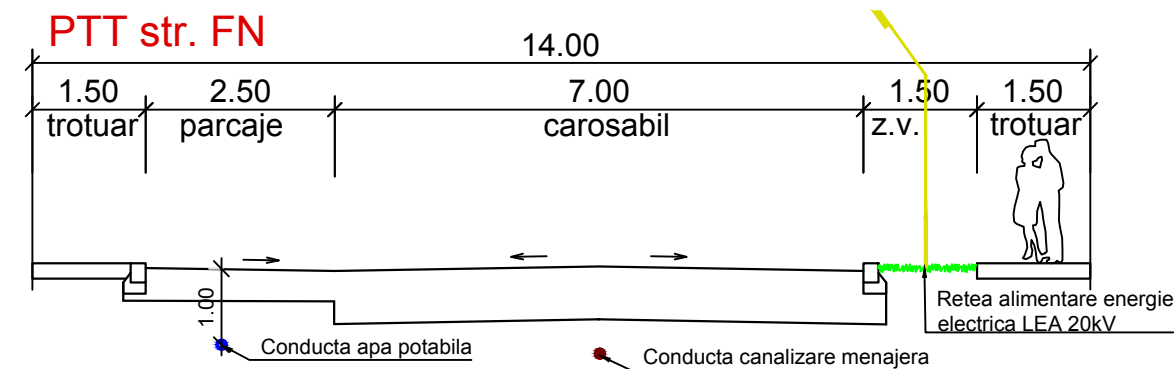


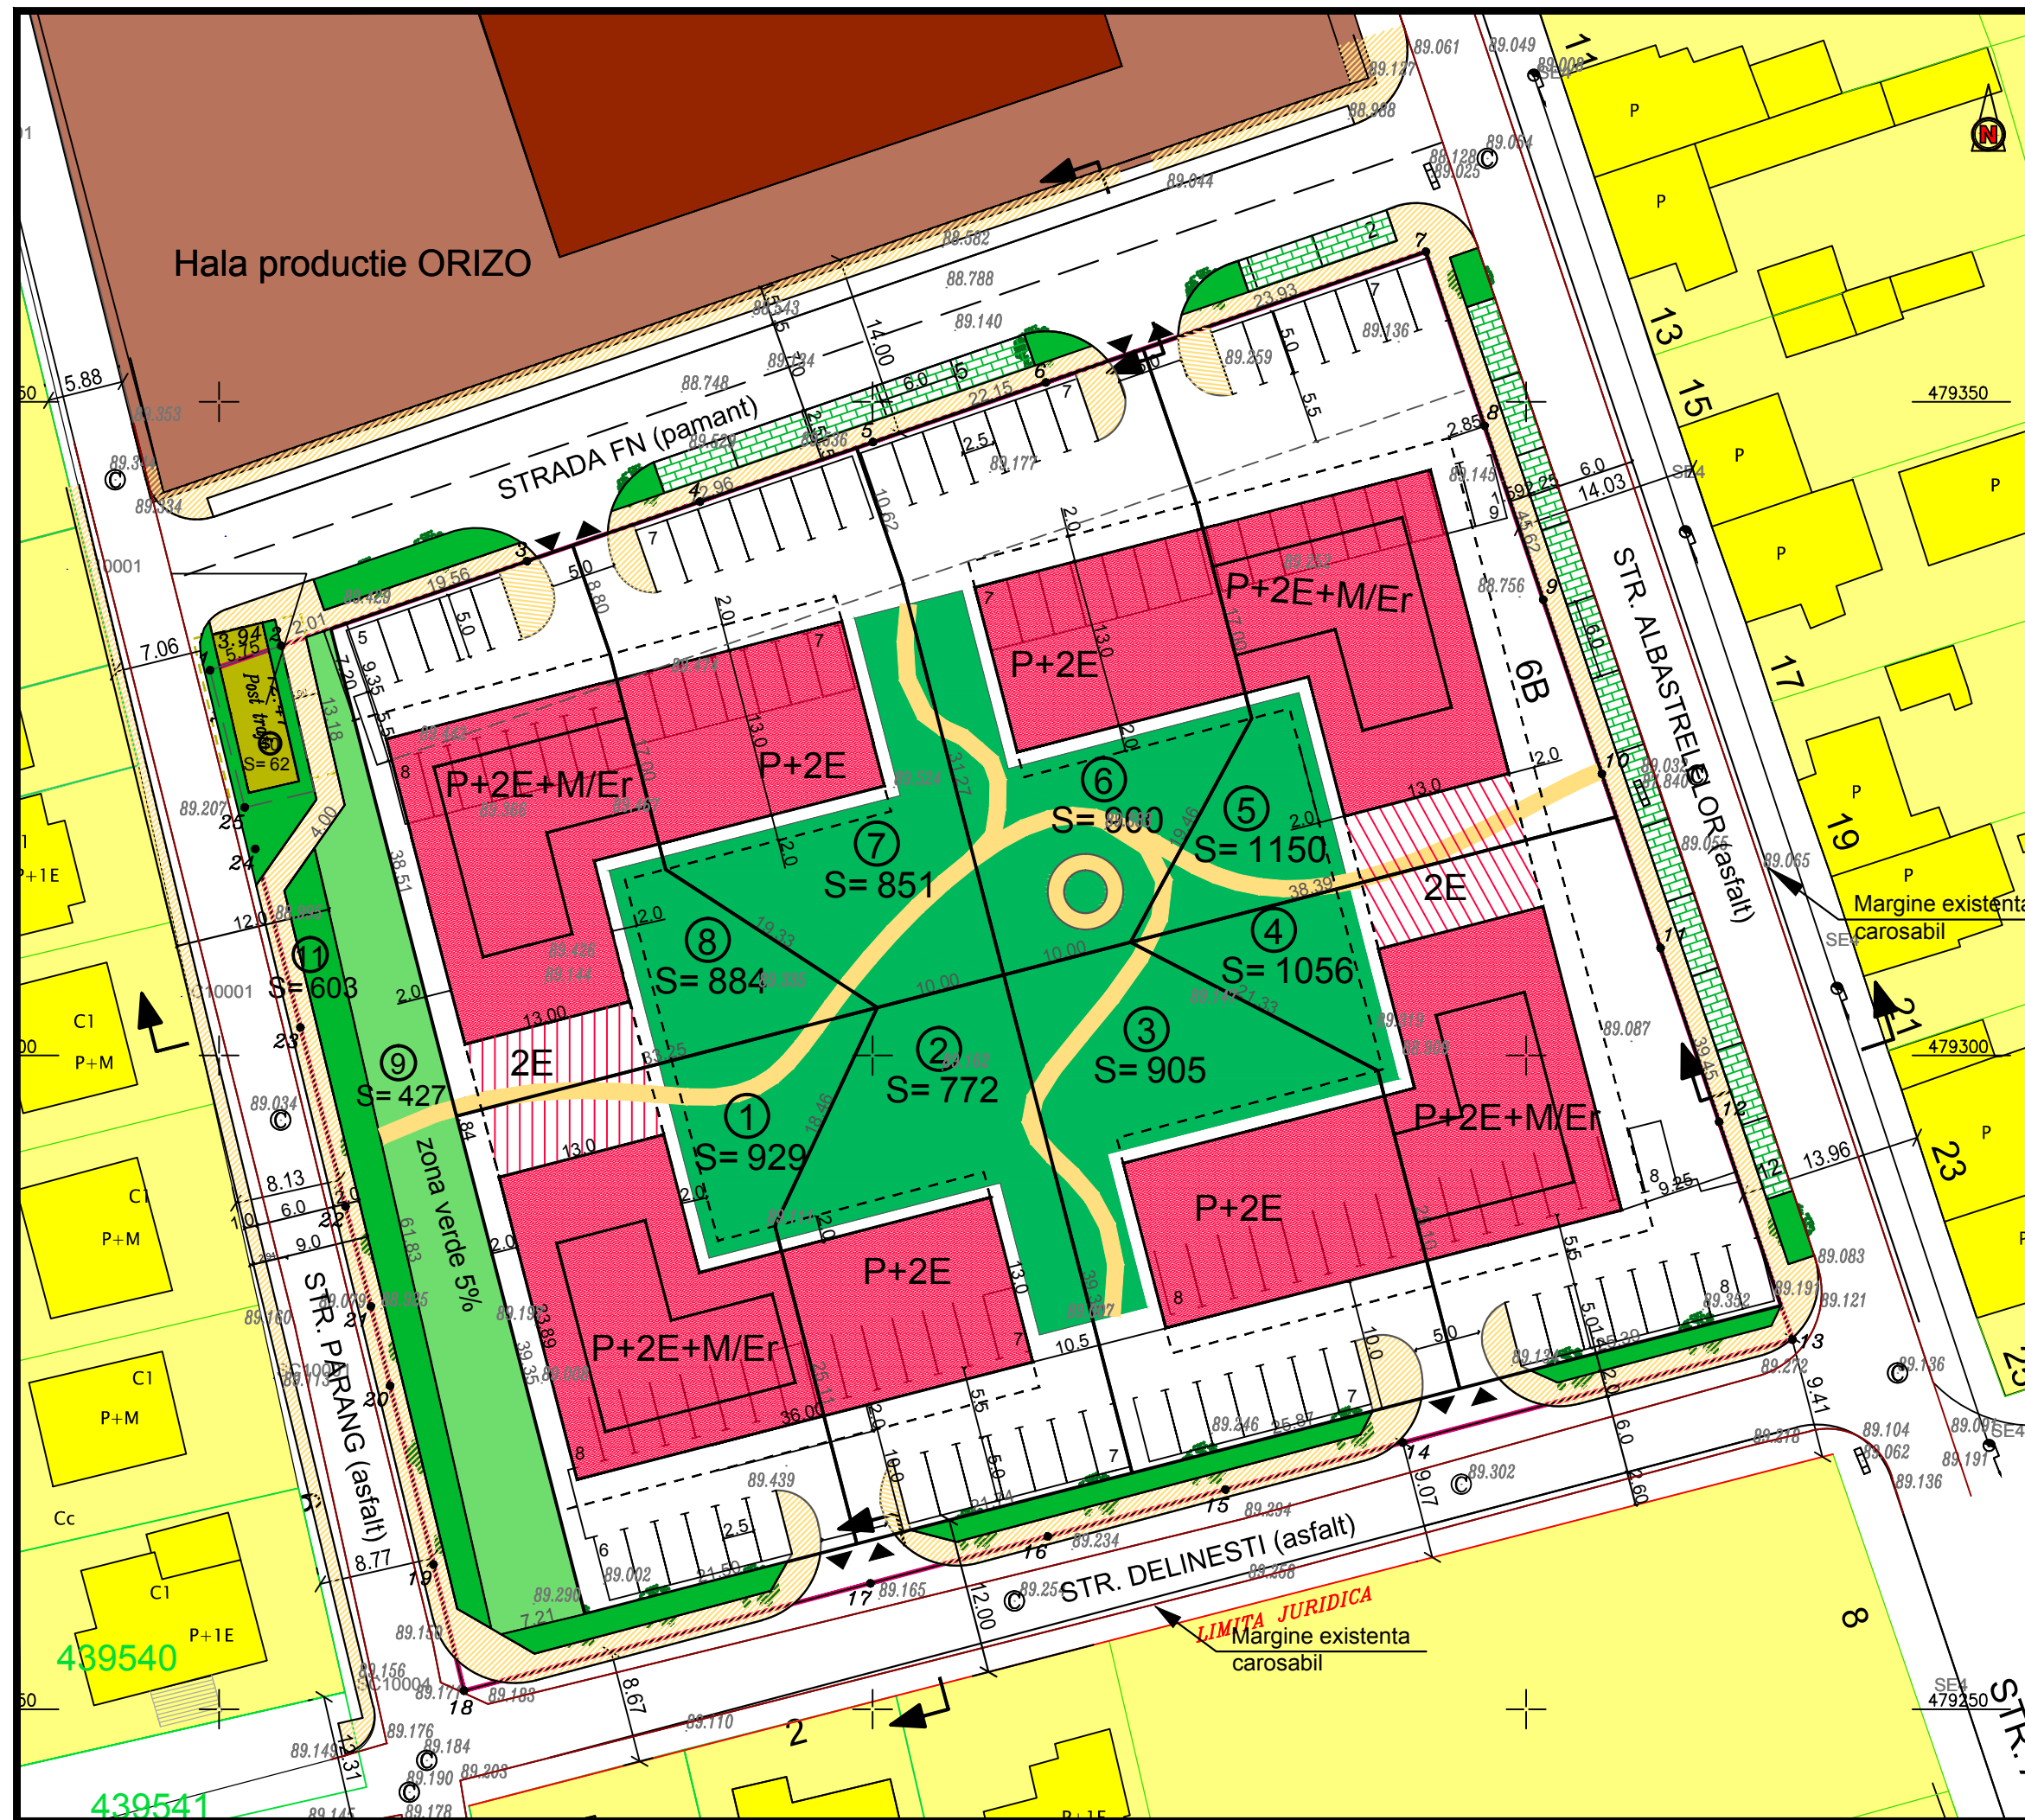

CosMun WEST
TIMISOARA

Str. Ecaterina Teodoroiu nr.21
Tel. 0744/787466
email: cosmun.west@gmail.com

SEF PROIECT	ING. LINDA MUNTEANU	SCARA:	1:500
PROIECTAT	ING. LINDA MUNTEANU	DATA:	06.2018
DESENAT	TEH. DANIEL MUNTEANU		

Beneficiar:	S.C. INCONTRO PREFABRICATI S.A	Proiect nr:	P05
Amplasare:	Timisoara, str. Parang colt cu str. Delinesti colt cu str. Albastrelelor	Faza:	PUZ
Titlu proiect:	PUZ - ZONA LOCUINTE COLECTIVE CU REGIM REDUS DE INALTIME	Plansa nr.	08
Titlu plansa:	LUCRARI RUTIERE		