
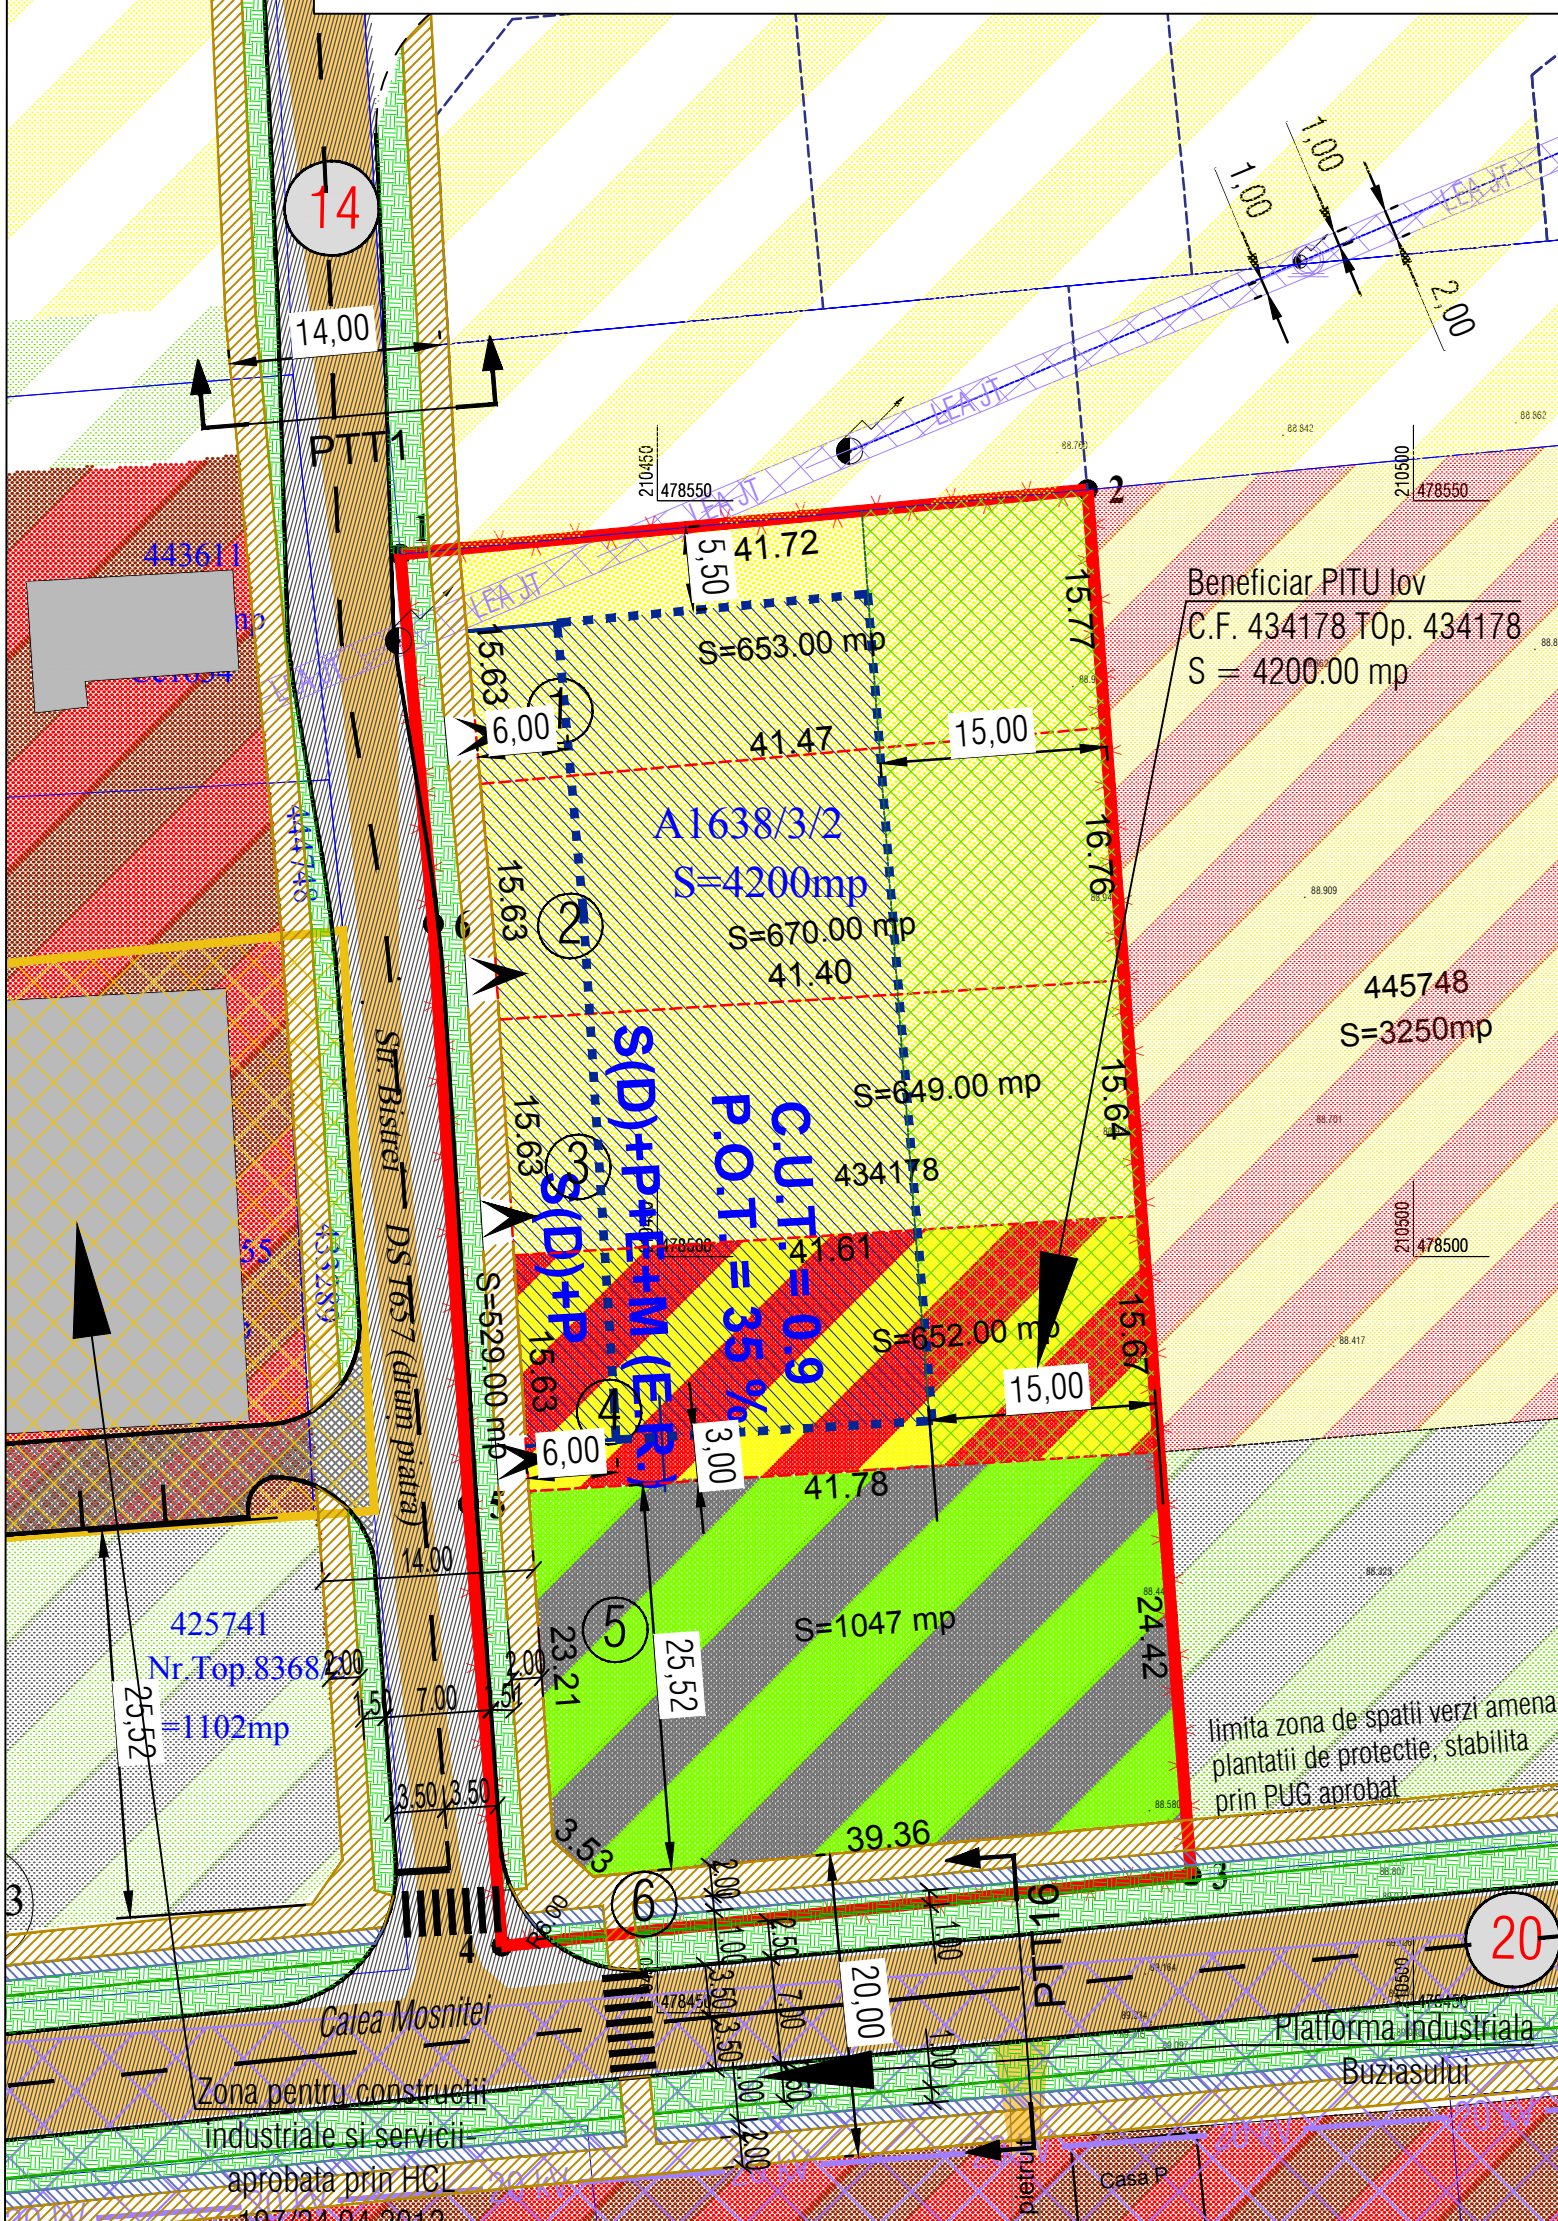


= REGLEMENTARI URBANISTICE. ZONIFICARE =

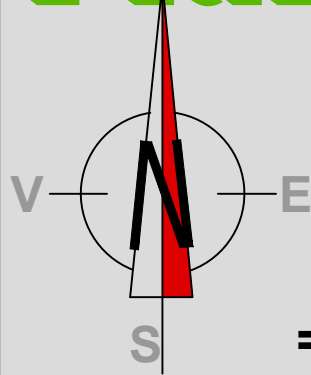

Simboluri

- Accese propuse
- Retea canalizare
- Retea apa curenta
- Retea gaz metan
- (S+D+P+E+M(E.R.)) Maxim admis
- Latime profil transversal
- LEA JT
- LEA joasa tensiune
- LEA JT
- zona protectie
- Stalpi existenti

ZONE FUNCTIONALE		SITUATIA EXISTENTA		SITUATIA PROPUSA	
		S mp	% din T	S mp	% din T
Zona agricola		4200.00	100.00	0.00	0.00
Zona locuinte individuale		0.00	0.00	1972.00	46.96
Zona locuinte individuale cu servicii		0.00	0.00	652.00	15.52
Circulatii	Rutiere carosabil	0.00	0.00	170.00	4.05
	Pietonale	0.00	0.00	226.00	5.38
	Sp. verde de aliniament	0.00	0.00	133.00	3.16
	Spatii verzi	0.00	0.00	1047.00	24.93
S. teren totala		4200.00	100.00	4200.00	100.00

Verificator/Expert	Nume	Semnatura	Cerinta		
		Timpisoara, 300166 Str. Ludwlg von Ybl nr. 24 Tel./fax +40(0)256 403997 0724228088		Beneficiar: PITU IOV	Pr. nr. 291/2016
Specificatie	Nume	Semnatura	Scara: 1:500 11 2018	Titlu proiect: PUZ LOCUINTE SI FUNCTIUNI COMPLEMENTARE TIMISOARA Calea Mosnitei C.F. 434178 Nr. cad. 434178	Faza: P.U.Z.
Sef proiect	arh. Daniel Belea			Titlu plansa: REGLEMENTARI URBANISTICE. ZONIFICARE	Pl. nr. 04
Proiectat	arh. Delia Vizitiu				
Desenat	arh. Delia Vizitiu				