


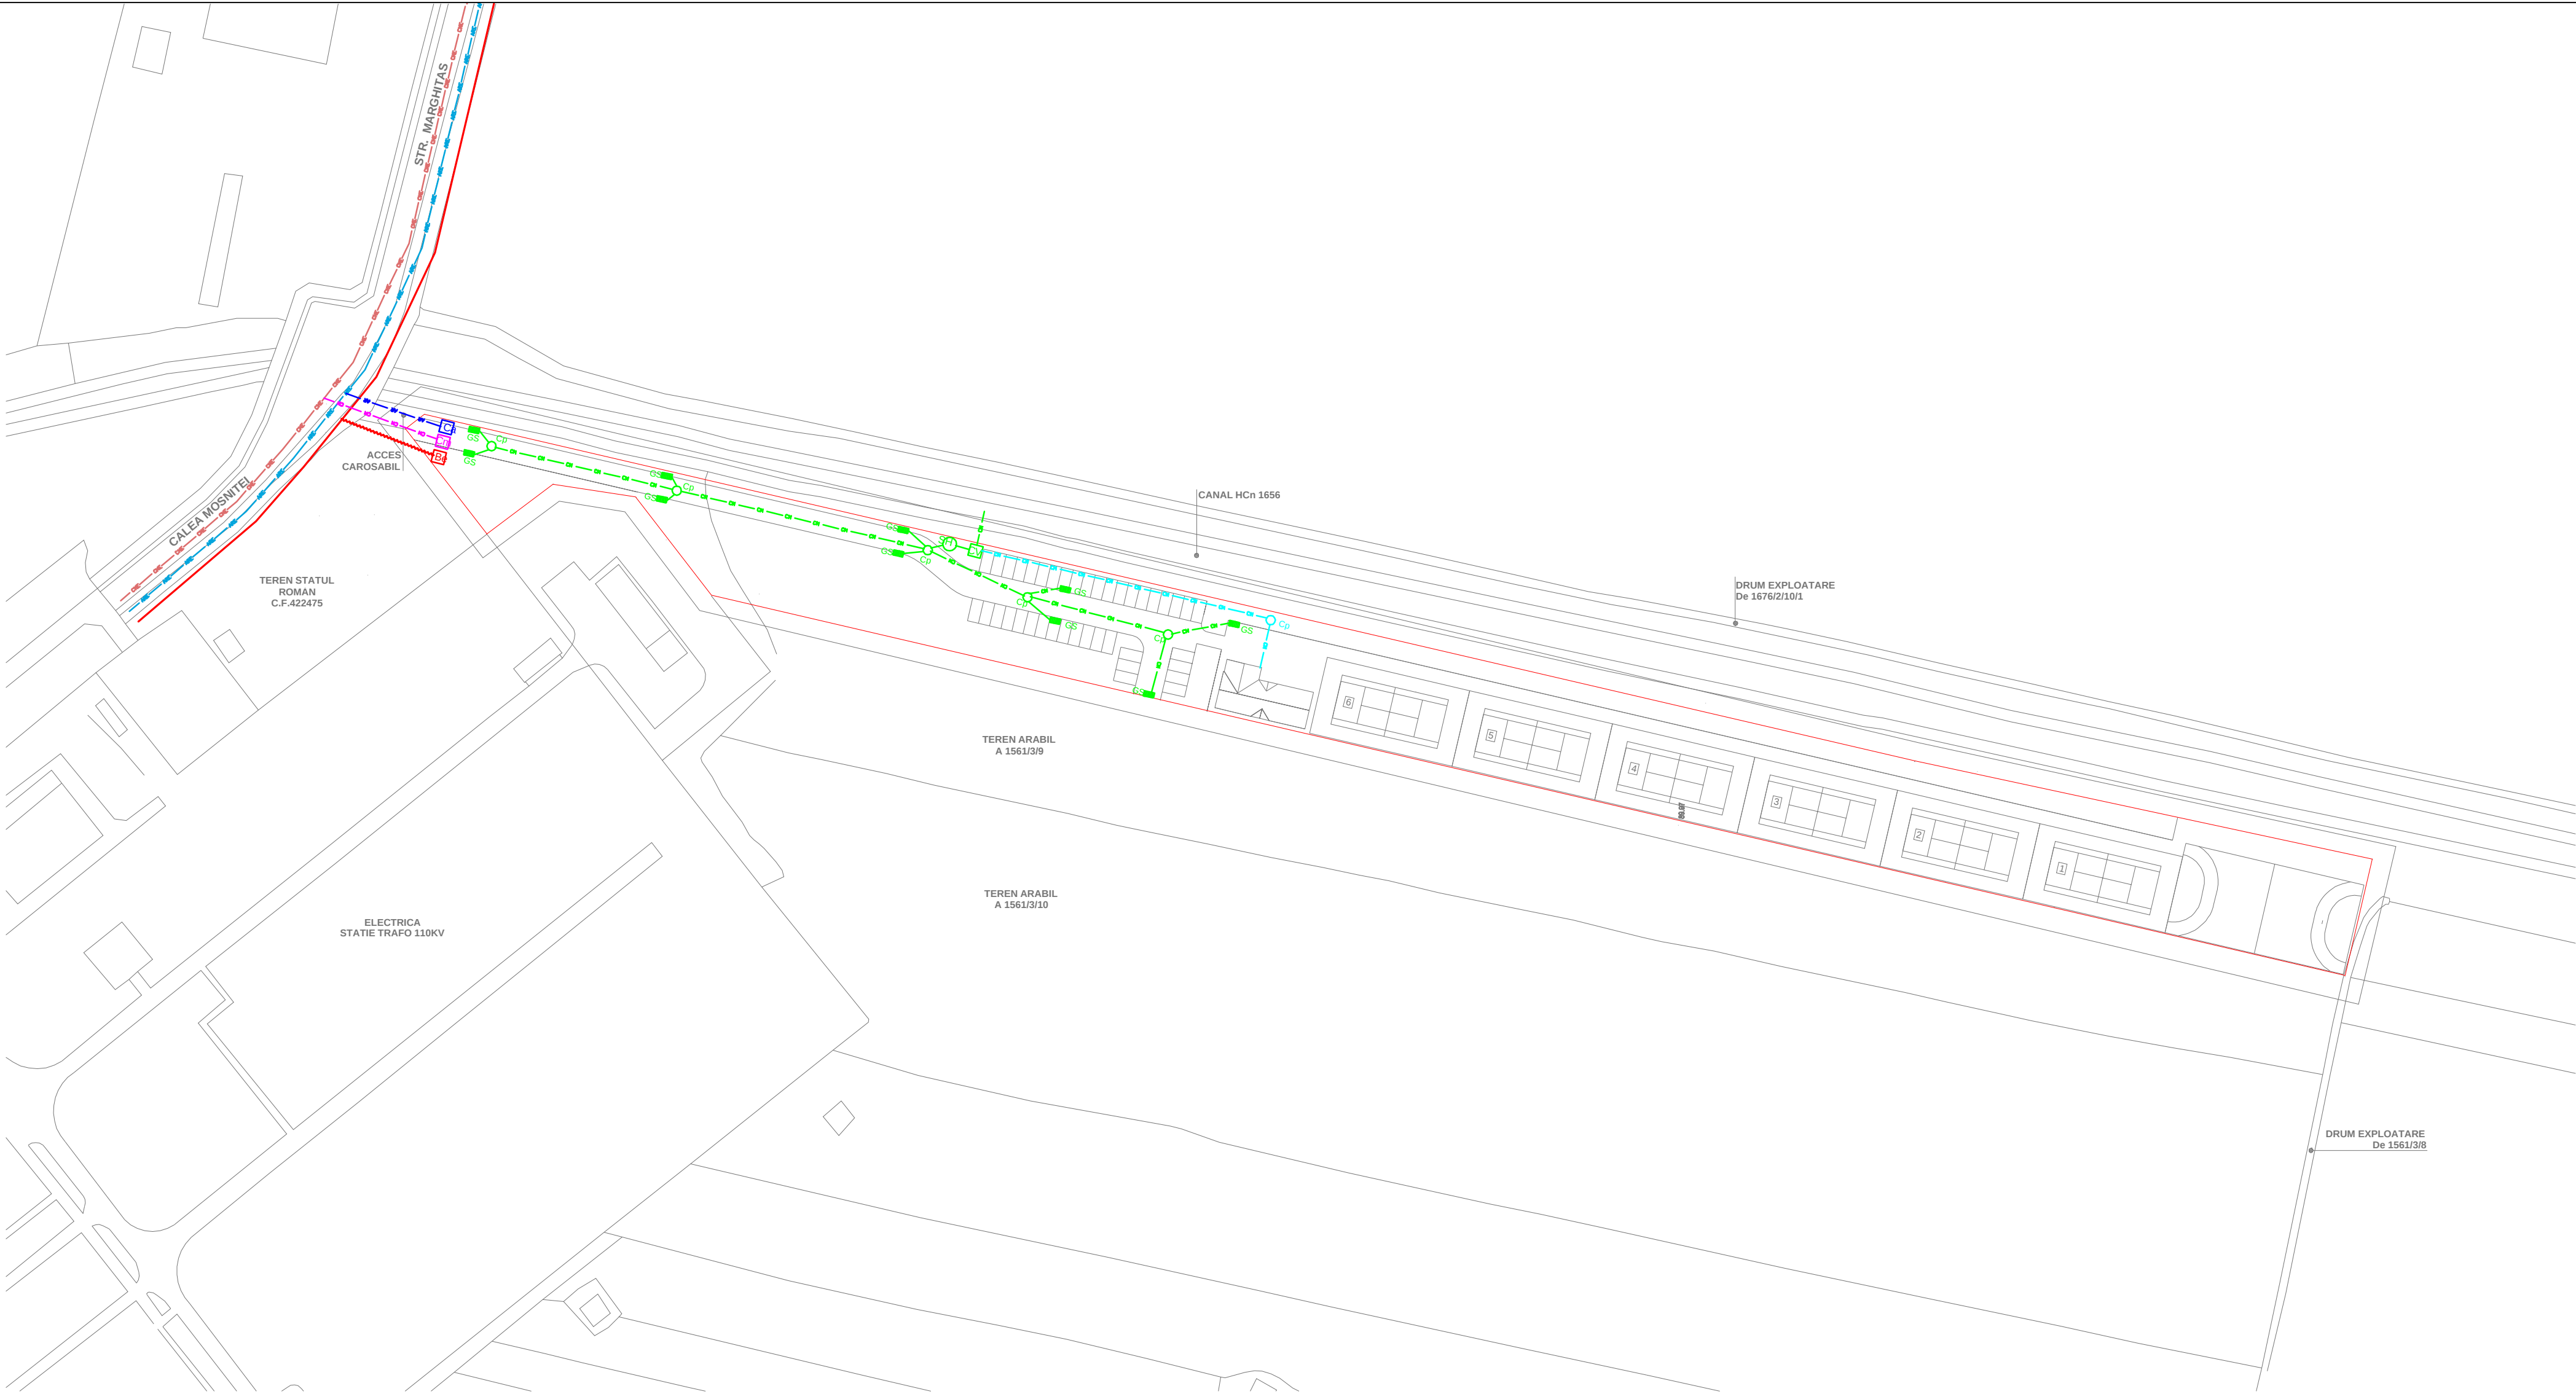

LEGENDA:

- Conducta de apa rece existenta, Ø125 mm
- Conducta canalizare existenta
- Linie electrica existenta
- Conducta de apa rece propusa, teava PE HD Ø50 mm
- Conducta canalizare menajera propusa, teava PVC KG Ø250 mm
- Conducta canalizare pluviala de pe zona carosabila, teava PVC KG
- Conducta canalizare pluviala de pe zona carosabila, teava PVC KG
- Linie electrica propusa
- GS Gura de scurgere, din beton
- Cp Camin de vizitare pluvial
- CV Camin de vane, prevazut cu vana de inchidere
- SH Separator de hidrocarburi, din beton, Q= 25 l/s
- CR Camin de racord propus
- CA Camin apometru propus
- Be Bransament electric propus

Verificator	Semnatura	Cerinta	Referat / Expertiza nr. / Data
 Proiectare instalatii in constructii Str. Gospodarilor, Nr. 4, Timisoara cod postal 300778, tel./fax 0356/442570, tel.mobil 0748119000 J/35/78/2003, CUI 15130254 Cont BCR:RO34 RNCB 0249 0492 4752 0001	Beneficiar : FARZAT SAMIR SI FARZAT MIHAELA		Nr. proiect:
	Denumire proiect: CONSTRUIRE 6 TERENURI TENIS, UN TEREN MINI FOTBAL, CONSTRUCTIE P-IE PT. VESTIARE SI BIROURI, CONSTRUCTIE P PT. SALA DE MESE, LOC PARCARE AUTO		05/08/2015
	Locatie: Zona Plopi, C.F. 433678, Timisoara		Faza:
			PUD
Sef de proiect: arh. Luminita Donici		Scara:	Denumire plan •• : RETELE EDILITARE
Proiectant: dipl. ing. Buda Claudia		1:1000	
Verificat: drd. ing. Bejerita Cristian		Data:	
		08.2015	Plansa nr. 05/08/2015 - 01 - IE