

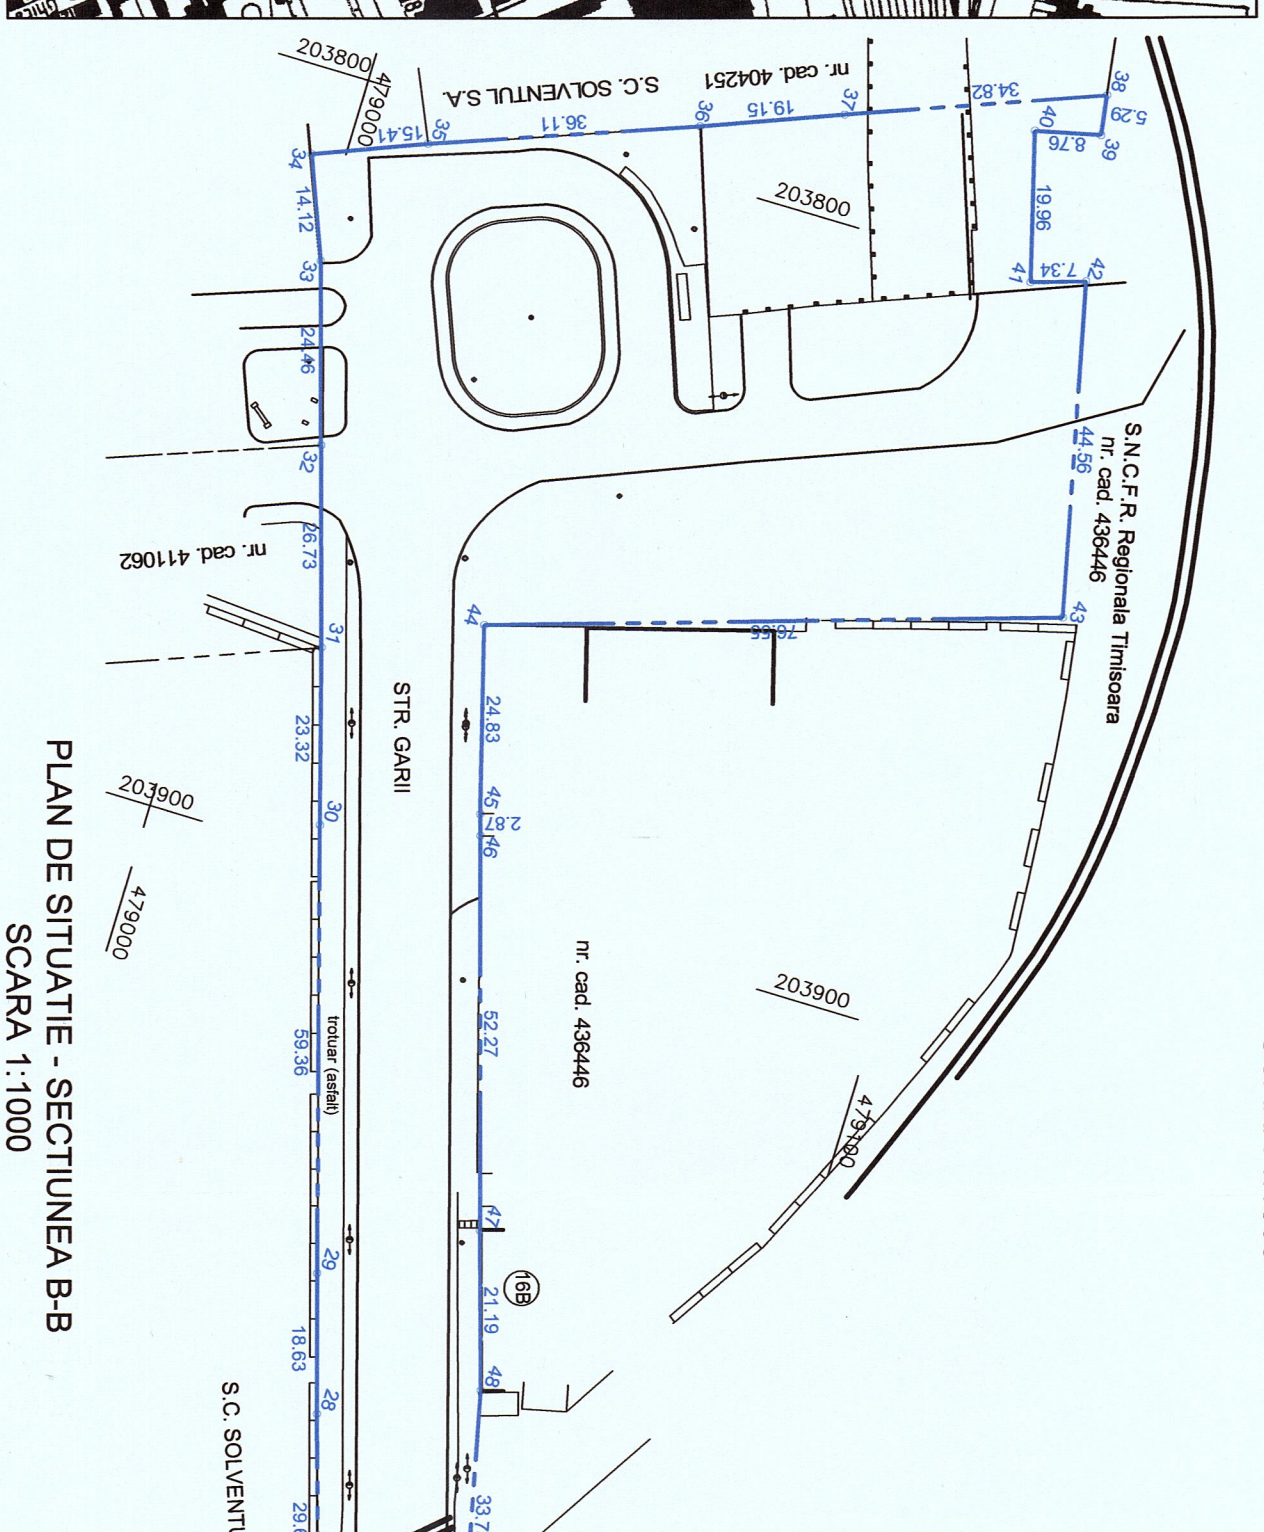


SCARA 1:1000

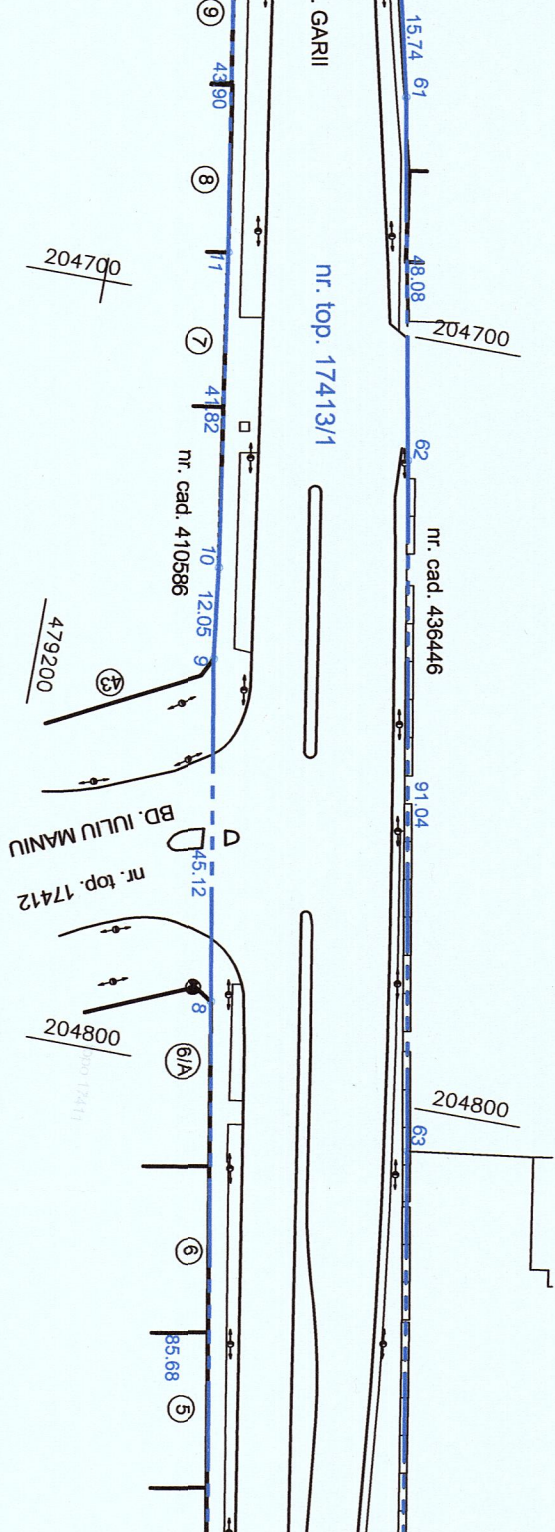

BLACK LIGHT
SRL
N. 0130
S.C.

 

		Fax: 0256 - 808 571 e-mail: office@blackcity.ro		Beneficiar: Municipiul Timisoara		Top: 17413/1, C.I. 420233, str. Garii, Municipiul Timisoara		27/90/2019	
Şef proiect Ing. Daniel Mircea ACHIM		Scara 1:1000		Faza: HCL		Plan topografic		Plansa N 1	

34

1	2
---	---