



PLAN ANALIZA SITUATIEI EXISTENTE

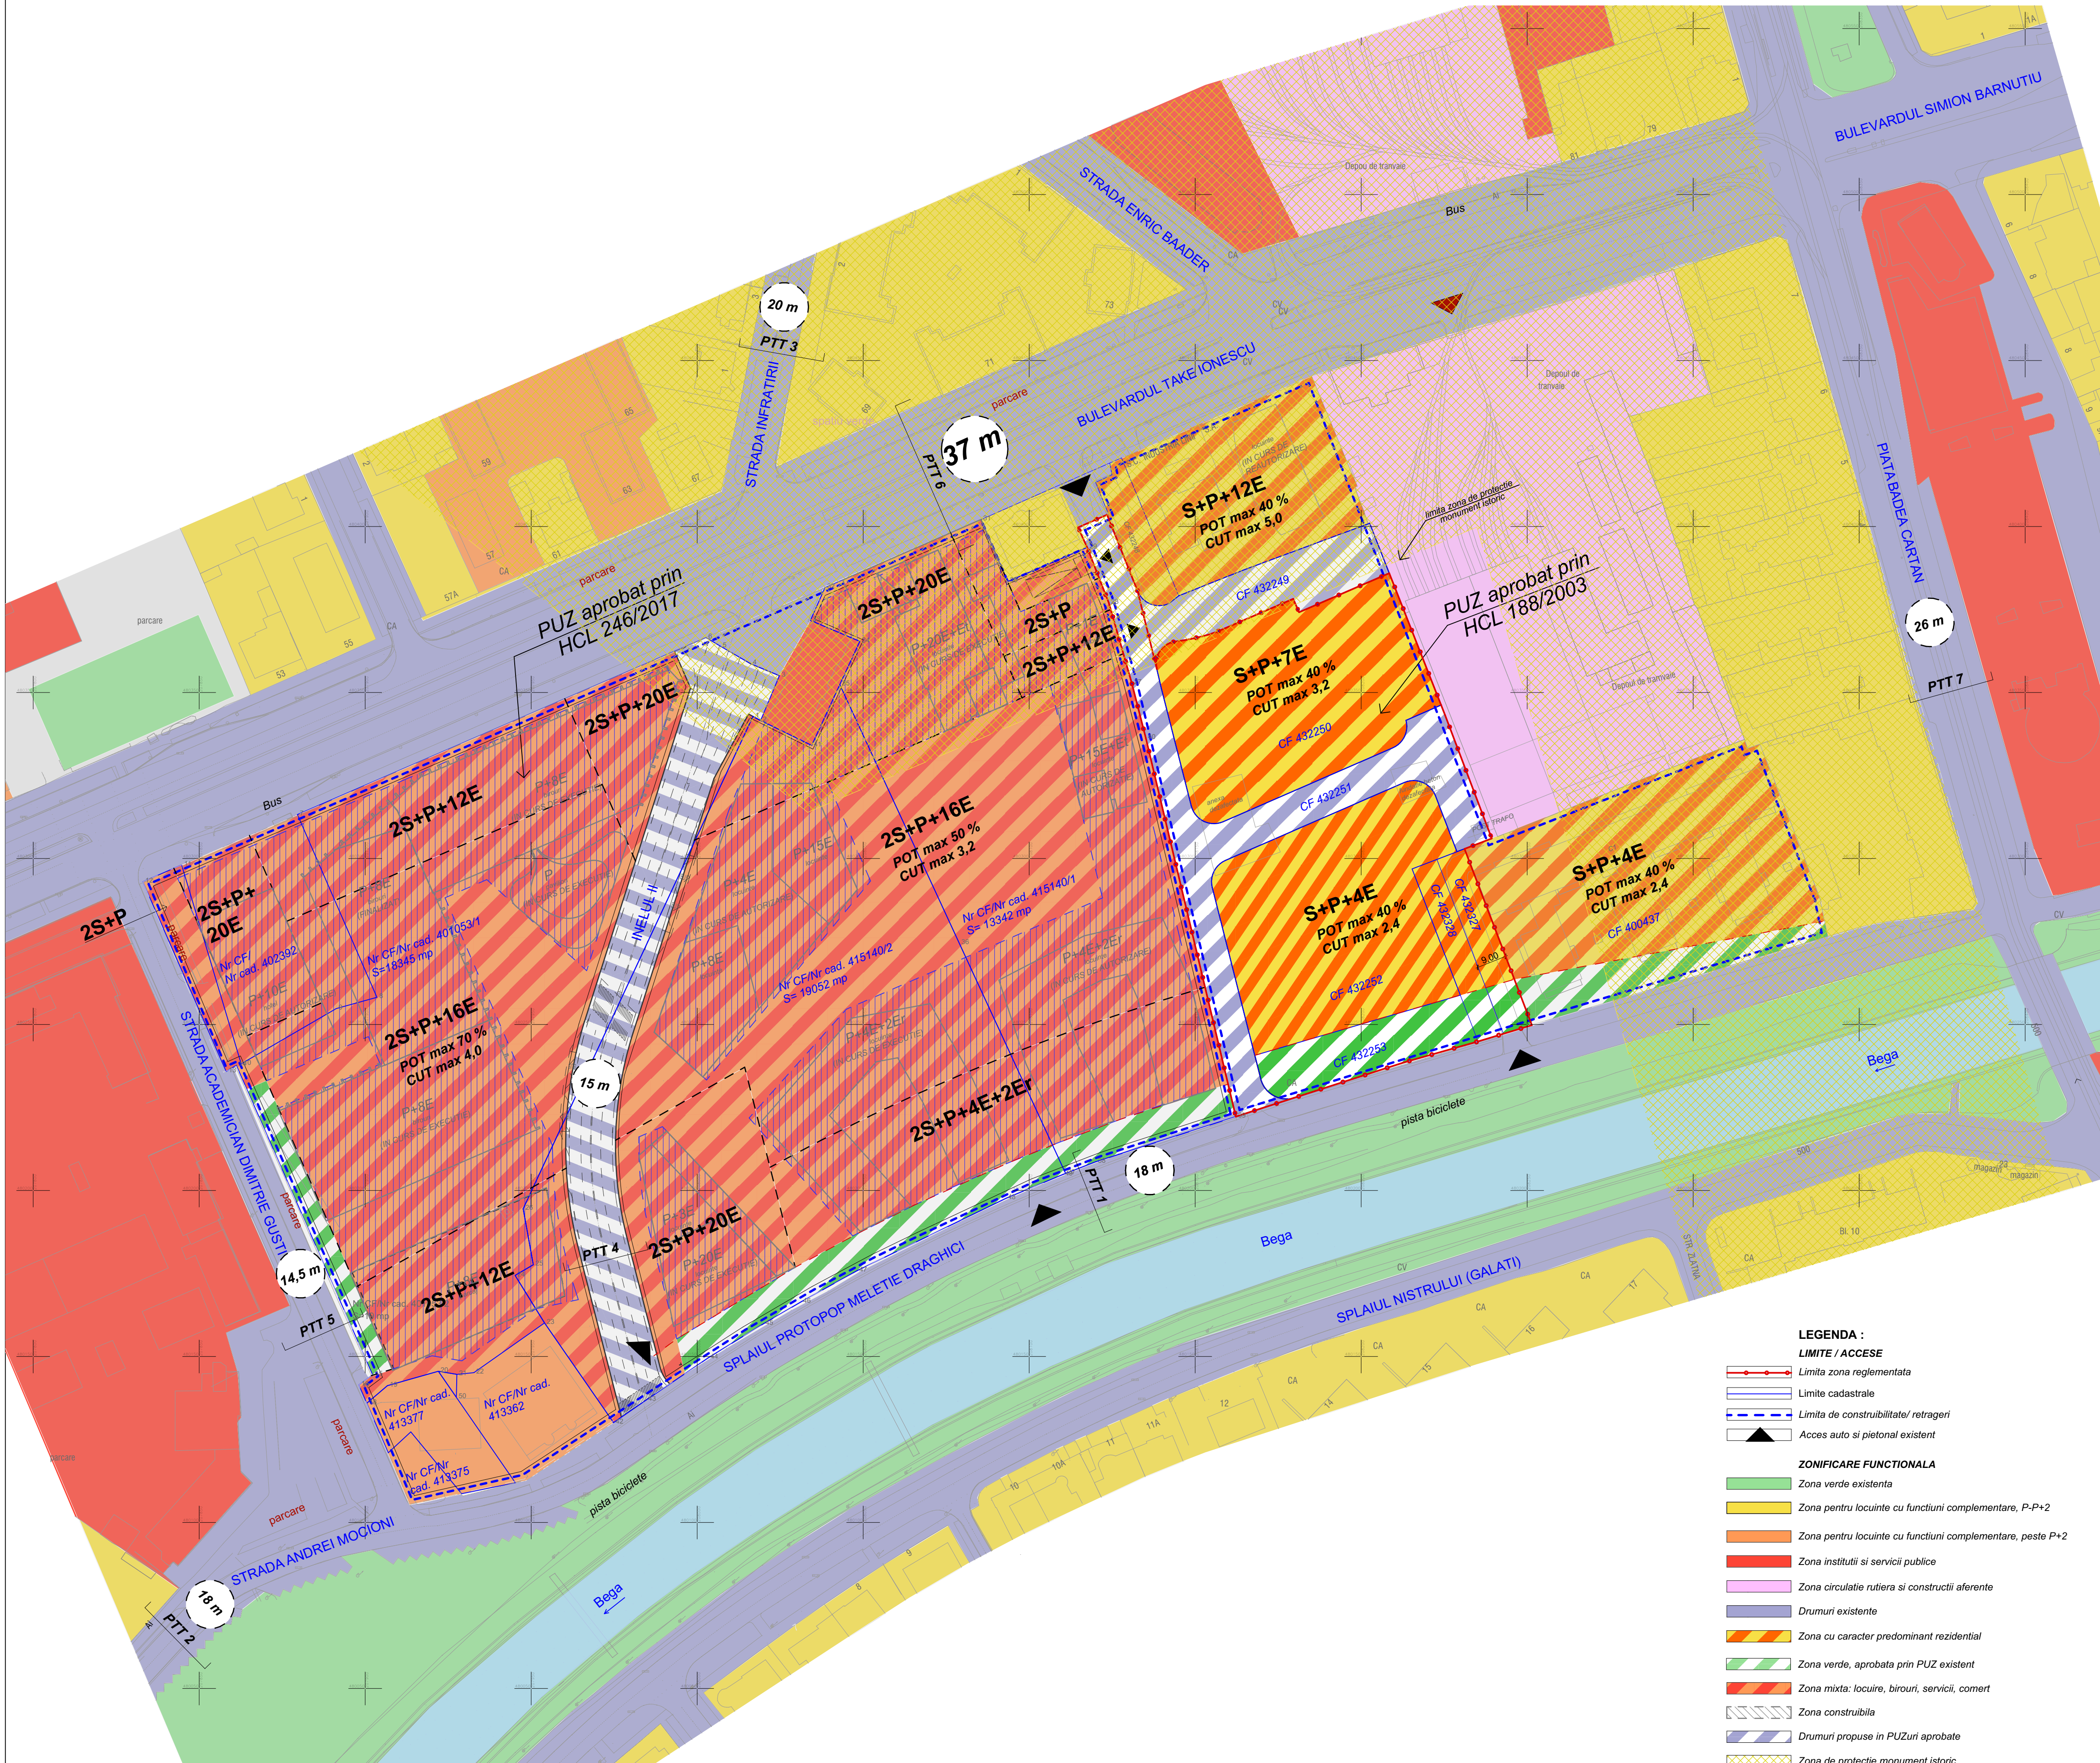


- LEGENDA :**
- LIMITE / ACCESE**
- Limita zona reglementata
 - Limita cadastrale
 - Limita de constructibilitate/ retrageri
 - Acces auto si pietonal existent
- ZONIFICARE FUNCTIONALA**
- Zona verde existenta
 - Zona pentru locuinte cu functiuni complementare, P-P+2
 - Zona pentru locuinte cu functiuni complementare, peste P+2
 - Zona institutii si servicii publice
 - Zona circulatie rutiera si constructii aferente
 - Drumuri existente
 - Zona cu caracter predominant rezidential
 - Zona verde, aprobata prin PUZ existent
 - Zona mixta: locuire, birouri, servicii, comer
 - Zona constructiila
 - Drumuri propuse in PUZ-uri aprobate
 - Zona de protectie monument istoric

PLAN DE INCADRARE IN TERITORIU

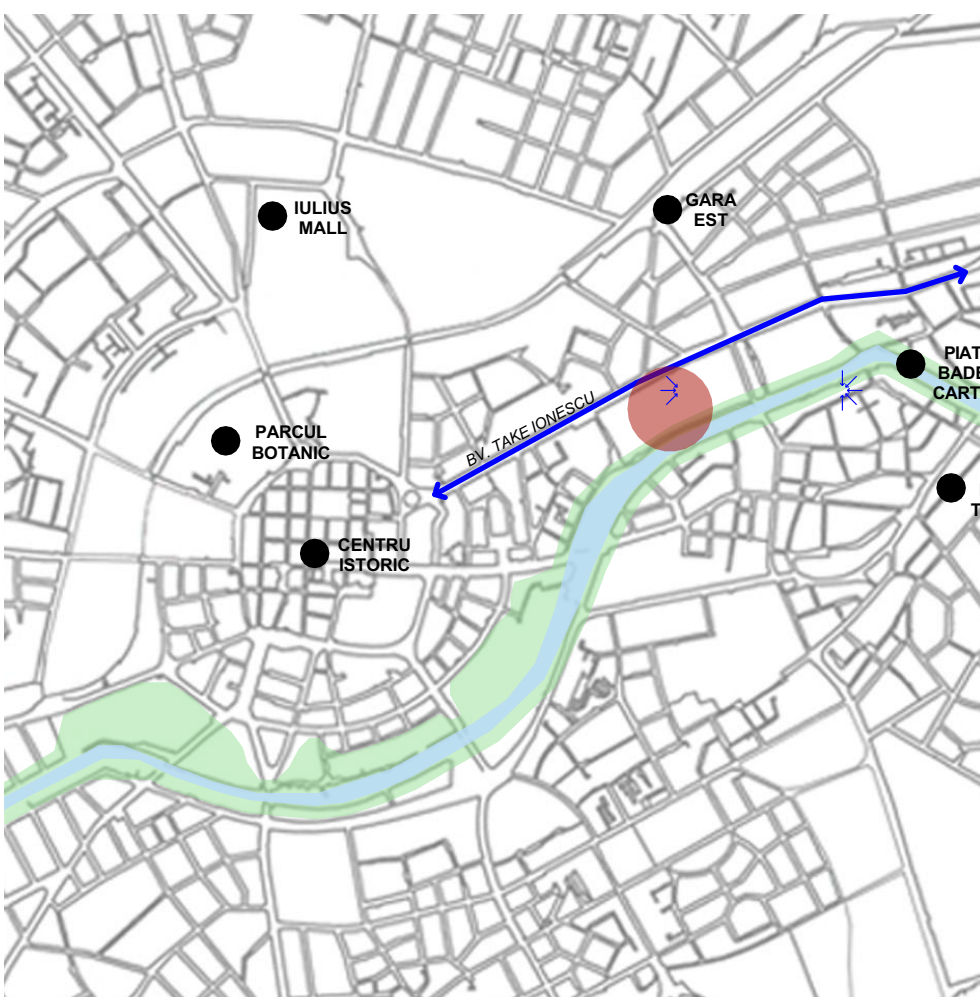

PROFILE STRADALE

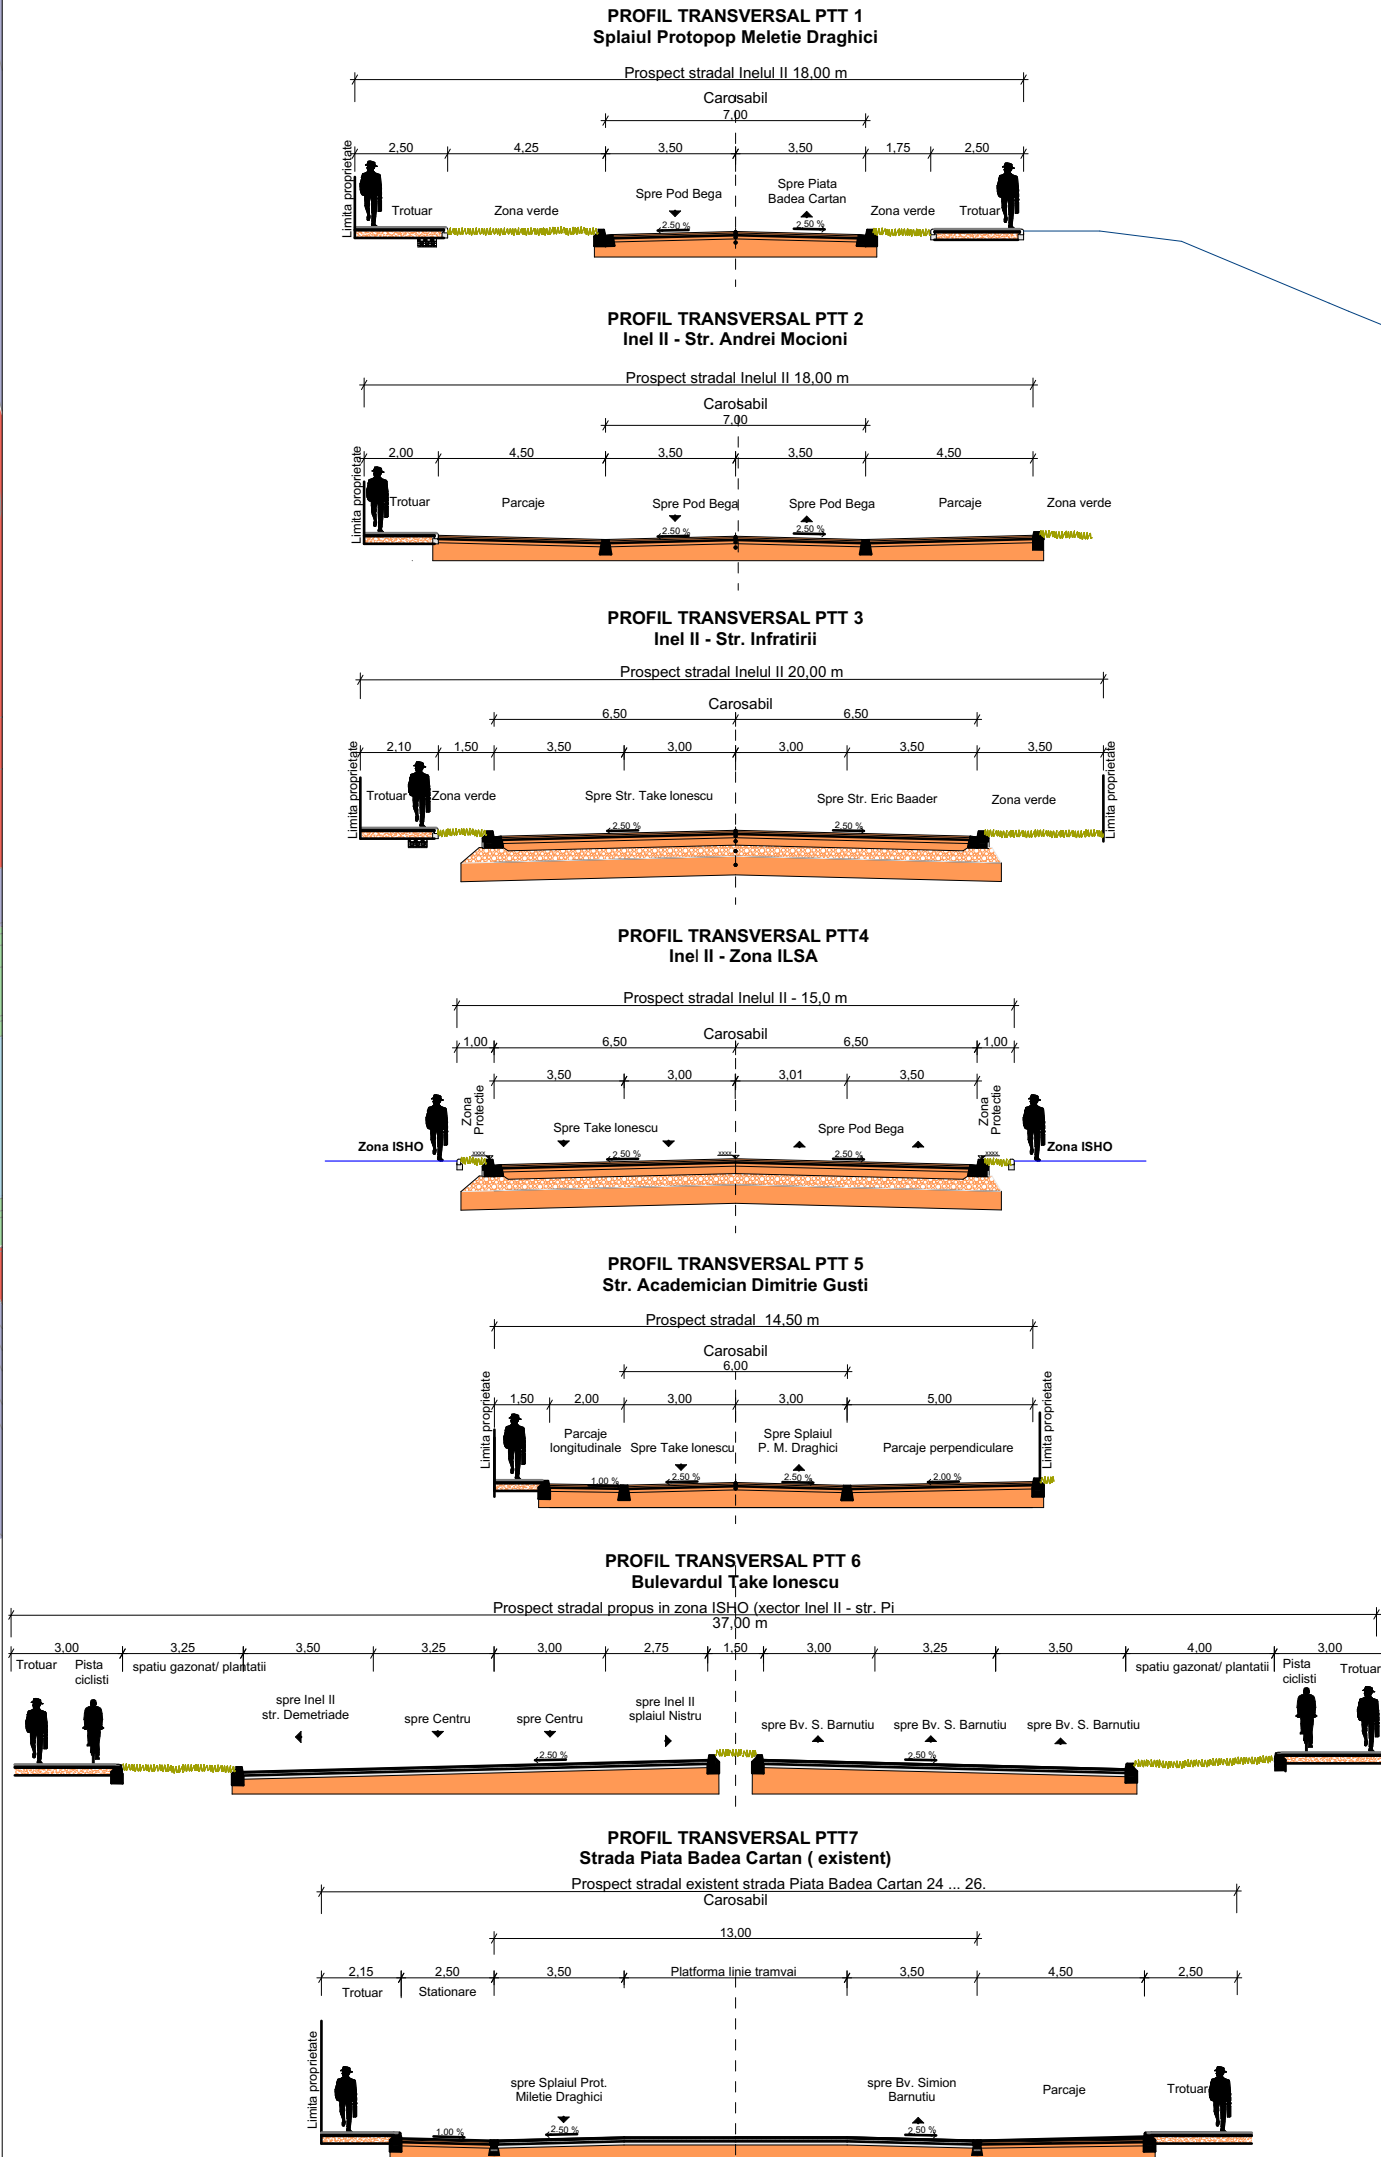

PROIECTANT:	BENEFICIAR:	DESEINAT:	arh. Silvia Crisan
S.C. Atelier21 S.R.L.	E.C. TAKE PROJECT S.A.	PROIECTAT:	arh. Adina Sallier
	Timisoara, str. Take Ionescu, nr. 46C, ap. P-1	SEF PROIECT:	arh. Adina Sallier
	C.U.I. 3800233	COORDONATOR:	arh. Petricor Agau
	tel. 0256491042, fax 0256491043	NR. PROIECT:	265 / 2018
		FAZA PROIECT:	PUZ
		DENUMIRE PROIECT:	PLAN SITUATIE EXISTENTA
		DENUMIRE PLANSA:	
		DATA:	Oct 2019
		SCARA:	1:1500
		PLANSA NR:	03.U