



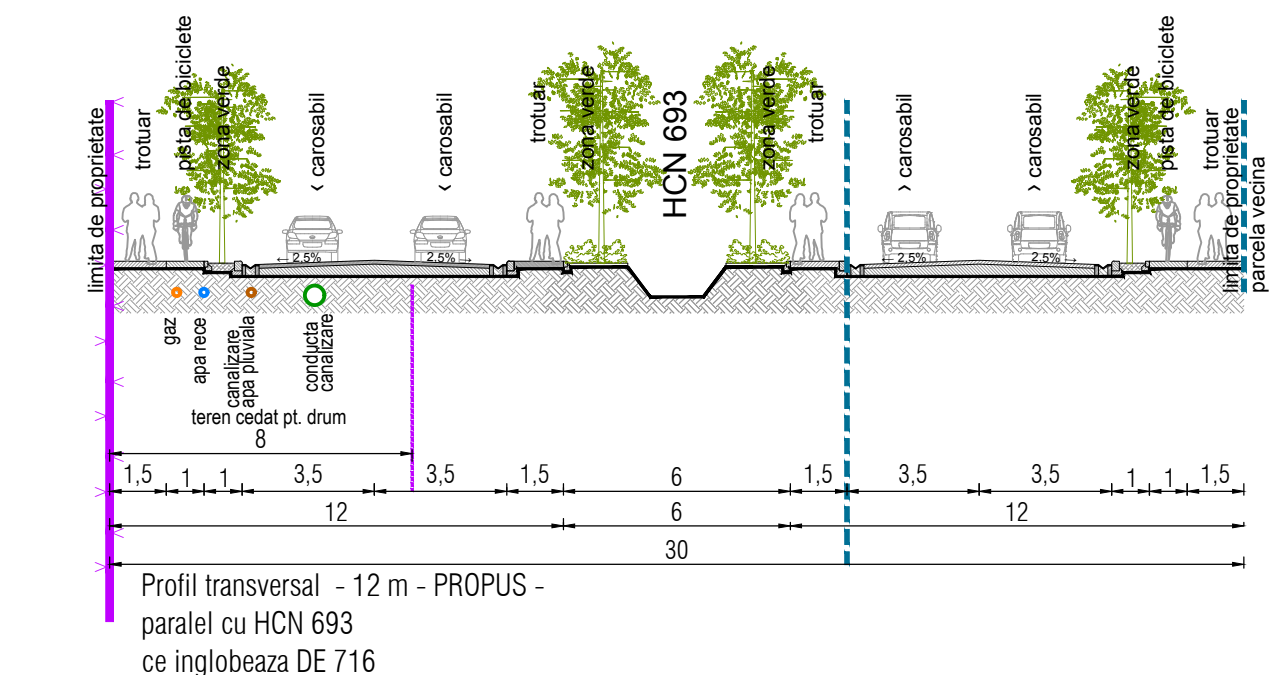

PROFILE TRANSVERSALE DRUMURI PROPUSE

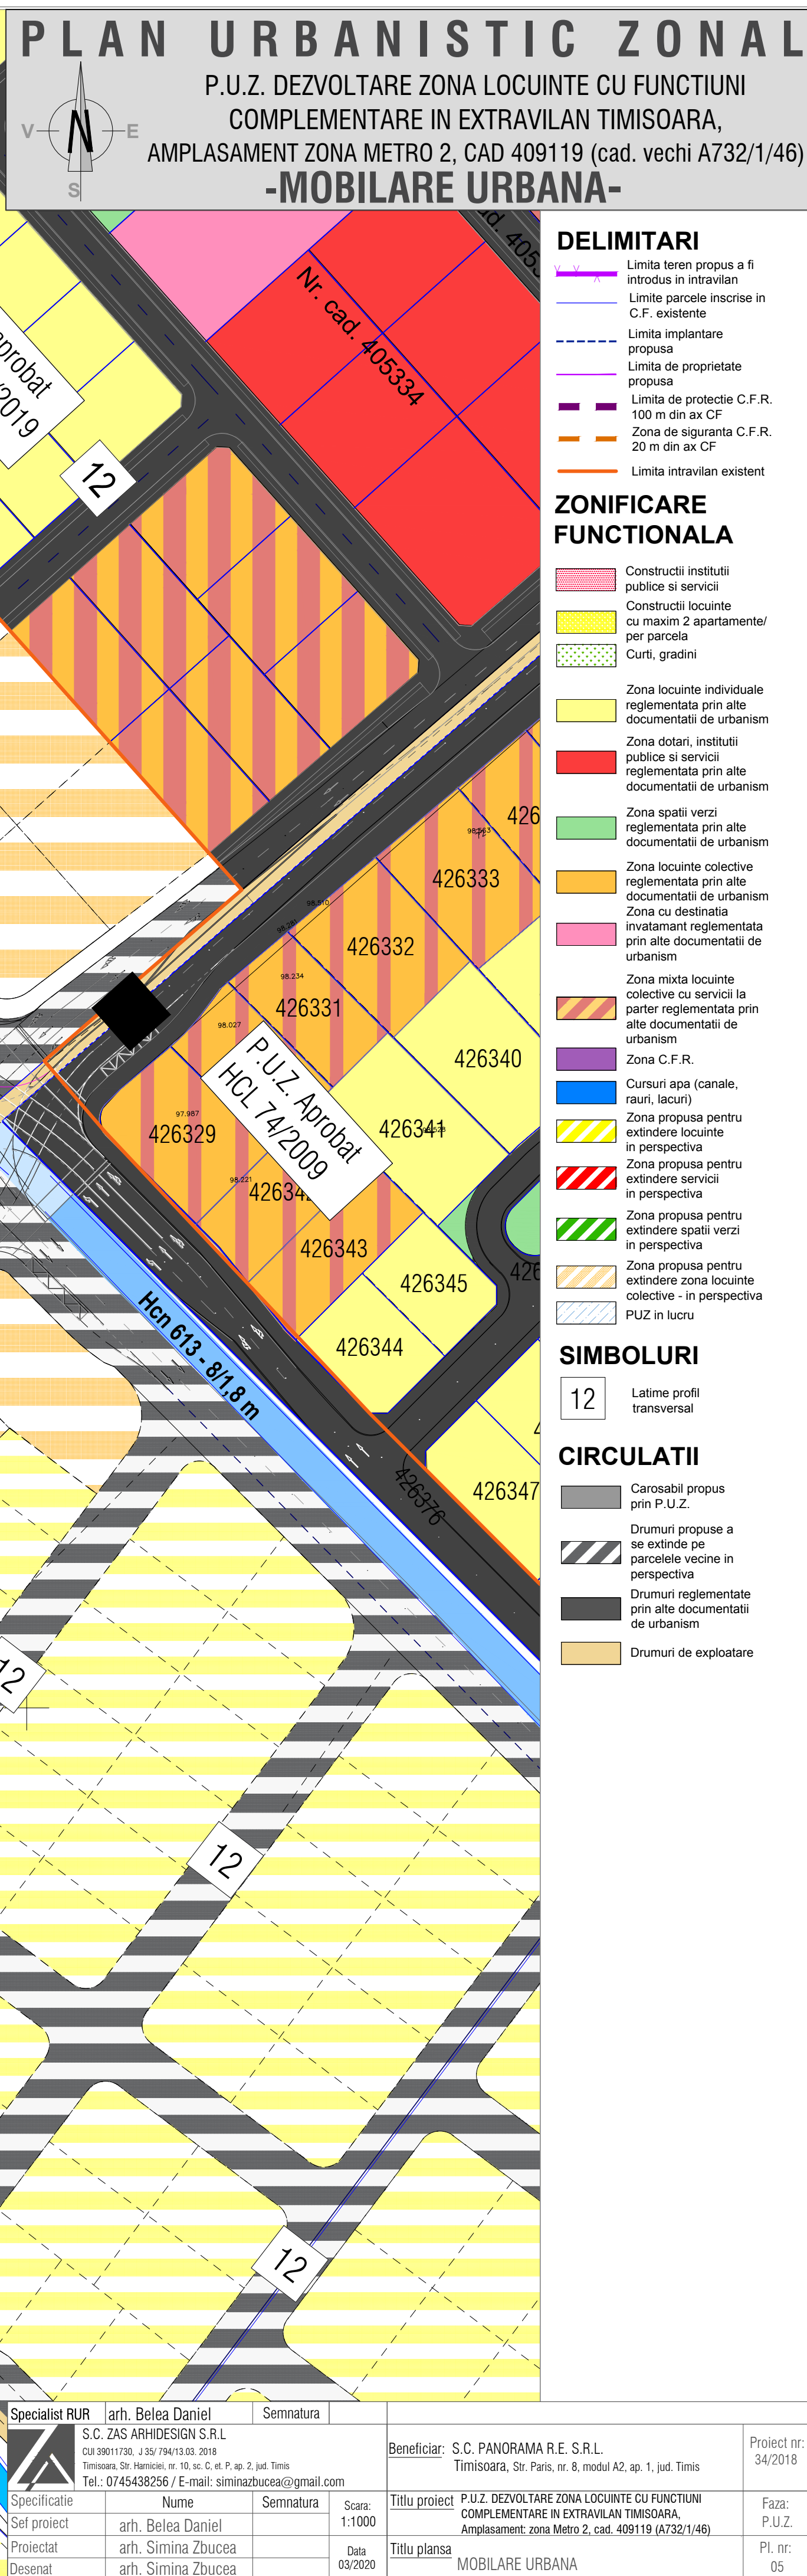

Specialist	RUR	arh. Belea Daniel	Semnatura		Beneficiar:	S.C. PANORAMA R.E. S.R.L. Timisoara, St. Paris, nr. 8, modul A2, ap. 1, Jud. Timis	Proiect nr. 34/2018
	S.C. ZAS ARHIDISEGN S.R.L. CUI 39011730 / J204767/01.2018 Timisoara, St. Ierusalim, nr. 3, C. 10, P. 1, et. 2, ap. 203 Tel.: 0745438258 / E-mail: siminabucura@gmail.com						
Specificatie		Nume	Semnatura	Scara: 1:1000	Titlu proiect	P.U.Z. DEZVOLTOARE LOCA LUCRUTIE CU FUNCTIUNI COMPLEMENTARE IN EXTRAVILAN TIMISOARA. Amplasament: zona Metro 2, cat. 409119 (A732/146)	Faza: P.U.Z.
Se proiect		arh. Belea Daniel					
Proiectat		arh. Simina Zubcea			Titlu plansa		Pl. nr.
Desenat		arh. Simina Zubcea		Data 03/2020	MOBILARE URBANA		05