
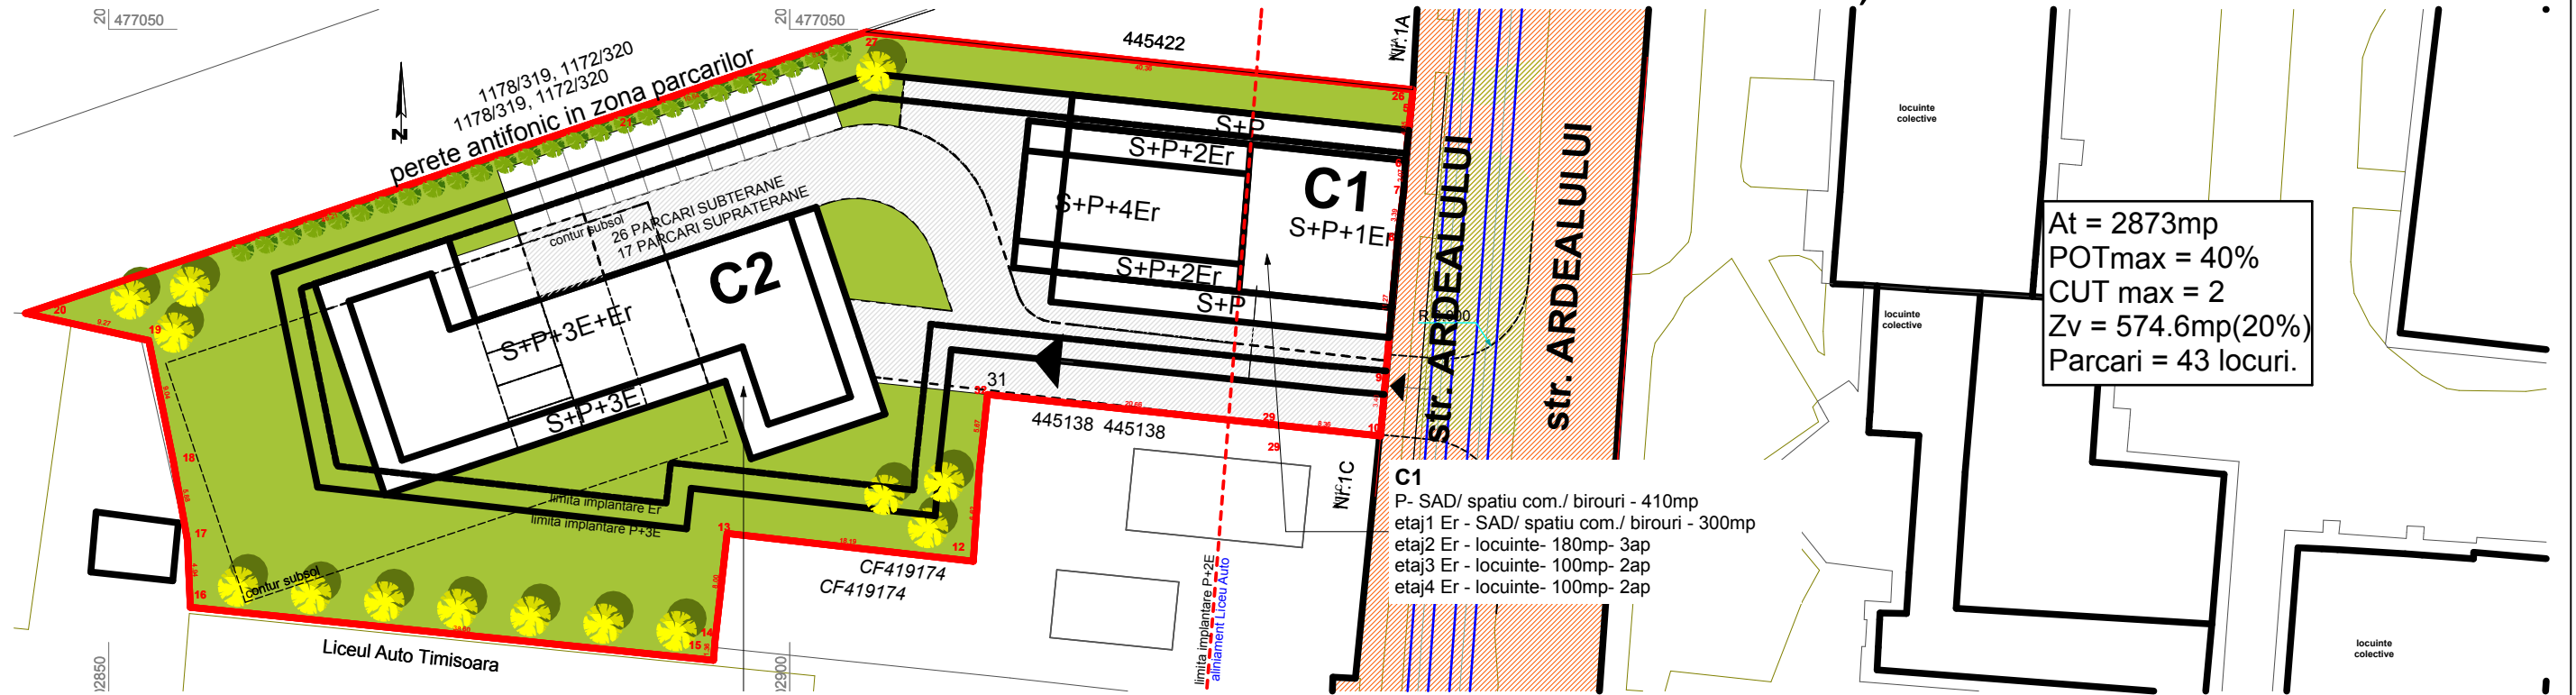



beneficiar Miçu Mircea, Micu Adela-Simona

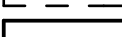

indici - PROPUNERE MOBILARE

- | | |
|---|----------------------------|
|  | ZONA ANALIZATA |
|  | ZONA REGLEMENTATA PRIN PUZ |
|  | CONTRU Er |
|  | CONTUR PARTER |
|  | CONTUR SUBSOL, PROPUNERE |
|  | CLADIRE PROPUSA |
|  | ZONA VERDE PROPUSA |
|  | ZONA CIRCULATII PROPUSA |
|  | STRADA ARDEALULUI |
|  | ACCES PROPUS |
|  | ACCES PARCARE SUBTERANA |

At = 2873mp
POTmax = 40%
CUT max = 2
Zv = 574.6mp(20%)
Parcari = 43 locuri.

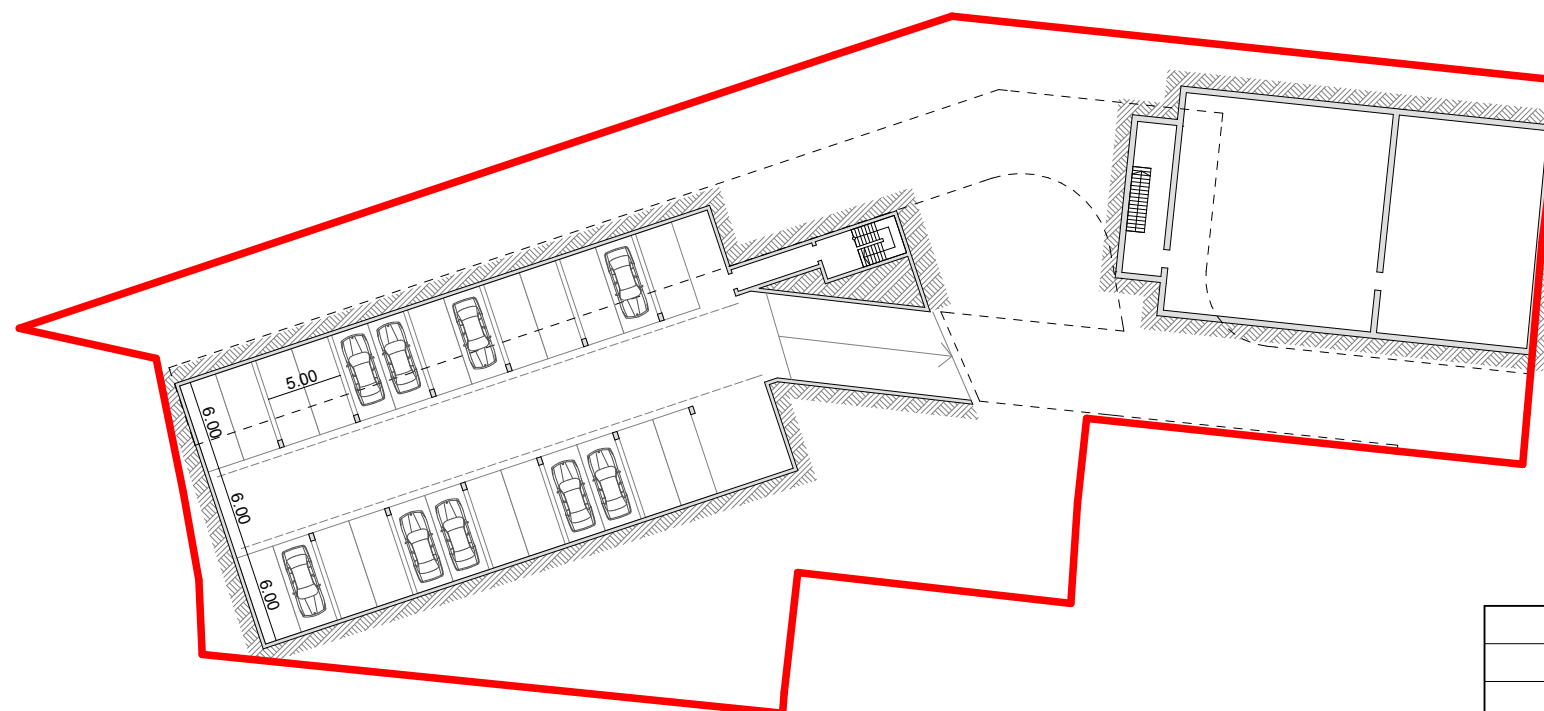

Verificator / expert	Nume	Semnatura	Cerinta	Referat / Expertiza Nr. / Data	
BIA MURDUNESCU LUDOVIC I. Timisoara, bvd. Eroilor de la Tisa, nr 30-40, ap.54 tel: 0356801923				Beneficiar: MICU MIRCEA, MICU ADELA-SIMONA Amplasament: Timisoara, Timis, str. ARDEALULUI, 1A, CF: 445681	pr. nr. 137/2017
	Nume	Semnatura	Scara:	Titlu proiect:	Faza:
Sef proiect	arh. Ludovic MURDUNESCU		1:500	PLAN URBANISTIC ZONAL- LOCUINTE COLECTIVE, SERVICII SI COMERT	PUZ
Proiectat	arh. Ludovic MURDUNESCU		Data:	Titlu plansa:	Plansa nr:
Desenat	arh. Ludovic MURDUNESCU		01.2020	PROPUNERE MOBILARE	5