
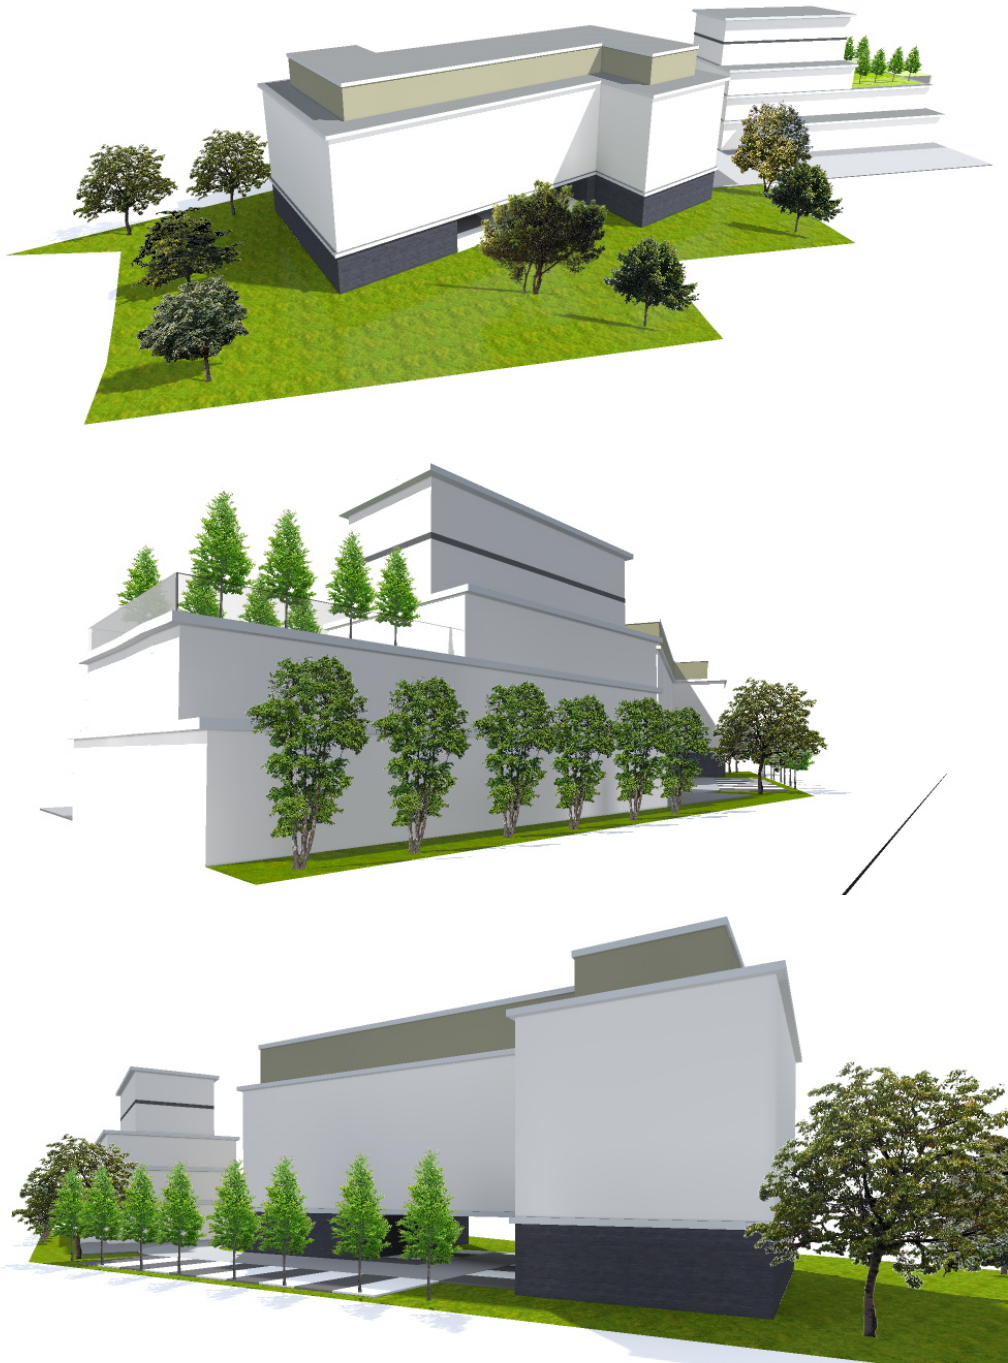


PLAN URBANISTIC ZONAL
LOCUINTE COLECTIVE, SERVICII SI COMERT
beneficiar Micu Mircea, Micu Adela-Simona

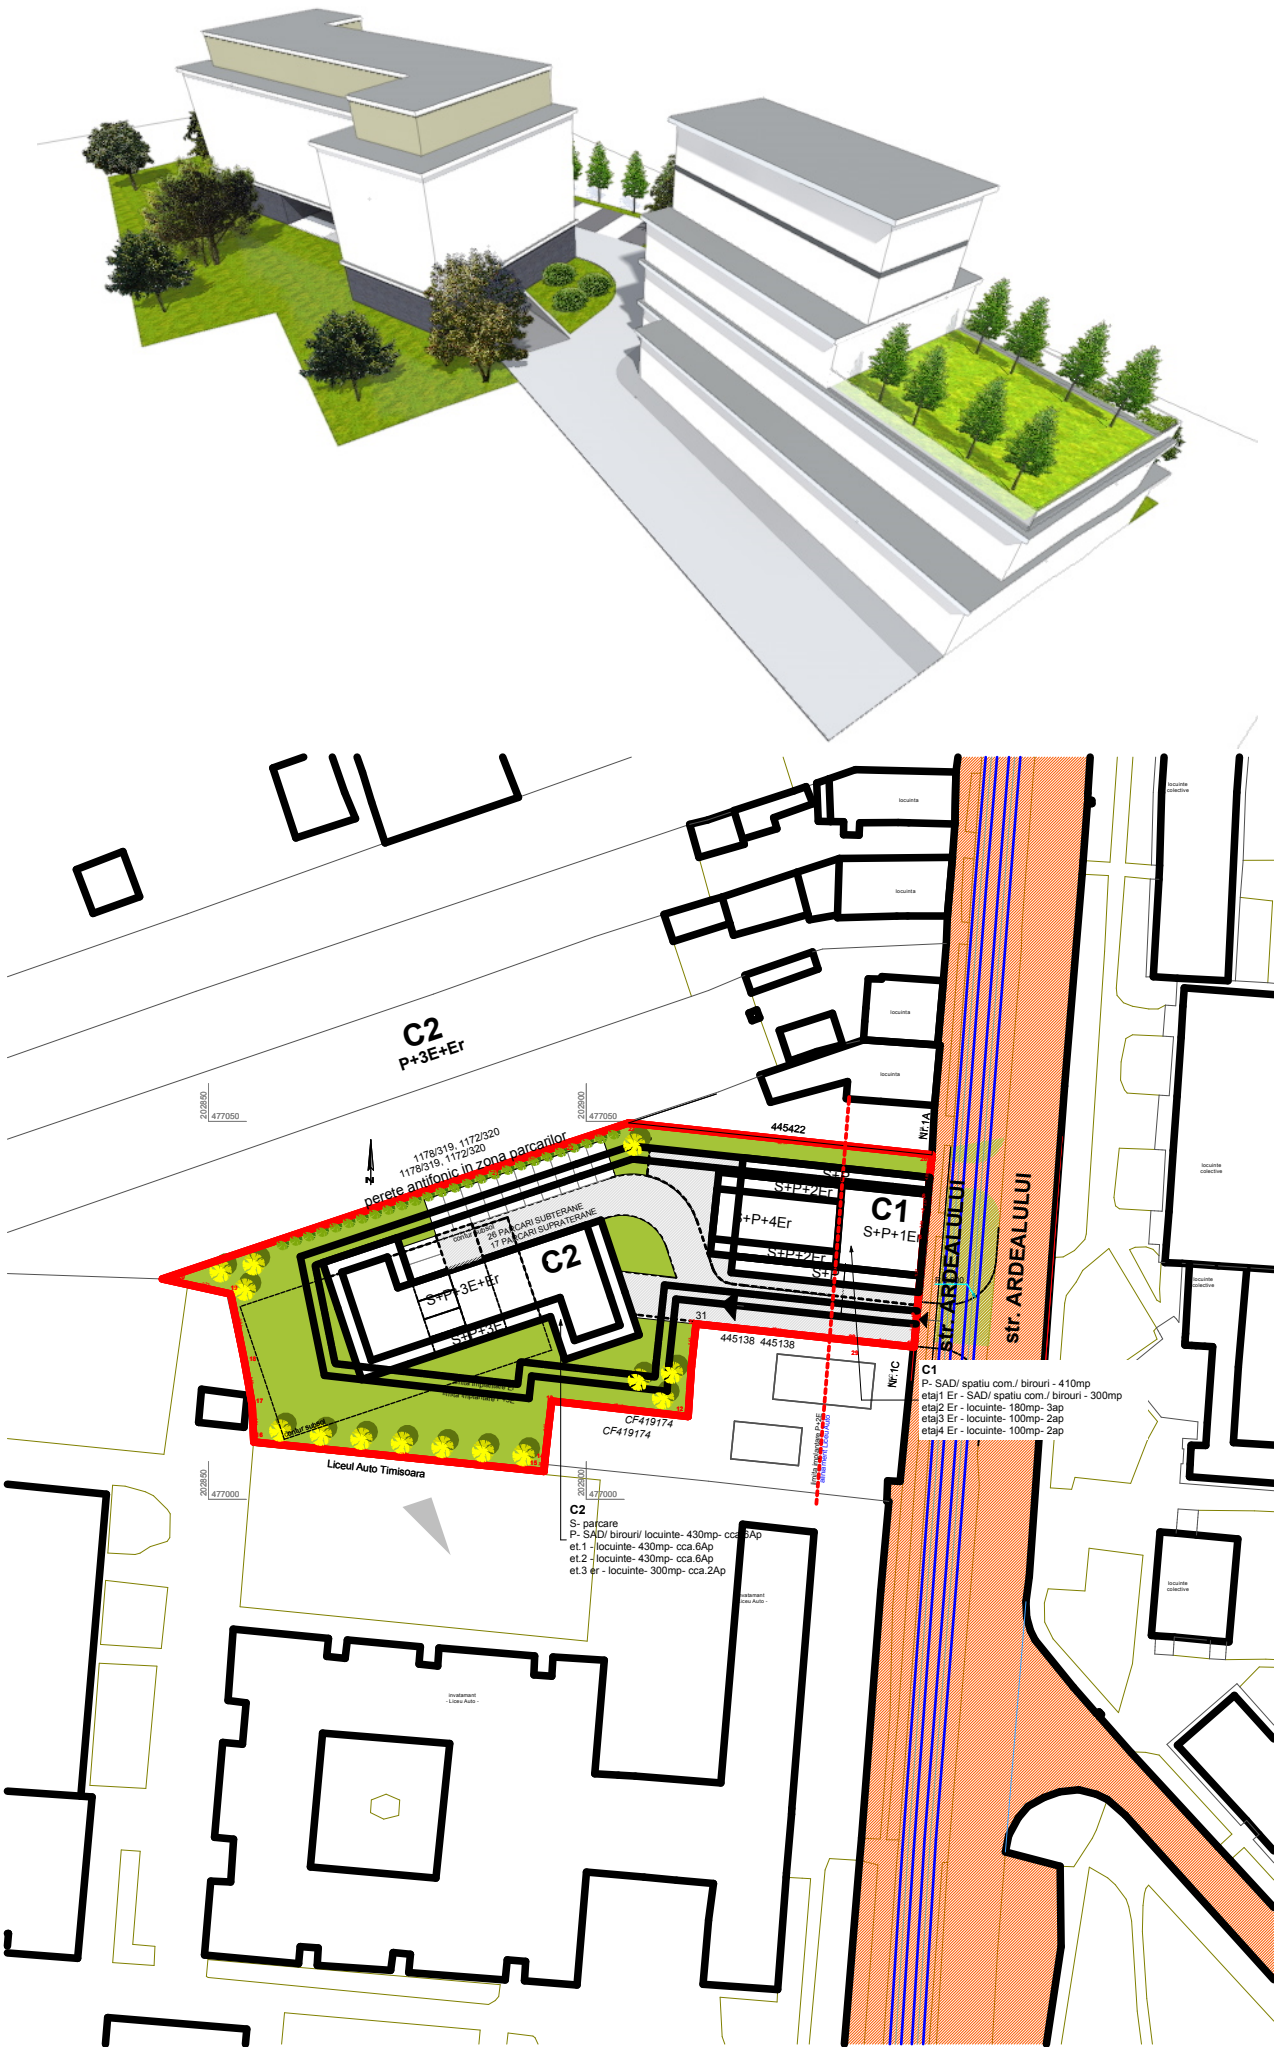

PUZ_TM_ARD_PUZ_31.pln

Verificator / expert	Nume	Semnatura	Cerinta	Referat / Expertiza Nr. / Data	
BIA MURDUNESCU LUDOVIC I. Timisoara, bvd. Eroilor de la Tisa, nr 30-40, ap.54 tel: 0356801923				Beneficiar: MICU MIRCEA, MICU ADELA-SIMONA Amplasament: Timisoara, Timis, str. ARDEALULUI, 1A, CF: 445681	pr. nr. 137/2017
Sef proiect	Nume	Semnatura	Scara: 1:5000	Titlu proiect: PLAN URBANISTIC ZONAL- LOCUINTE COLECTIVE, SERVICII SI COMERT	Faza: PUZ
Proiectat	arh. Ludovic MURDUNESCU		Data: 01.2020		Plansa nr: 7
Desenat	arh. Ludovic MURDUNESCU				