
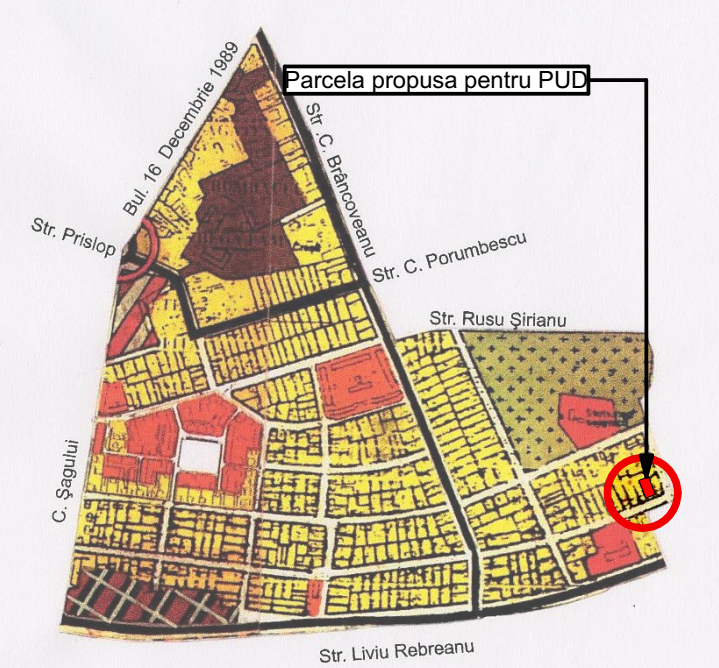
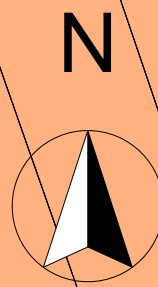



PLAN URBANISTIC DE DETALIU (PUD) PENTRU CONSTRUIRE CASA UNIFAMILIALA

jud. Timis, mun. Timisoara, str. Eneas nr 57/7, CF nr. 430474, nr. CAD.430474

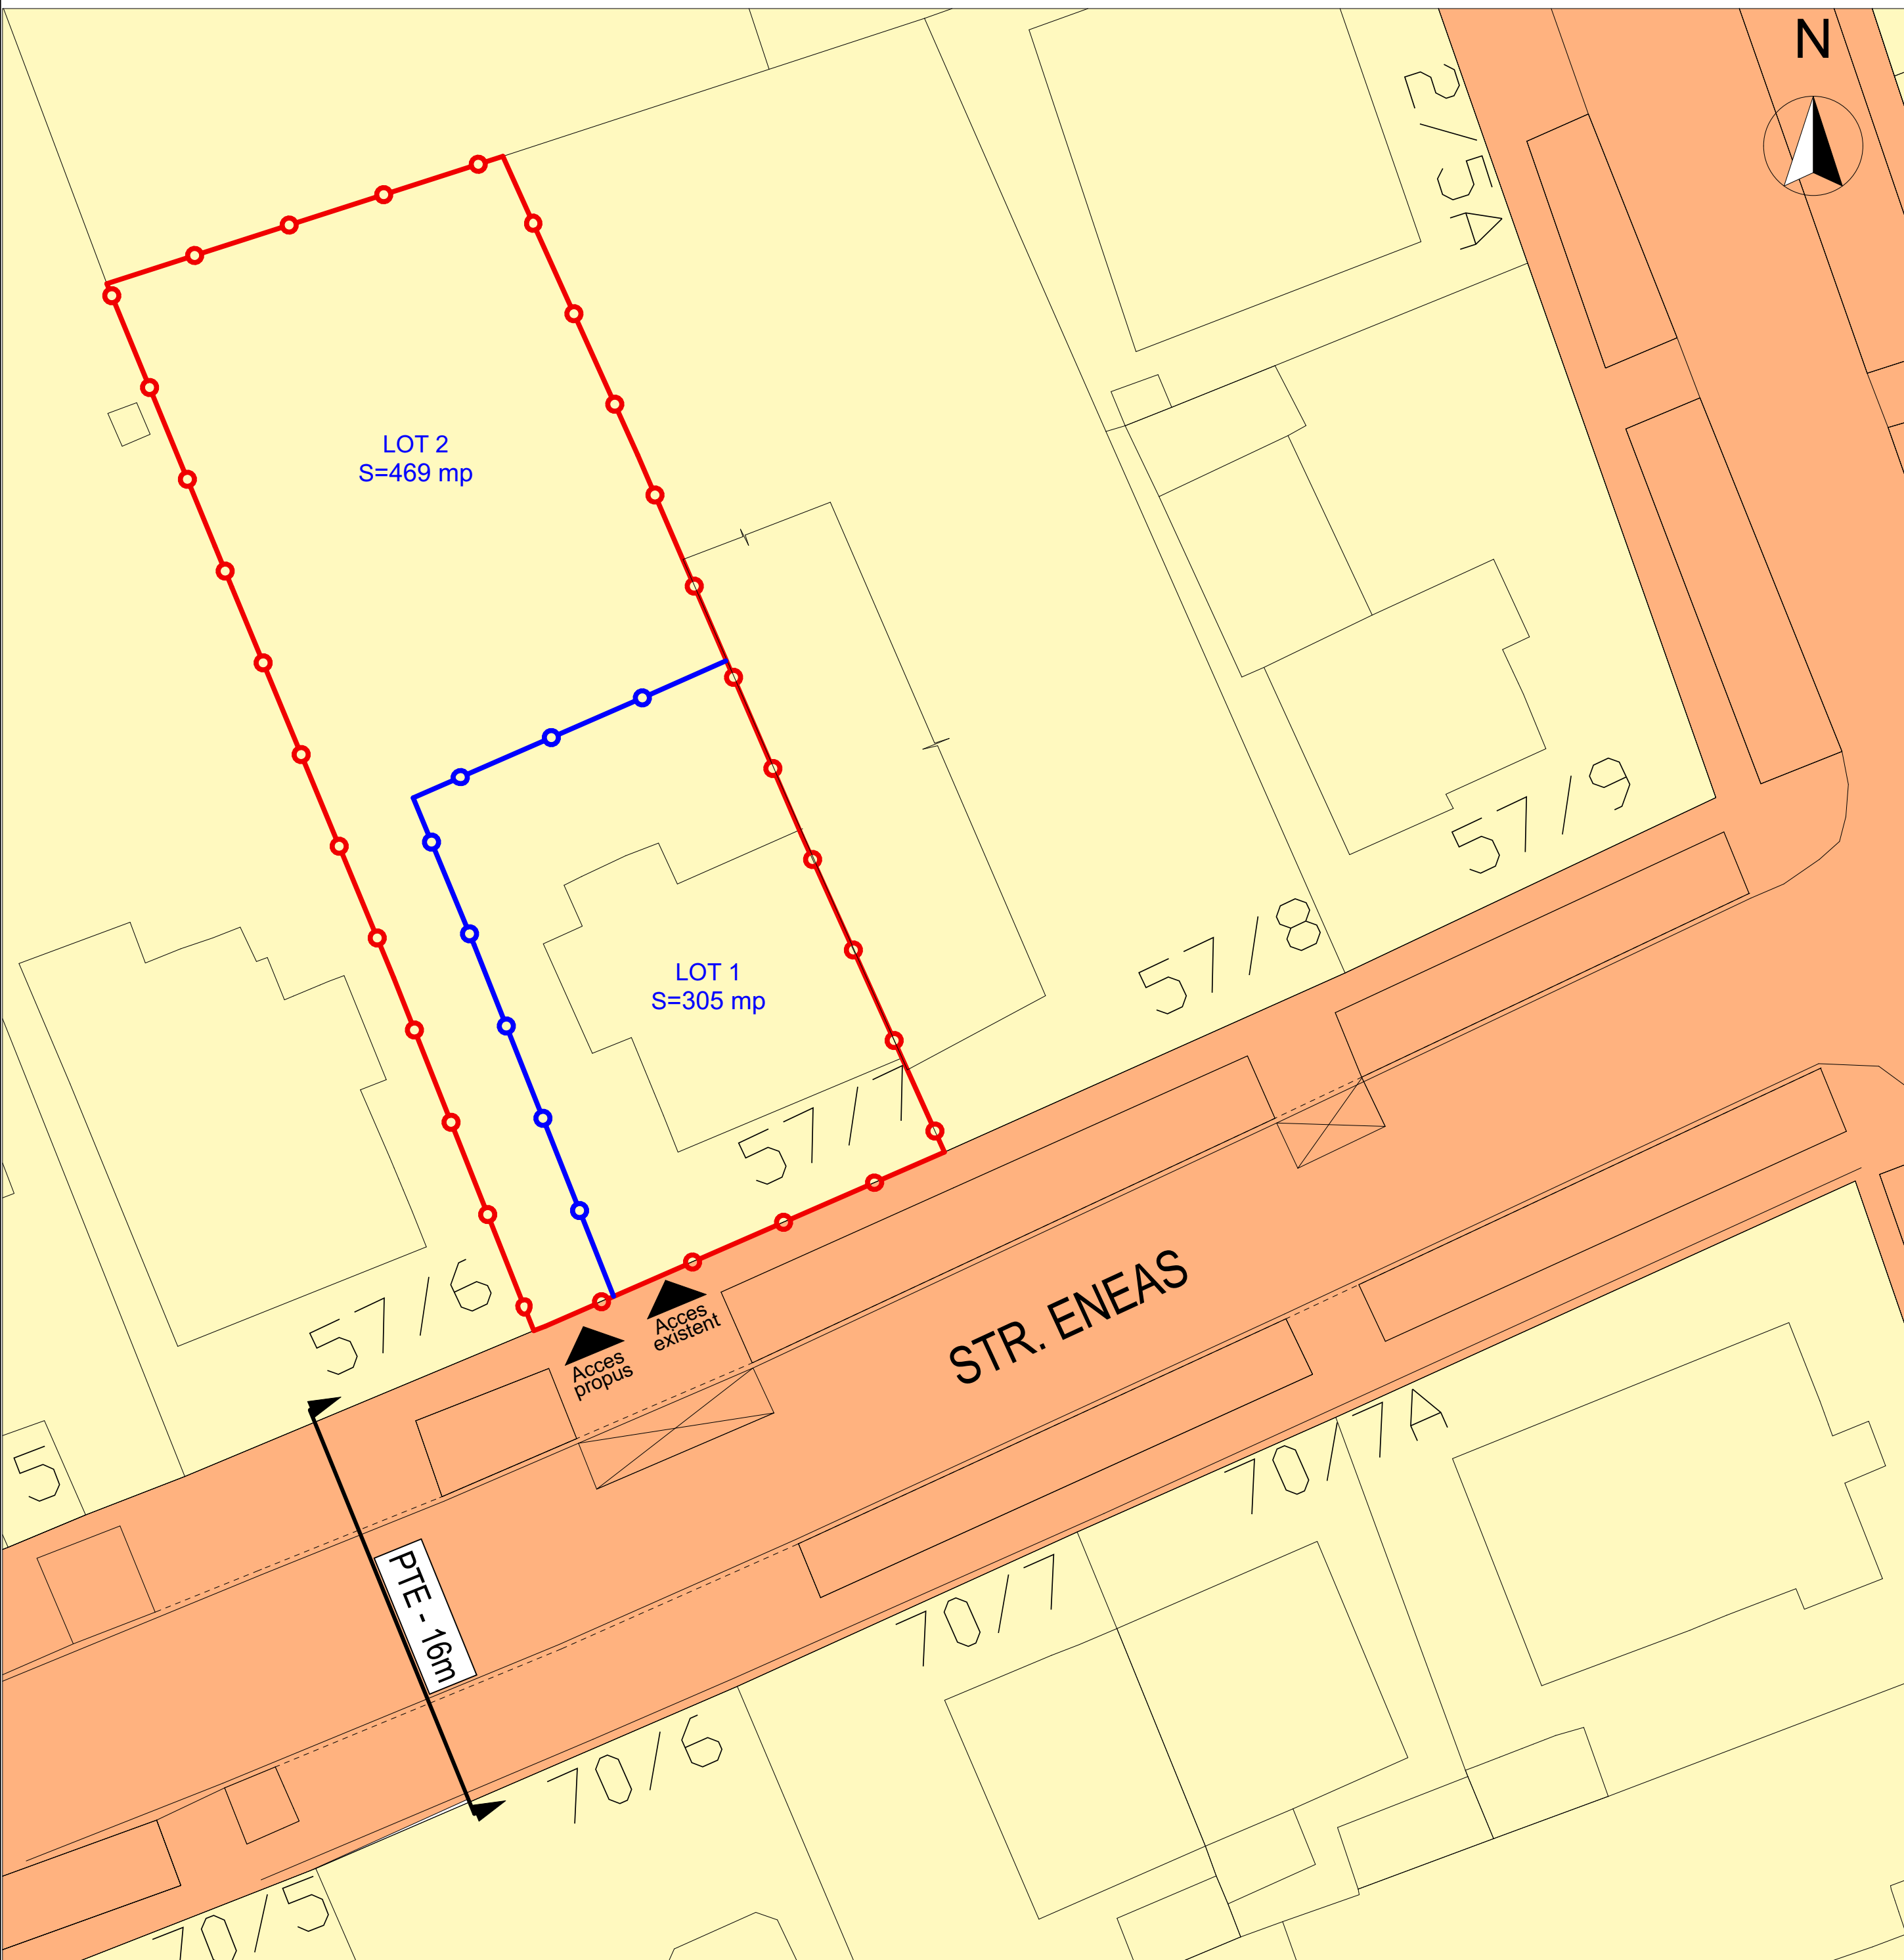

LEGENDA

- Limite**
- Limita parcela studiata ce se reglementeaza prin PUD
 - Delimitare loturi nou create
- Zonificare existent**
- Terenuri proprietate privata persoane fizice sau juridice
 - Terenuri domeniu public
 - ▲ Acces existent/propus

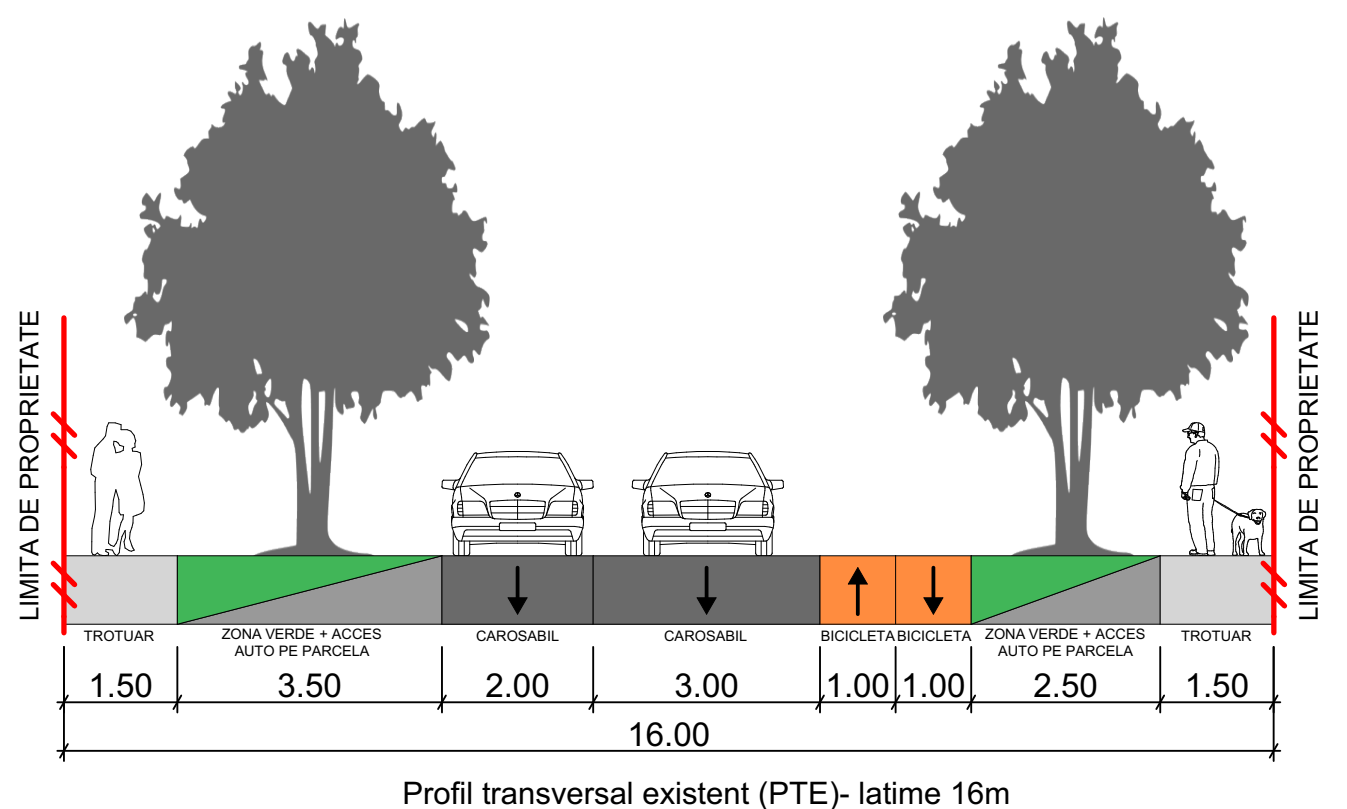

Verficator/ Expert:		referat/ expertiza nr.	
	S.C. NOD PROJECT S.R.L. Timisoara, str. Alexandru Macedonski, nr. 9 tel. 0744 960 048, email: miron_suteu@yahoo.com	Beneficiar: MUNTEAN PETRU SI MUNTEAN MIRCEA	Nr. pr.: 002/2019
Sef proiect: arh. Miron Suteu		Titlu proiect: PLAN URBANISTIC DE DETALIU (PUD) PENTRU CONSTRUIRE CASA UNIFAMILIALA	Faza: PUD
Verificat: arh. Carmen Fainila		Scara : 1:200	Nr. pl.: A.04
Proiectat si desenat: arh. Luiza-Isabela Dan arh. Ioana Petrucci arh. Bianca Penciu		Data : 05/2020	Titlu planşa: OBIECTIVE DE UTILITATE PUBLICA