


PUZ - ZONA LOCUINTE COLECTIVE SI FUNCTIUNI COMPLEMENTARE
Mun. Timisoara, jud. Timis, str. Carei, nr. 1B/1,1B/2

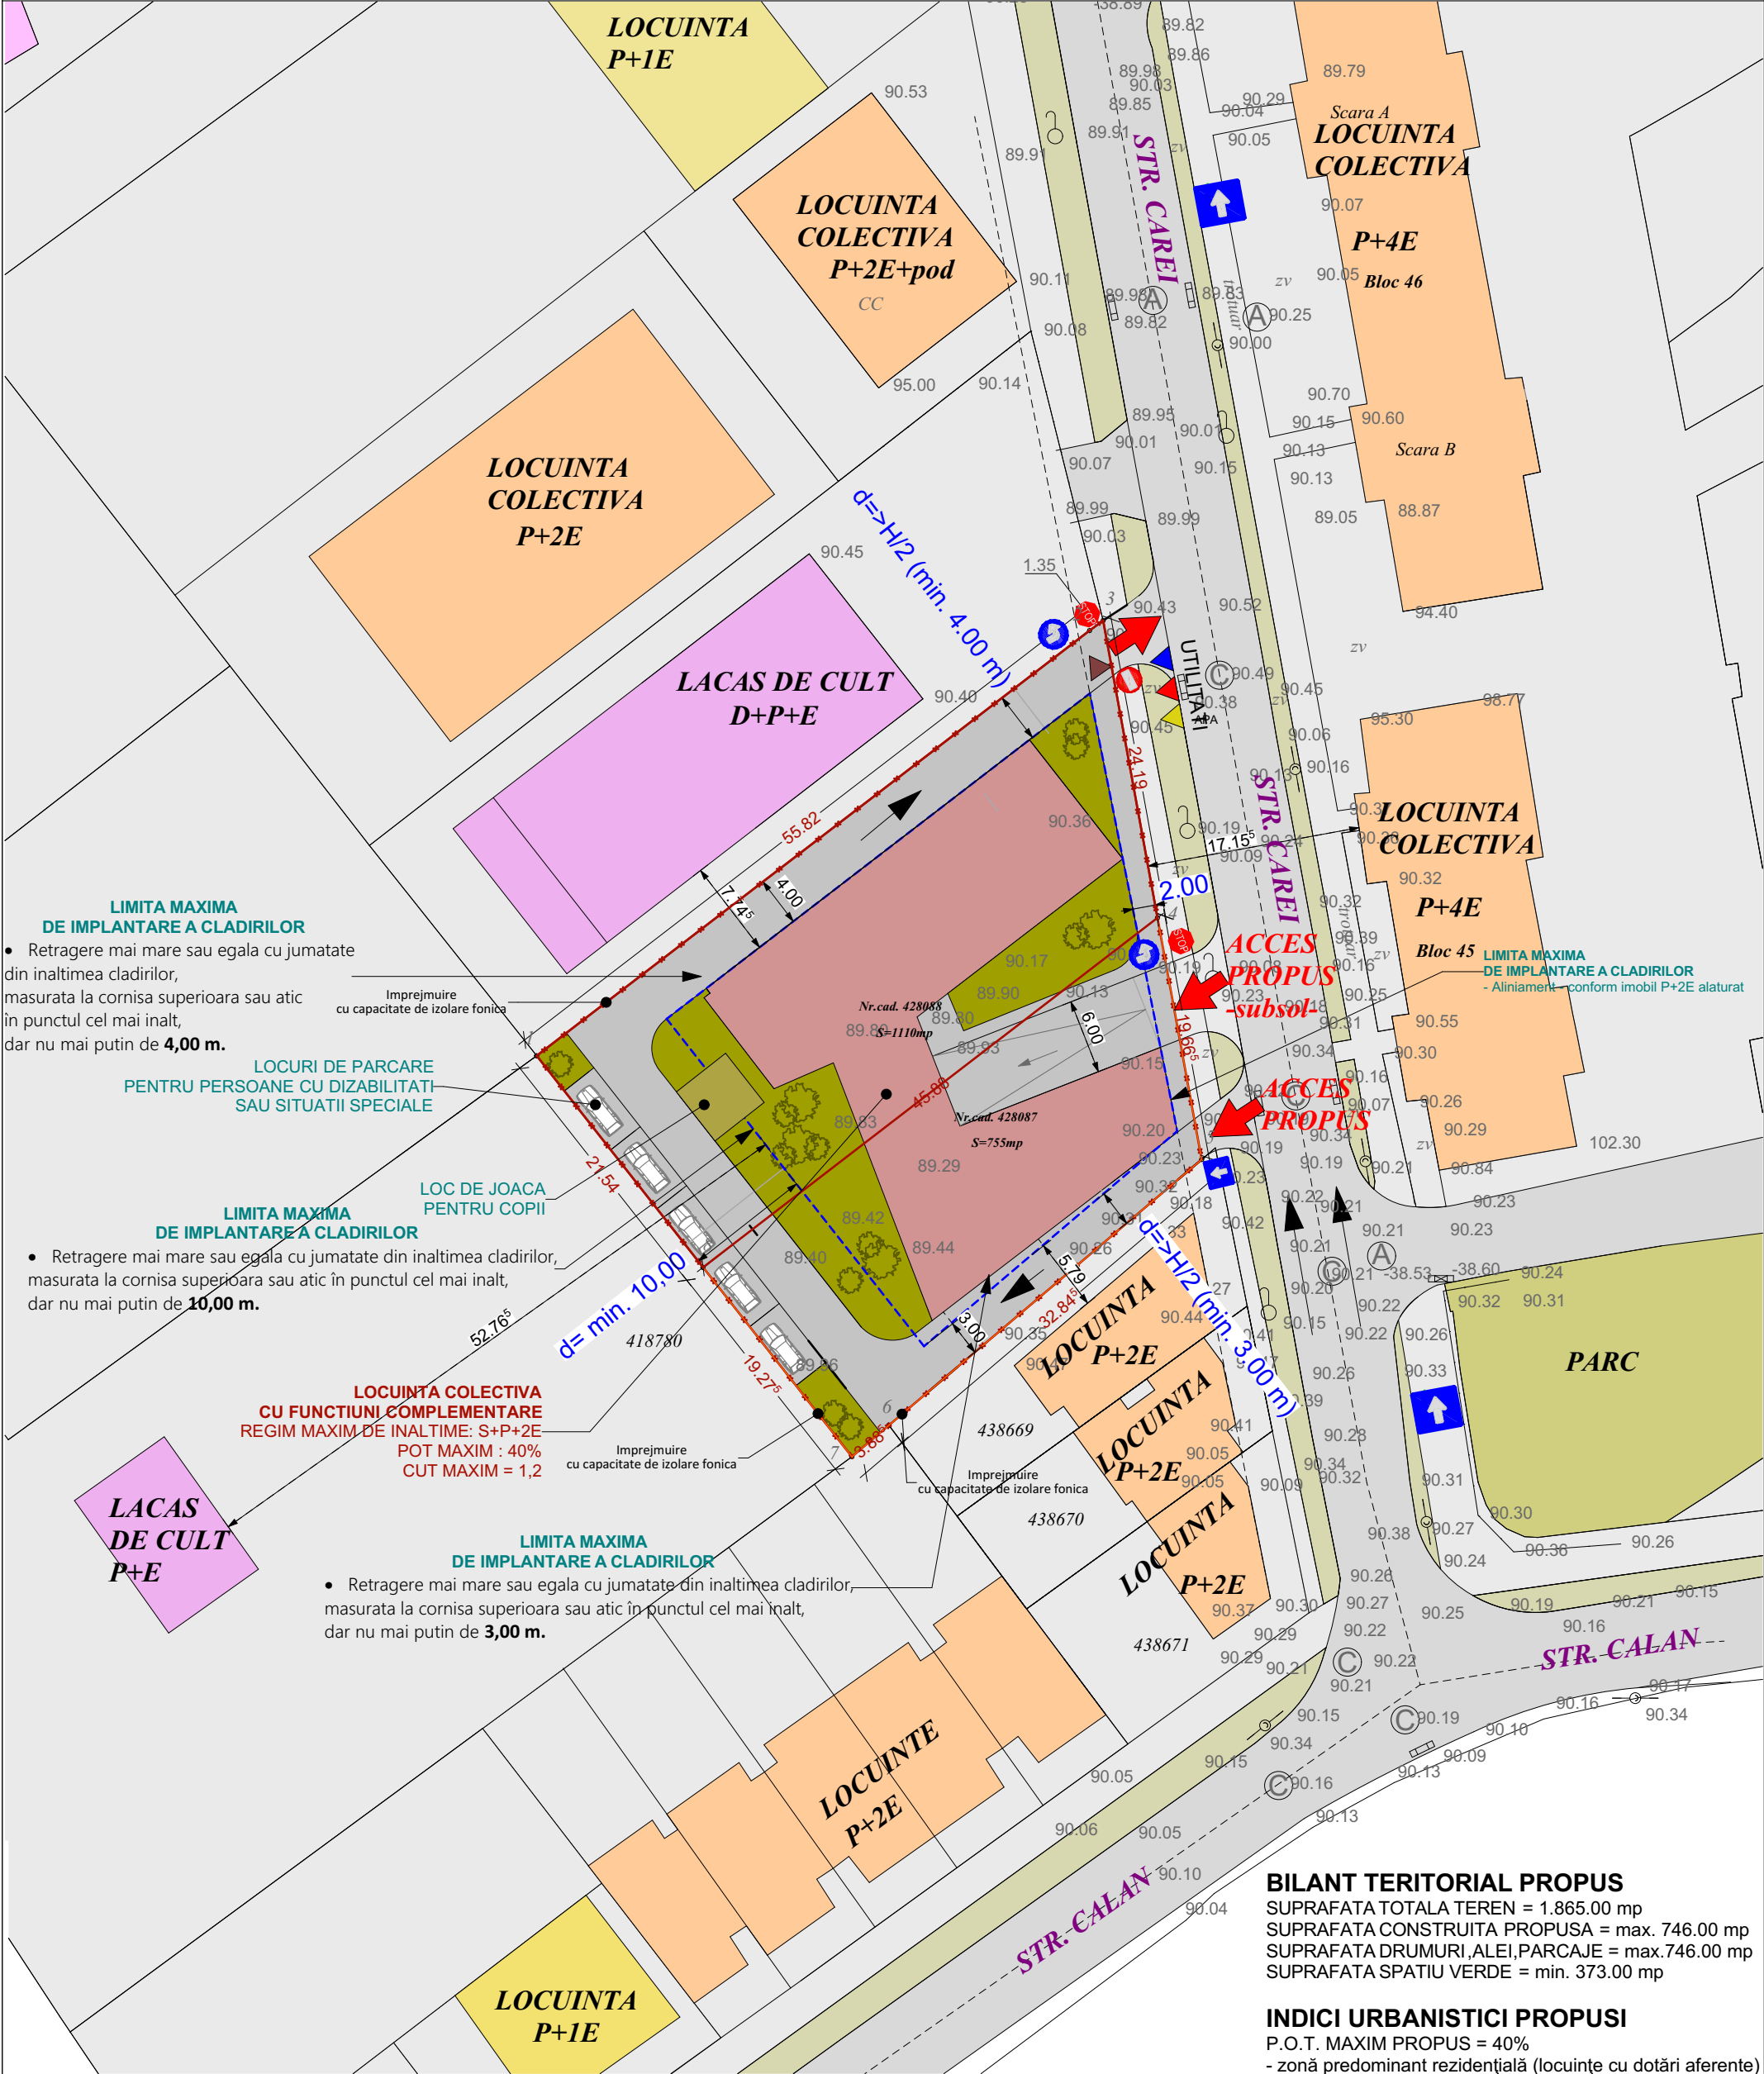

NOTA:
Mobilarea prezentata pe aceasta plansa este orientativa avand rolul de a arata o posibila modalitate de ocupare a terenului in raport cu reglementarile propuse.

LEGENDA

	LIMITA DE PROPRIETATE PARCELE CARE AU GENERAT PUZ		Proiectant general: SC MODSIGN PROJECT ARTSIDE SRL jud. Timis, com. Dumbravita, str. Freziei nr 7 Tel. : 0752291918		Beneficiar: LUPAU PETRICA SI SIMA DANUT			
	LIMITA MAXIMA DE IMPLANTARE A CLADIRILOR PROPUSE		Denumire proiect: PUZ - CONSTRUIRE CLADIRE LOCUINTE COLECTIVE CU SAD LA PARTER, AMENAJARI EXTERIOARE IN INCINTA, RACORD LA DRUMUL PUBLIC Mun. Timisoara, jud. Timis, str. Carei, nr. 1B/1,1B/2					
	IMOBIL LOCUINTE COLECTIVE CU SPATII COMERCIALE LA PARTER		Specialist RUR: Sef proiect:	arh. DIANA MARIA GAGA		Nr. proiect: 01-P/2018	Denumire plansa: POSIBILITATI DE MOBILARE	Scara: 1:500
	CIRCULATII AUTO, TROTUARE SI PARCAJE IN INCINTA		Proiectant:	arh. OANA IORDACHE - MANESCU		Faza: PUZ		Nr. plansa:
	SPATIU VERDE IN INCINTA		Desenat:	arh. OANA IORDACHE - MANESCU		Data: 01.03.2020		05