


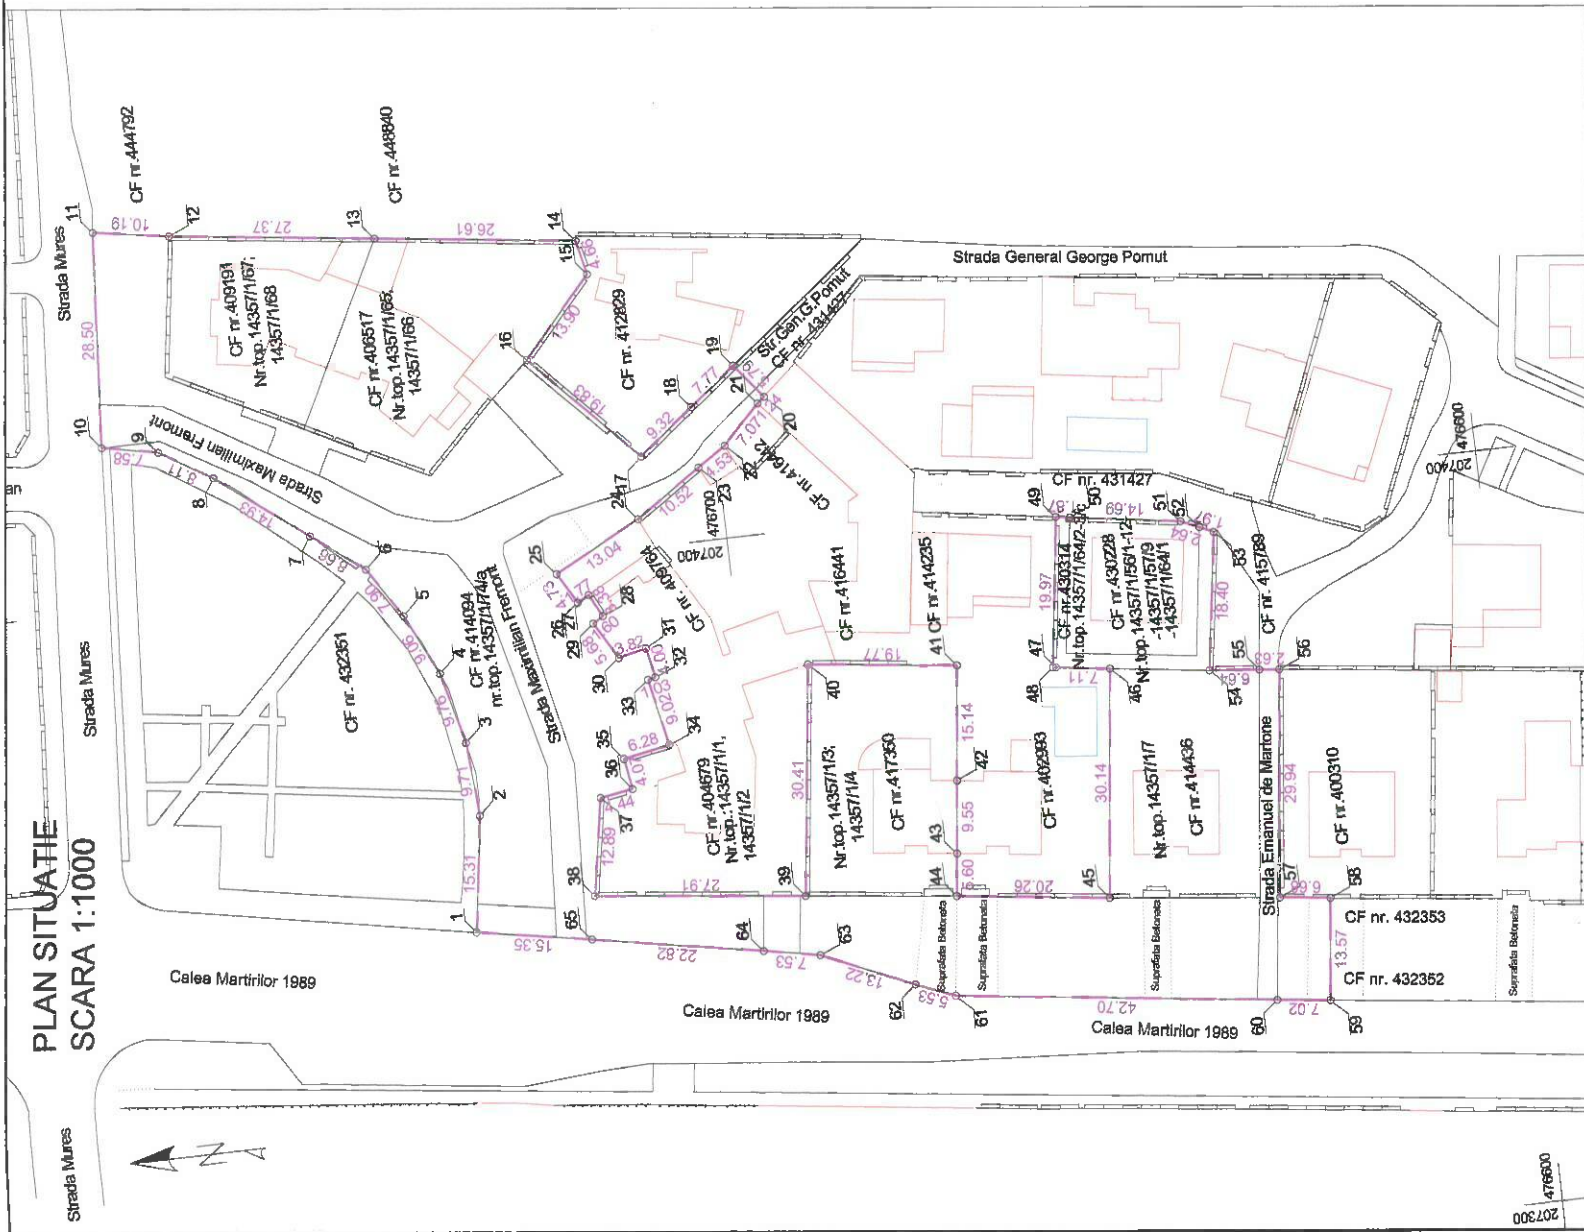

INVENTAR DE COORDONATE			
Pct.	Nord(X)	Est(Y)	
1	476739.024	207352.238	
2	476736.835	207367.395	
3	476737.509	207377.081	
4	476739.881	207386.555	
5	476743.798	207394.721	
6	476747.993	207401.411	
7	476754.865	207406.676	
8	476766.730	207415.745	
9	476773.631	207419.999	
10	476781.057	207421.498	
11	476779.060	207449.929	
12	476769.011	207448.267	
13	476741.860	207444.794	
14	476716.465	207441.418	
15	476714.447	207436.871	
16	476723.656	207426.455	
17	476710.028	207412.047	
18	476702.674	207417.774	
19	476696.547	207422.547	
20	476692.944	207418.020	
21	476693.881	207417.215	
22	476698.874	207412.213	
23	476702.653	207409.723	
24	476711.415	207403.895	
25	476722.986	207397.878	
26	476720.632	207393.780	
27	476719.082	207394.633	
28	476717.534	207391.624	
29	476718.911	207390.802	
30	476716.090	207385.875	
31	476712.356	207386.686	
32	476711.560	207382.786	
33	476712.563	207382.538	
34	476710.785	207373.698	
35	476716.964	207372.576	
36	476716.296	207368.594	
37	476720.687	207367.883	
38	476722.887	207355.183	
39	476695.142	207351.973	
40	476691.281	207382.136	
41	476871.660	207379.678	
42	476873.426	207364.641	
43	476874.539	207355.158	
44	476875.192	207349.594	
45	476855.096	207347.004	
46	476651.561	207376.938	
47	476658.036	207377.910	
48	476659.636	207377.969	
49	476656.359	207397.763	
50	476654.513	207397.480	
51	476639.989	207396.253	
52	476637.586	207394.161	
53	476635.794	207393.346	
54	476636.464	207375.145	
55	476631.853	207374.507	
56	476629.235	207374.214	
57	476632.639	207344.466	
58	476628.011	207343.635	
59	476627.571	207330.158	
60	476634.535	207331.009	
61	476676.878	207336.488	
62	476681.994	207338.599	
63	476694.089	207343.944	
64	476701.481	207345.356	
65	476723.917	207349.512	

SITUAȚIA JURIDICĂ A IMOBILULUI					
Nr. CF Timisoara	Nr. topografic/ cadastral	Descrierea imobilului	Supraf. CF (mp)	Supraf. mas. (mp)	Inscrisi privitoare la proprietate
A. Conform CF					
409191	14357/1/67; 14357/1/68	Arabil intravilan, str. Maximilian Frenont, nr. 4, cu constructia C1 - Casa S+P+1E	574	520	31443/11.12.2001 Act contract de vanzare-cumparare Intabulare, drept de PROPRIETATE, dobanditi prin Conventie, cota actuala 1/1 PIRJOL ION si sotia PIRJOL ANGELA GIZELLA bun comun - asupra C1 60644/02.05.2012 Act administrativ HCL nr. 365/30.10.2007 emis de Cons. Local Timisoara Intabulare drept de proprietate dobanditi prin Lege, cota actuala 1/1 MUNICIPIUL TIMISOARA domeniul privat - asupra teren
430314	14357/1/84/2 -3/c	Arabil intravilan (ptr. zona verde), str. Emmanuel de Martonne	97	103	60764/02.05.2012 Act administrativ HCL nr. 365/30.10.2007 emis de Cons. Local Timisoara Intabulare drept de proprietate dobanditi prin Lege, cota actuala 1/1 MUNICIPIUL TIMISOARA domeniul privat
408517	14357/1/65; 14357/1/66	Curti constructii intravilan, str. Maximilian Frenont, nr.3 cu constructia C1 - Casa S+P+1E	663	733	31442/11.12.2001 Act contract de vanzare-cumparare Intabulare, drept de PROPRIETATE, dobanditi prin Conventie, cota actuala 1/1 PIRJOL ION casal cu PIRJOL ANGELA GIZELLA- bun comun - asupra C1 60669/02.05.2012 Act administrativ HCL nr. 365/30.10.2007 emis de Cons. Local Timisoara Intabulare drept de proprietate dobanditi prin Lege, cota actuala 1/1 MUNICIPIUL TIMISOARA domeniul privat - asupra teren
414094	14357/1/74/a	arabil intravilan - str. Peter Jecza si str. General George Pomut - partial	4094	3572	39171/19.03.2012 Act administrativ nr. 1016/29.09.2005 emis de Guvern Intabulare drept de proprietate dobanditi prin lege cota actuala 1/1 MUNICIPIUL TIMISOARA, domeniul public
417350	14357/1/3; 14357/1/4	Arabil si curti constructii in intravilan in Calea Martirilor nr. 51/2 cu constructia C1 - Casa S+P+M	600	805	60735/02.05.2012 Act administrativ HCL nr. 365/30.10.2007 emis de Cons. Local Timisoara Intabulare drept de proprietate dobanditi prin Lege, cota actuala 1/1 MUNICIPIUL TIMISOARA domeniul privat - asupra teren 23445/12.10.1999 Intabulare - drept de PROPRIETATE, dobanditi prin Construire, cota actuala 1/1 SAMFIREAG MARCEL-NICOLAE SAMFIREAG LIANDRA bun comun - asupra C1
430228	14357/1/56/1 -12-14357/1/ 57/9-14357/1/ /64/1	Teren intravilan, cartier Calea Martirilor, str. Emanuel de Martonne nr.3, cu constructia C1- casa in regim P+1E	291	308	60763/02.05.2012 Act administrativ HCL nr. 365/30.10.2007 emis de Cons. Local Timisoara Intabulare drept de proprietate dobanditi prin lege cota actuala 1/1 MUNICIPIUL TIMISOARA, domeniul privat - asupra teren 17337/129.11.2007 Contract de cumparare, 4173-2007 Intabulare, drept de PROPRIETATE, dobanditi prin Conventie, cota actuala 1/1 PATRICIU CORNELIU DAN si sotia PATRICIU MINERVA FLOARE bun comun - asupra C1
414436	14357/1/7	Arabil si curti constructii intravilan, Calea Martirilor nr. 51/4 si nr. 51/4A, cu constructia C1 - Casa S+P+1E	600	597	60694/02.05.2012 Act administrativ HCL nr. 365/30.10.2007 emis de Cons. Local Timisoara Intabulare drept de proprietate dobanditi prin lege cota actuala 1/1 MUNICIPIUL TIMISOARA, domeniul privat - asupra teren 97317/01.2001 Act adeverinta, UR 3x-2708/2001, emis de Primaria Timisoara Intabulare - drept de PROPRIETATE, dobanditi prin Construire, cota actuala 1/1 RUSALIN DAN si sotia RUSALIN GABRIELA bun comun - asupra C1
TOTAL			6919	6438	