


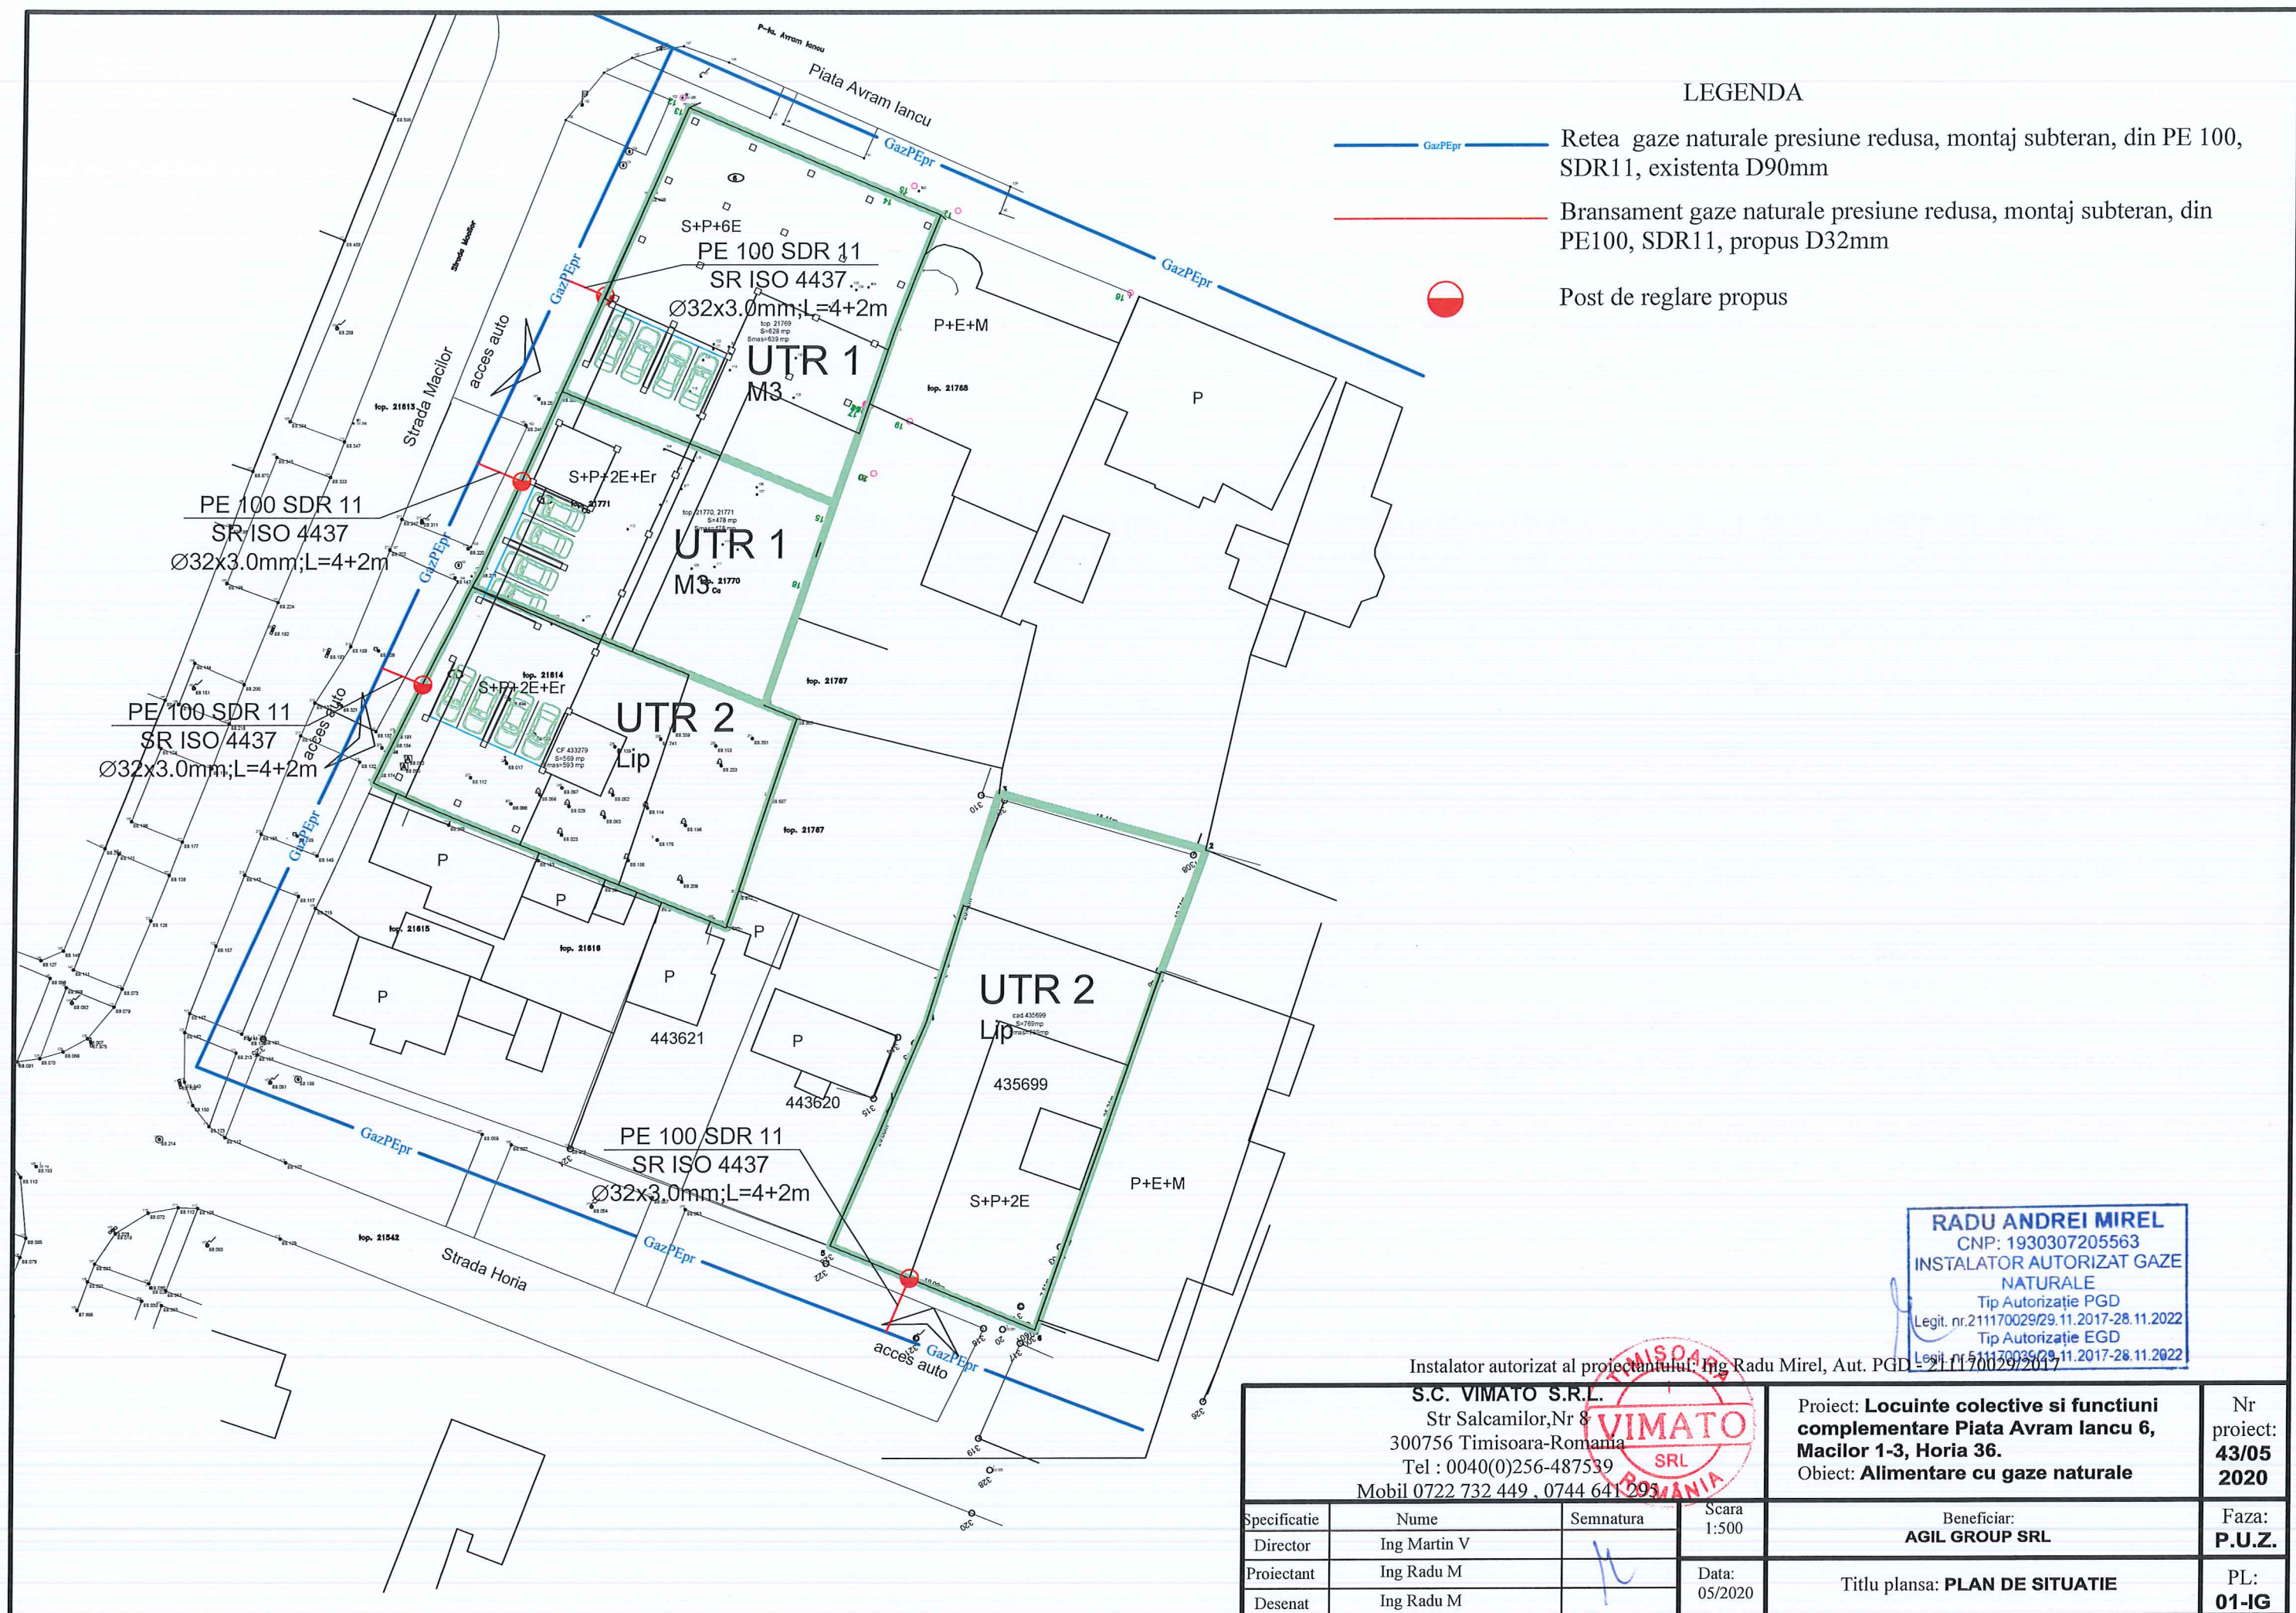

RADU ANDREI MIREL
CNP: 1930307205563
INSTALATOR AUTORIZAT GAZE
NATURALE
Tip Autorizație PGD
Legit. nr. 211170029/29.11.2017-28.11.2022
Tip Autorizație EGD
Legit. nr. 511170035/29.11.2017-28.11.2022

Instalator autorizat al proiectantului: Ing Radu Mirel, Aut. PGD = 211170029/2017

S.C. VIMATO S.R.L.

Str Salcamilor, Nr 8
300756 Timisoara-Romania
Tel : 0040(0)256-487539
Mobil 0722 732 449 , 0744 641 293



Proiect: **Locuinte colective si functiuni
complementare Piata Avram Iancu 6,
Macilor 1-3, Horia 36.**
Obiect: **Alimentare cu gaze naturale**

Nr
proiect:
**43/05
2020**

Specificatie	Nume	Semnatura	Scara 1:500	Beneficiar: AGIL GROUP SRL	Faza: P.U.Z.
Director	Ing Martin V				
Proiectant	Ing Radu M		Data: 05/2020	Titlu plansa: PLAN DE SITUATIE	PL: 01-IG
Desenat	Ing Radu M				