



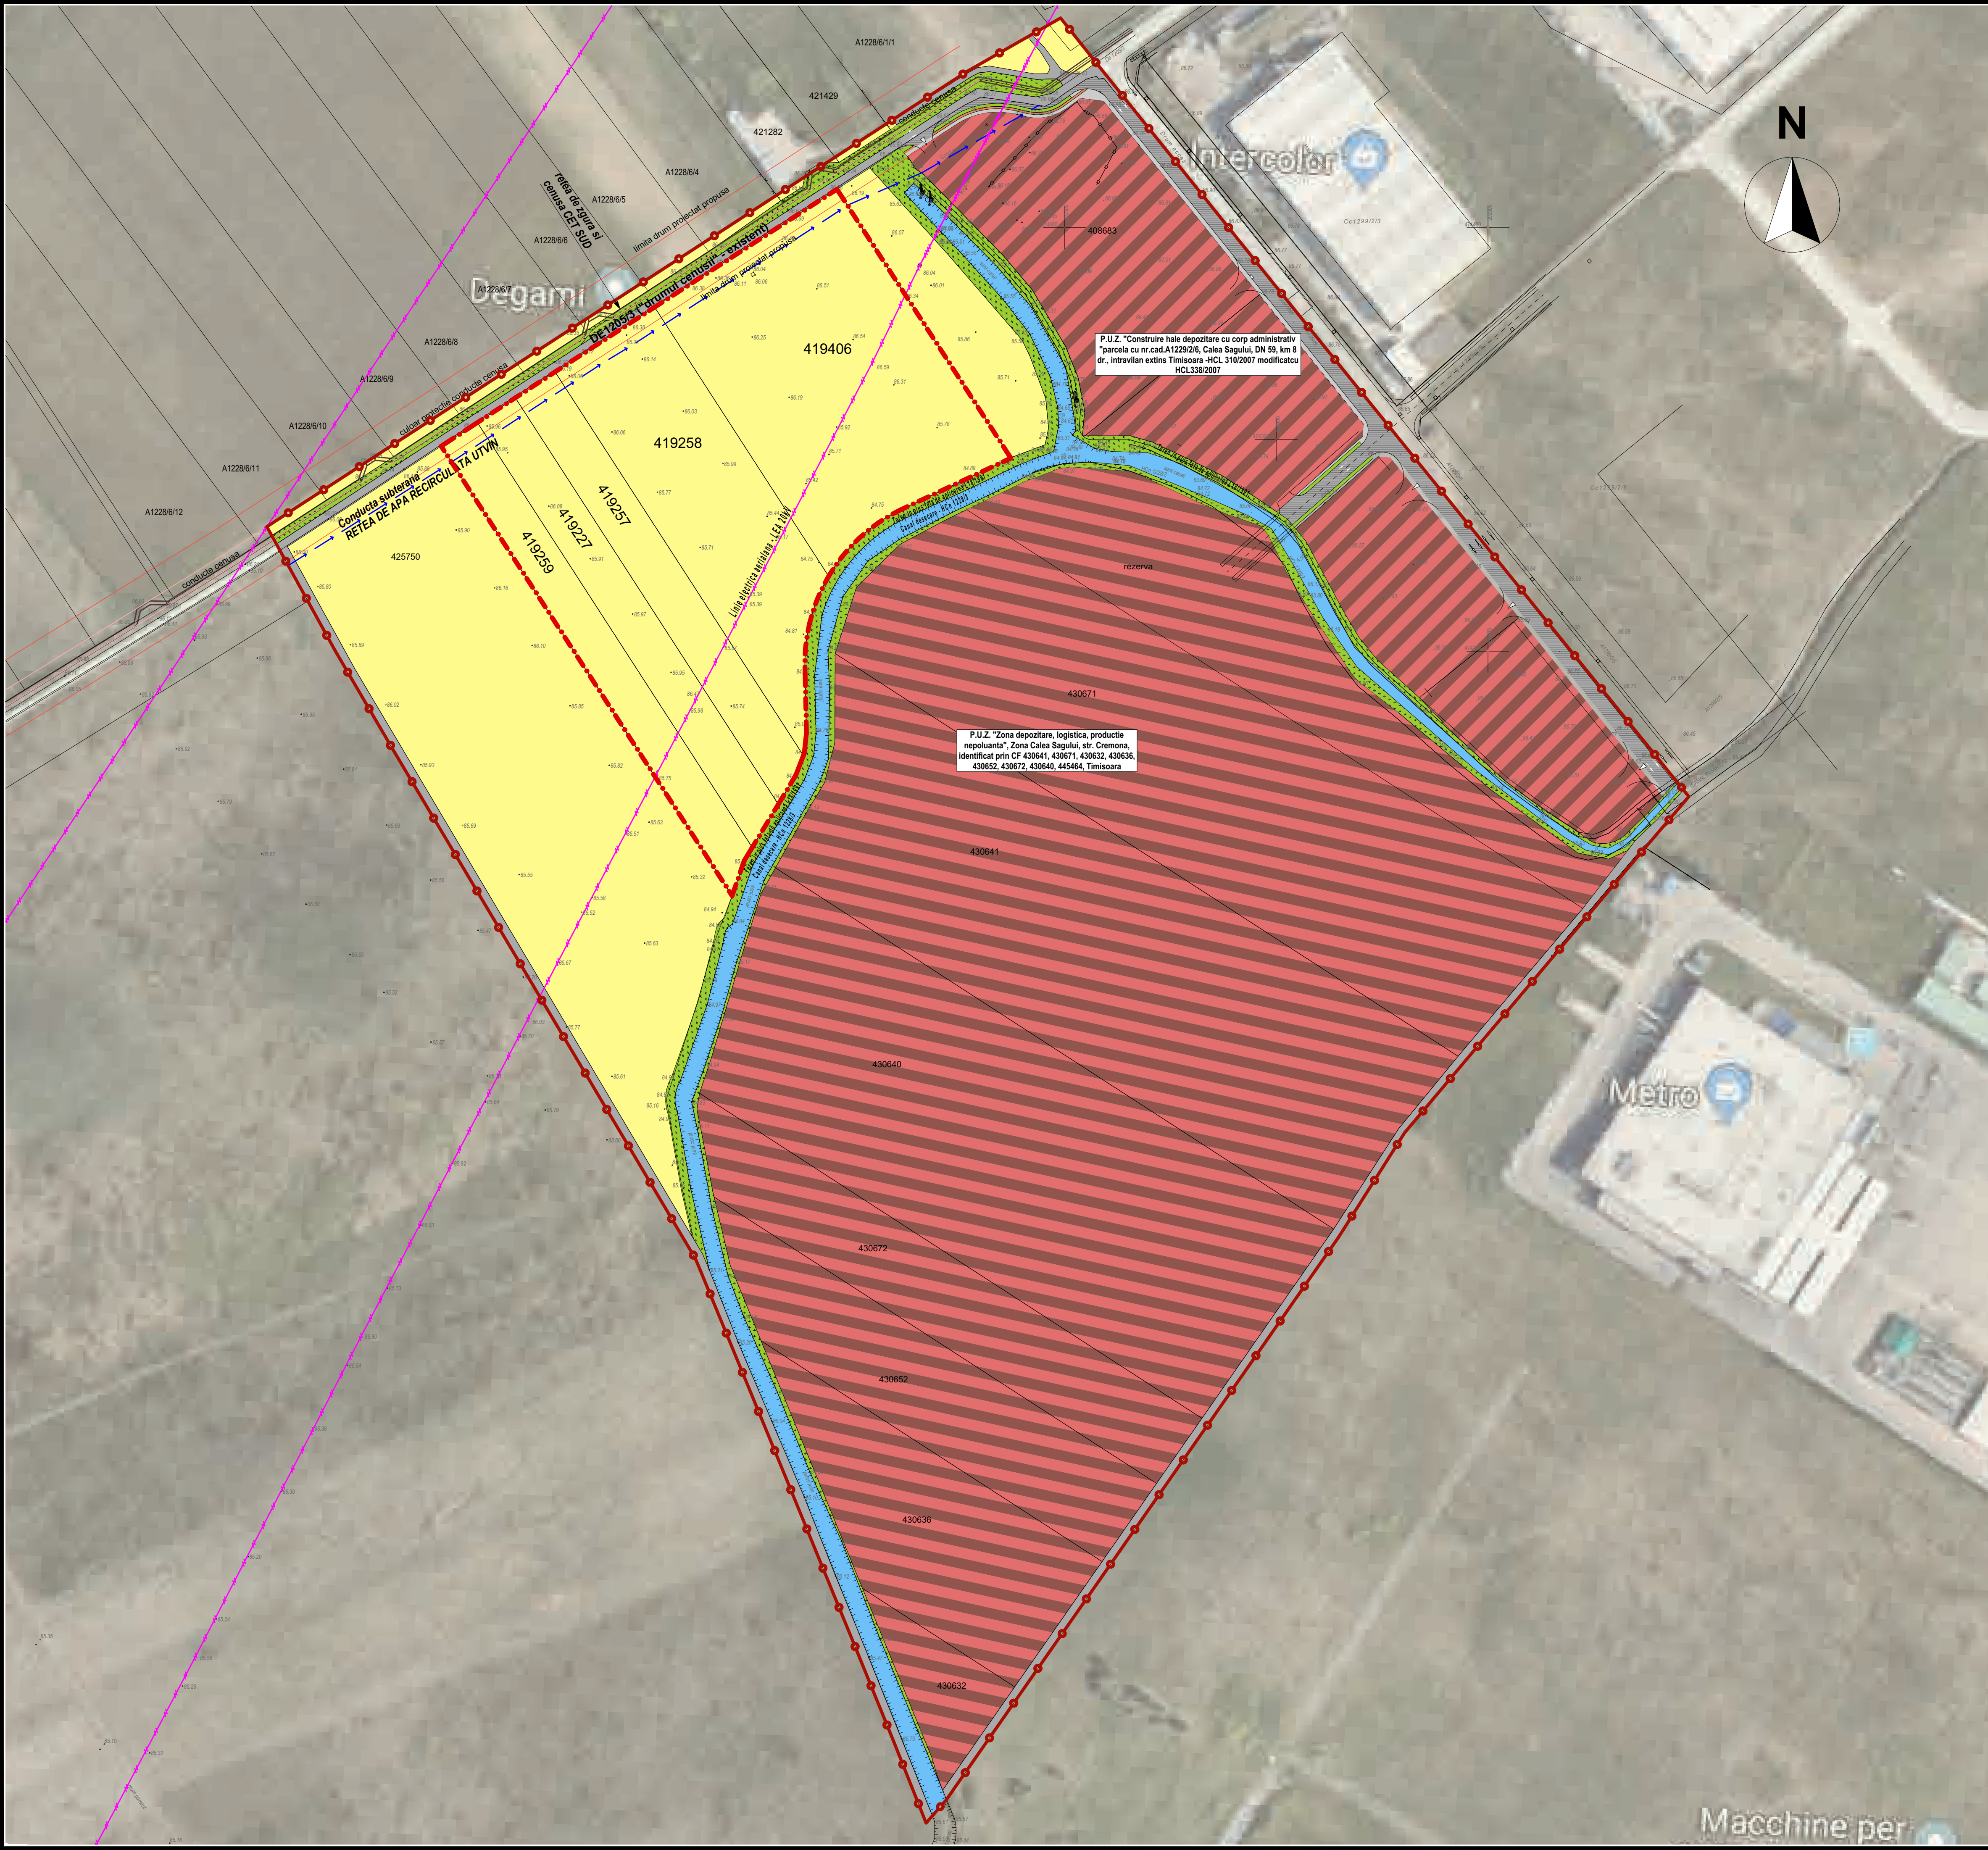

PLAN URBANISTIC ZONAL

COMERT, SERVICII, DEPOZITARE, PRODUCTIE NEPOLUANTA
Cc1228/2/4, Cc1228/2/3, Cc1228/2/2/4, Cc1228/2/2/1, Cc1228/2/2/2, Cc1228/2/2/1,
loc. TIMISOARA, jud. TIMIS

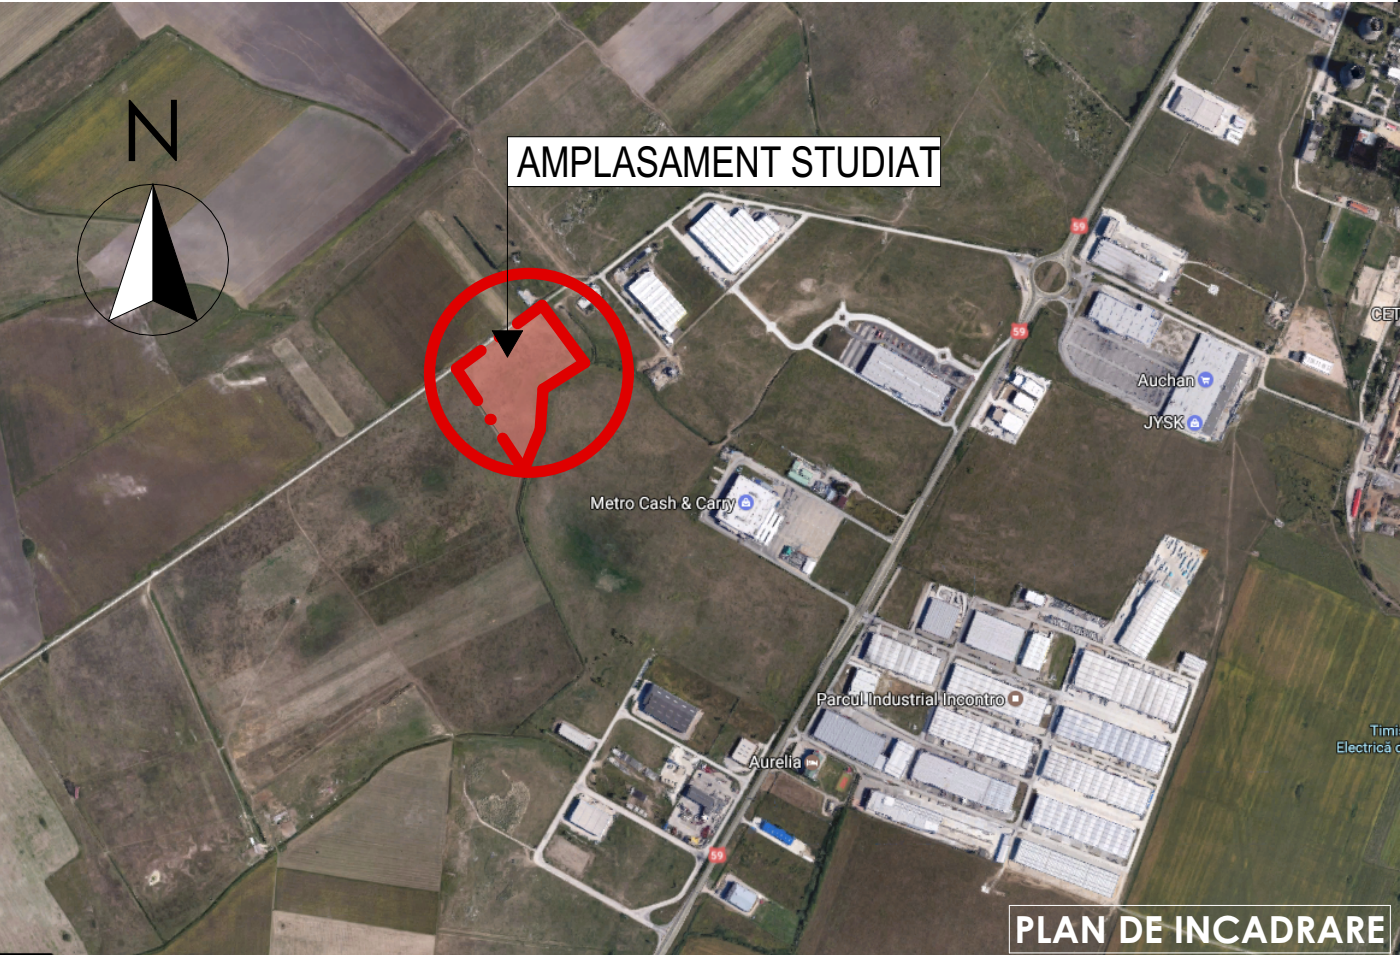

Proprietar	Nr.top.	CF	Suprafata
S.C. DEGAMI S.R.L.	Cc 1228/2/2/4	419258	10.000
S.C. POD CONSTRUCT S.R.L.	Cc 1228/2/3	419406	15.000
S.C. MIRFAG TRANS S.R.L.	Cc 1228/2/2/3	419257	5.000
S.C. MIRFAG TRANS S.R.L.	Cc 1228/2/2/2	419227	5.000
S.C. MIRFAG TRANS S.R.L.	Cc 1228/2/2/1	419259	5.000
TOTAL			40.000

TERITORIUL ADMINISTRATIV AL UNITATII DE BAZA	CATEGORIILE DE FOLOSINTA			TOTAL
	AGRICOL	NEAGRICOL		
		DRUMURI	CURTICONSTRUCTII	
EXTRAVILAN	0 mp	0 mp	25.000 mp	25.000 mp
INTRAVILAN	0 mp	0 mp	15.000 mp	15.000 mp
TOTAL	0 mp	0 mp	40.000 mp	40.000 mp
% DIN TOTAL	0 %	0 %	100 %	100 %



LEGENDA	
	Limita zonei studiate
	Limita parcele ce fac obiectul PUZ
	Limita parcele existente
	Linie electrica aeriana
	Conducta subterana de apa recirculata UTVIN-CETSUD, COLTERM S.A.
	Conducta cenusă si zgura CET-SUD
	Stalp de beton - linie electrica aeriana
	Teren agricol existent
	Comert, servicii, depozitare, productie nepoluanta
	Teren in plus fata de aplicarea L18/1991
	Spatii verzi aferente parcele propiuse
	Canal desecare
	Drumuri existente
	Strazi propuse - PUZ-uri aprobate
	Trasee pietonale - PUZ-uri aprobate
	Pista ciclisti - PUZ-uri aprobate

verificator				
expert				
PROIECTANT GENERAL:		BENEFICIAR:		Nr. proiect:
		S.C. MIRFAG TRANS S.R.L., S.C. DEGAMI S.R.L., S.C. POD CONSTRUCT S.R.L.		279
PROIECTANT ARHITECTURA:		NUME PROIECT:		Faza:
		PUZ COMERT, SERVICII, DEPOZITARE, PRODUCTIE NEPOLUANTA Cc1228/2/4, Cc1228/2/3, Cc1228/2/2/4, Cc1228/2/2/1, Cc1228/2/2/2, Cc1228/2/2/1, loc. TIMISOARA, jud. TIMIS		P.U.Z.
sef proiect	arh. WALDAR FACKELMANN	Scara:		Nr. plansa:
proiectat	arh. WALDAR FACKELMANN	1:1500		A02
proiectat	arh. WALDAR FACKELMANN	11/9/2020	SITUATIA EXISTENTA	
desenat	arh. WALDAR FACKELMANN			