


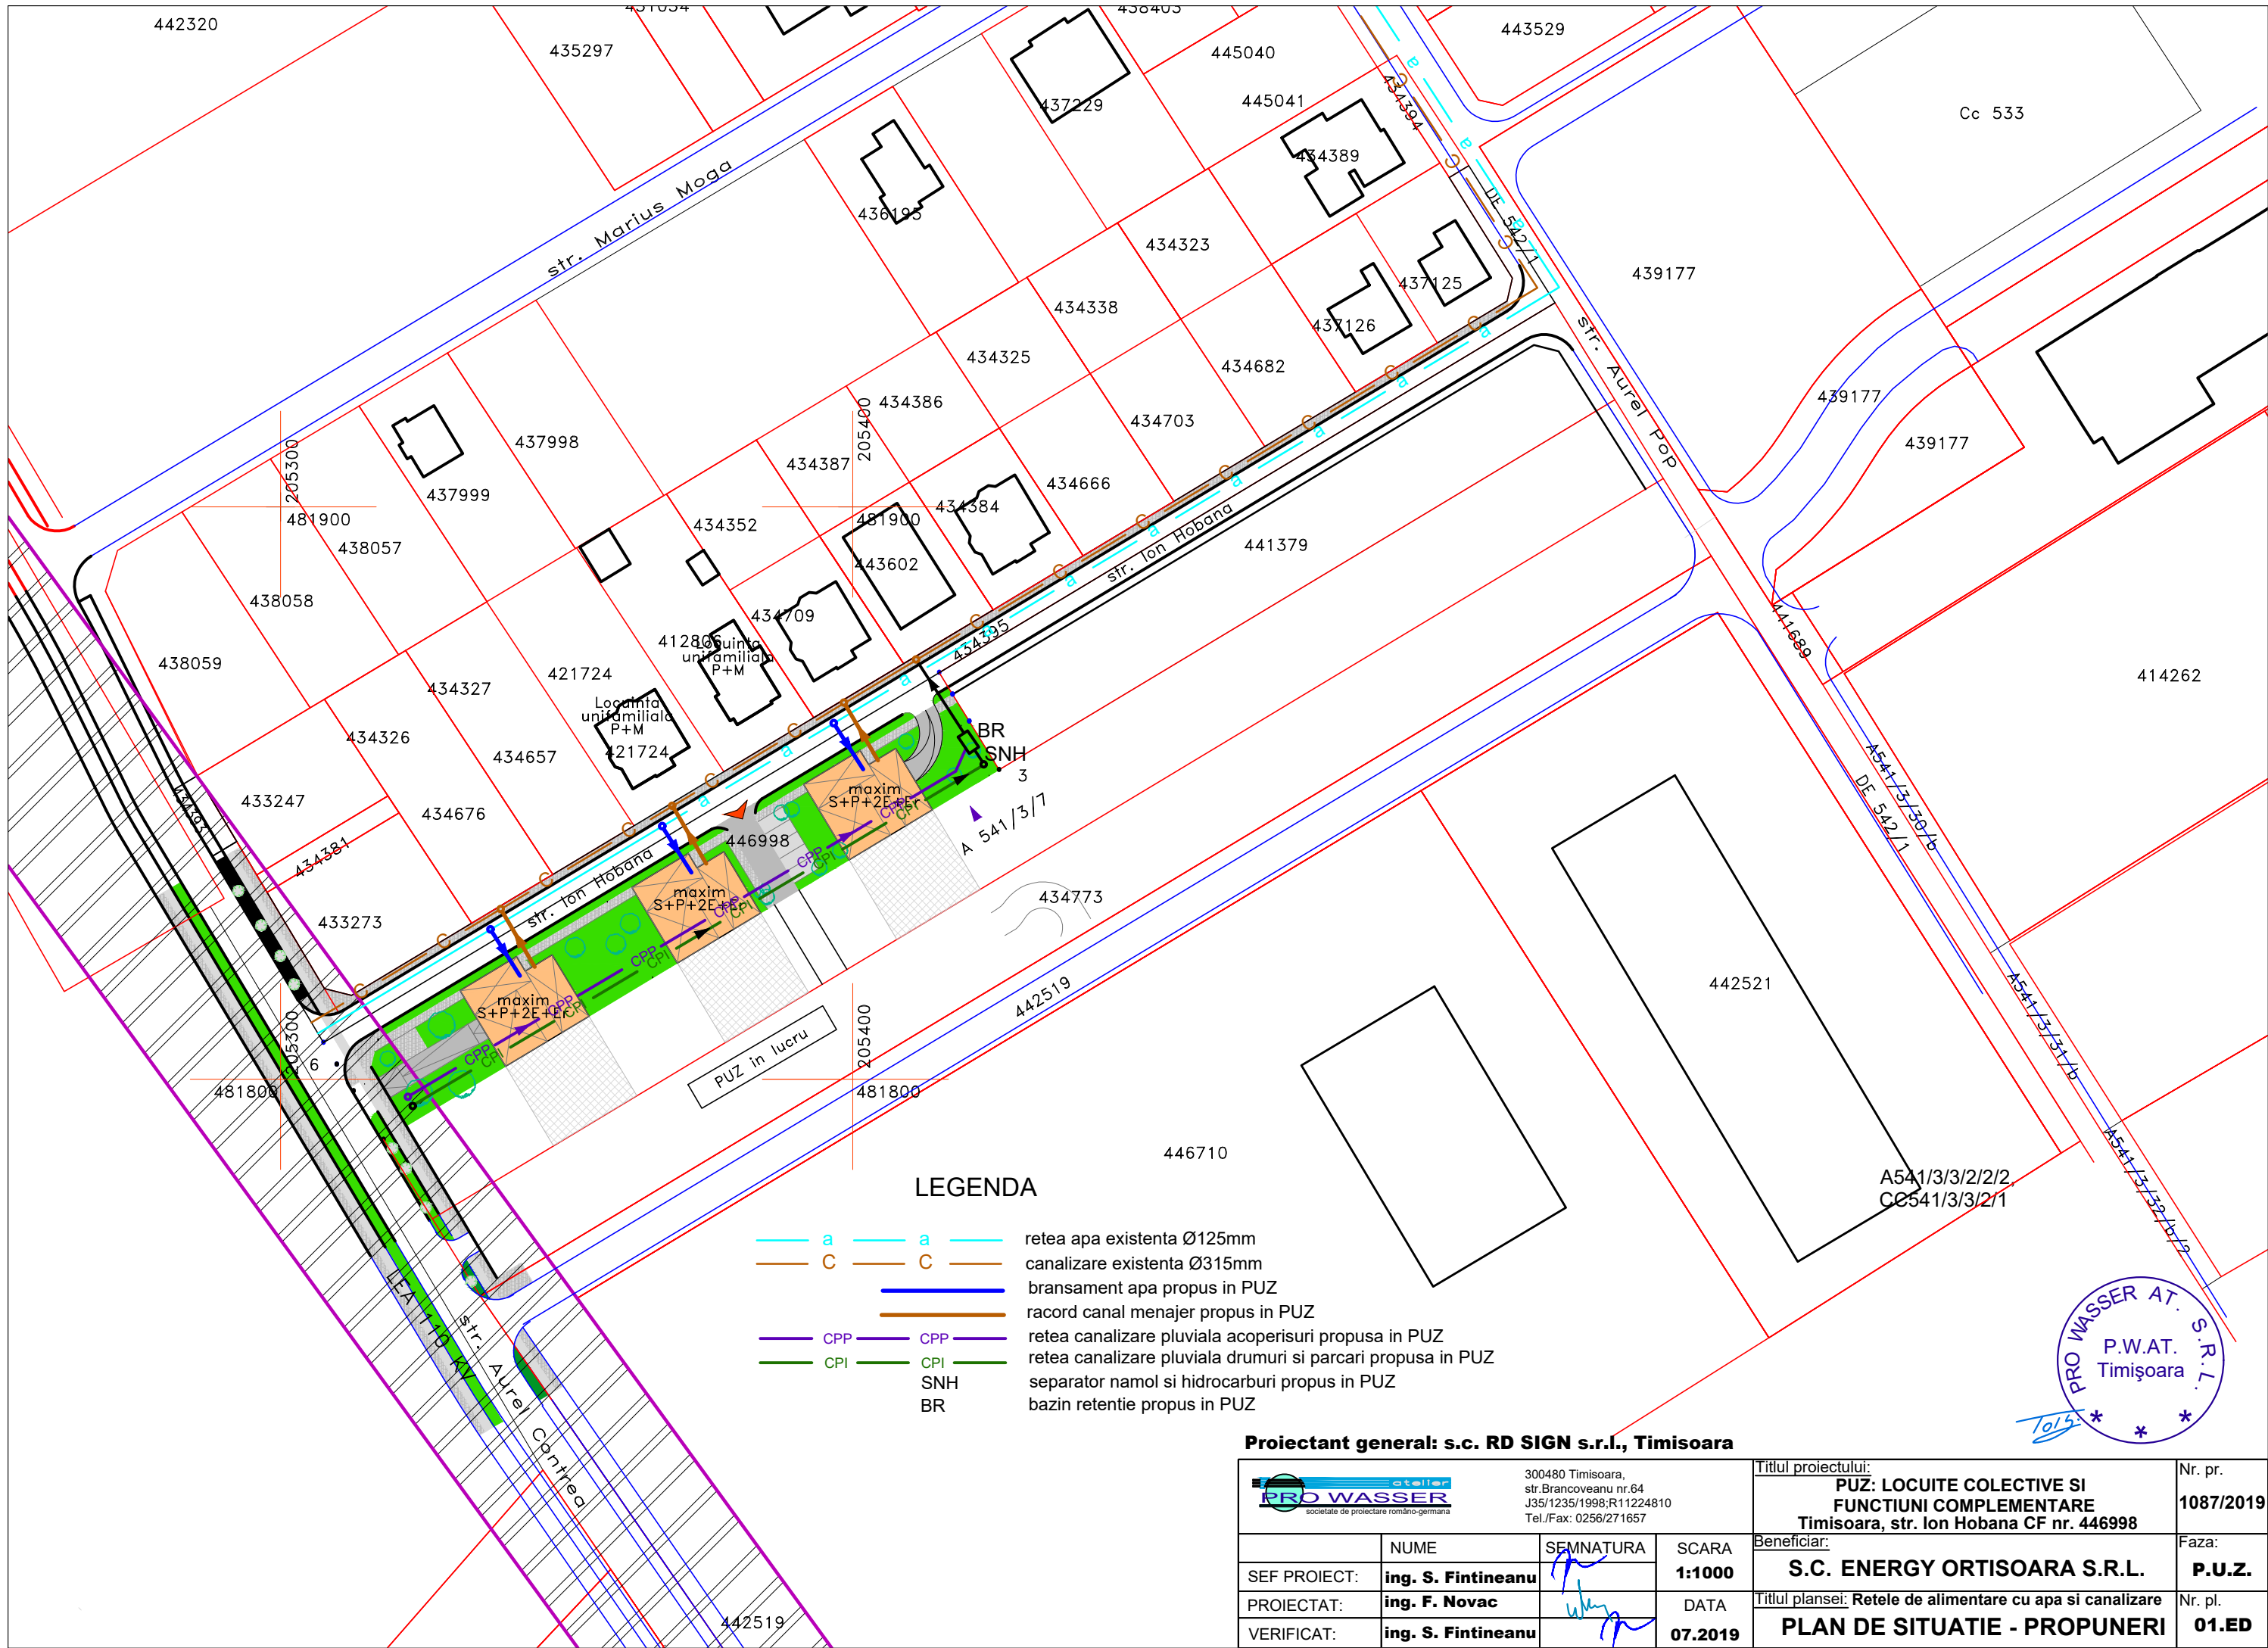

LEGENDA

- a a retea apa existenta Ø125mm
- C C canalizare existenta Ø315mm
- bransament apa propus in PUZ
- racord canal menajer propus in PUZ
- CPP CPP retea canalizare pluviala acoperisuri propusa in PUZ
- CPI CPI retea canalizare pluviala drumuri si parcarri propusa in PUZ
- SNH separator namol si hidrocarburi propus in PUZ
- BR bazin retentie propus in PUZ

Proiectant general: s.c. RD SIGN s.r.l., Timisoara

300480 Timisoara, str.Brancoveanu nr.64 J35/1235/1998;R11224810 Tel./Fax: 0256/271657				Titlul proiectului: PUZ: LOCUITE COLECTIVE SI FUNCTIUNI COMPLEMENTARE Timisoara, str. Ion Hobana CF nr. 446998		Nr. pr. 1087/2019
SEF PROIECT:	ing. S. Fintineanu	SEMNATURA	SCARA 1:1000	Beneficiar: S.C. ENERGY ORTISOARA S.R.L.		Faza: P.U.Z.
PROIECTAT:	ing. F. Novac		DATA	Titlul plansei: Rețele de alimentare cu apa si canalizare		Nr. pl.
VERIFICAT:	ing. S. Fintineanu		07.2019	PLAN DE SITUATIE - PROPUNERI		01.ED

