

Plan urbanstic zonal

PUZ ZONA DE LOCUINTE INDIVIDUALE SI LOCUINTE COLECTIVE MICI SI ZONA DE SERVICII SI DEPOZITARE, Timisoara, str. Locotenent Ovidiu Balea FN, CF 419892, CF 446603, CF 446604, CF 446605, CF 446606, CF 446607, CF 446608, CF 446609, CF 446610, CF 446611, CF 446612, CF 446613, CF 446614, CF 446615, CF 446617

DELIMITARI

- Limita proprietate /limita PUZ
- Limite parcele inscrise in C.F. existente
- Limita intravilan
- Limita de protectie C.F.R. 100 m din ax CF
- Zona de siguranta C.F.R. 20 m din ax CF
- Limita sit arheologic

ZONIFICARE FUNCTIONALA


- Teren arabil
- Zona locuinte
- Cursuri apa (canale, rauri, lacuri)
- Zona C.F.R.
- Zona de activitati economice, servicii, depozitare, productie existenta

RETELE EXISTENTE


- LEA 110 KVA

CIRCULATII

- Carosabil existent

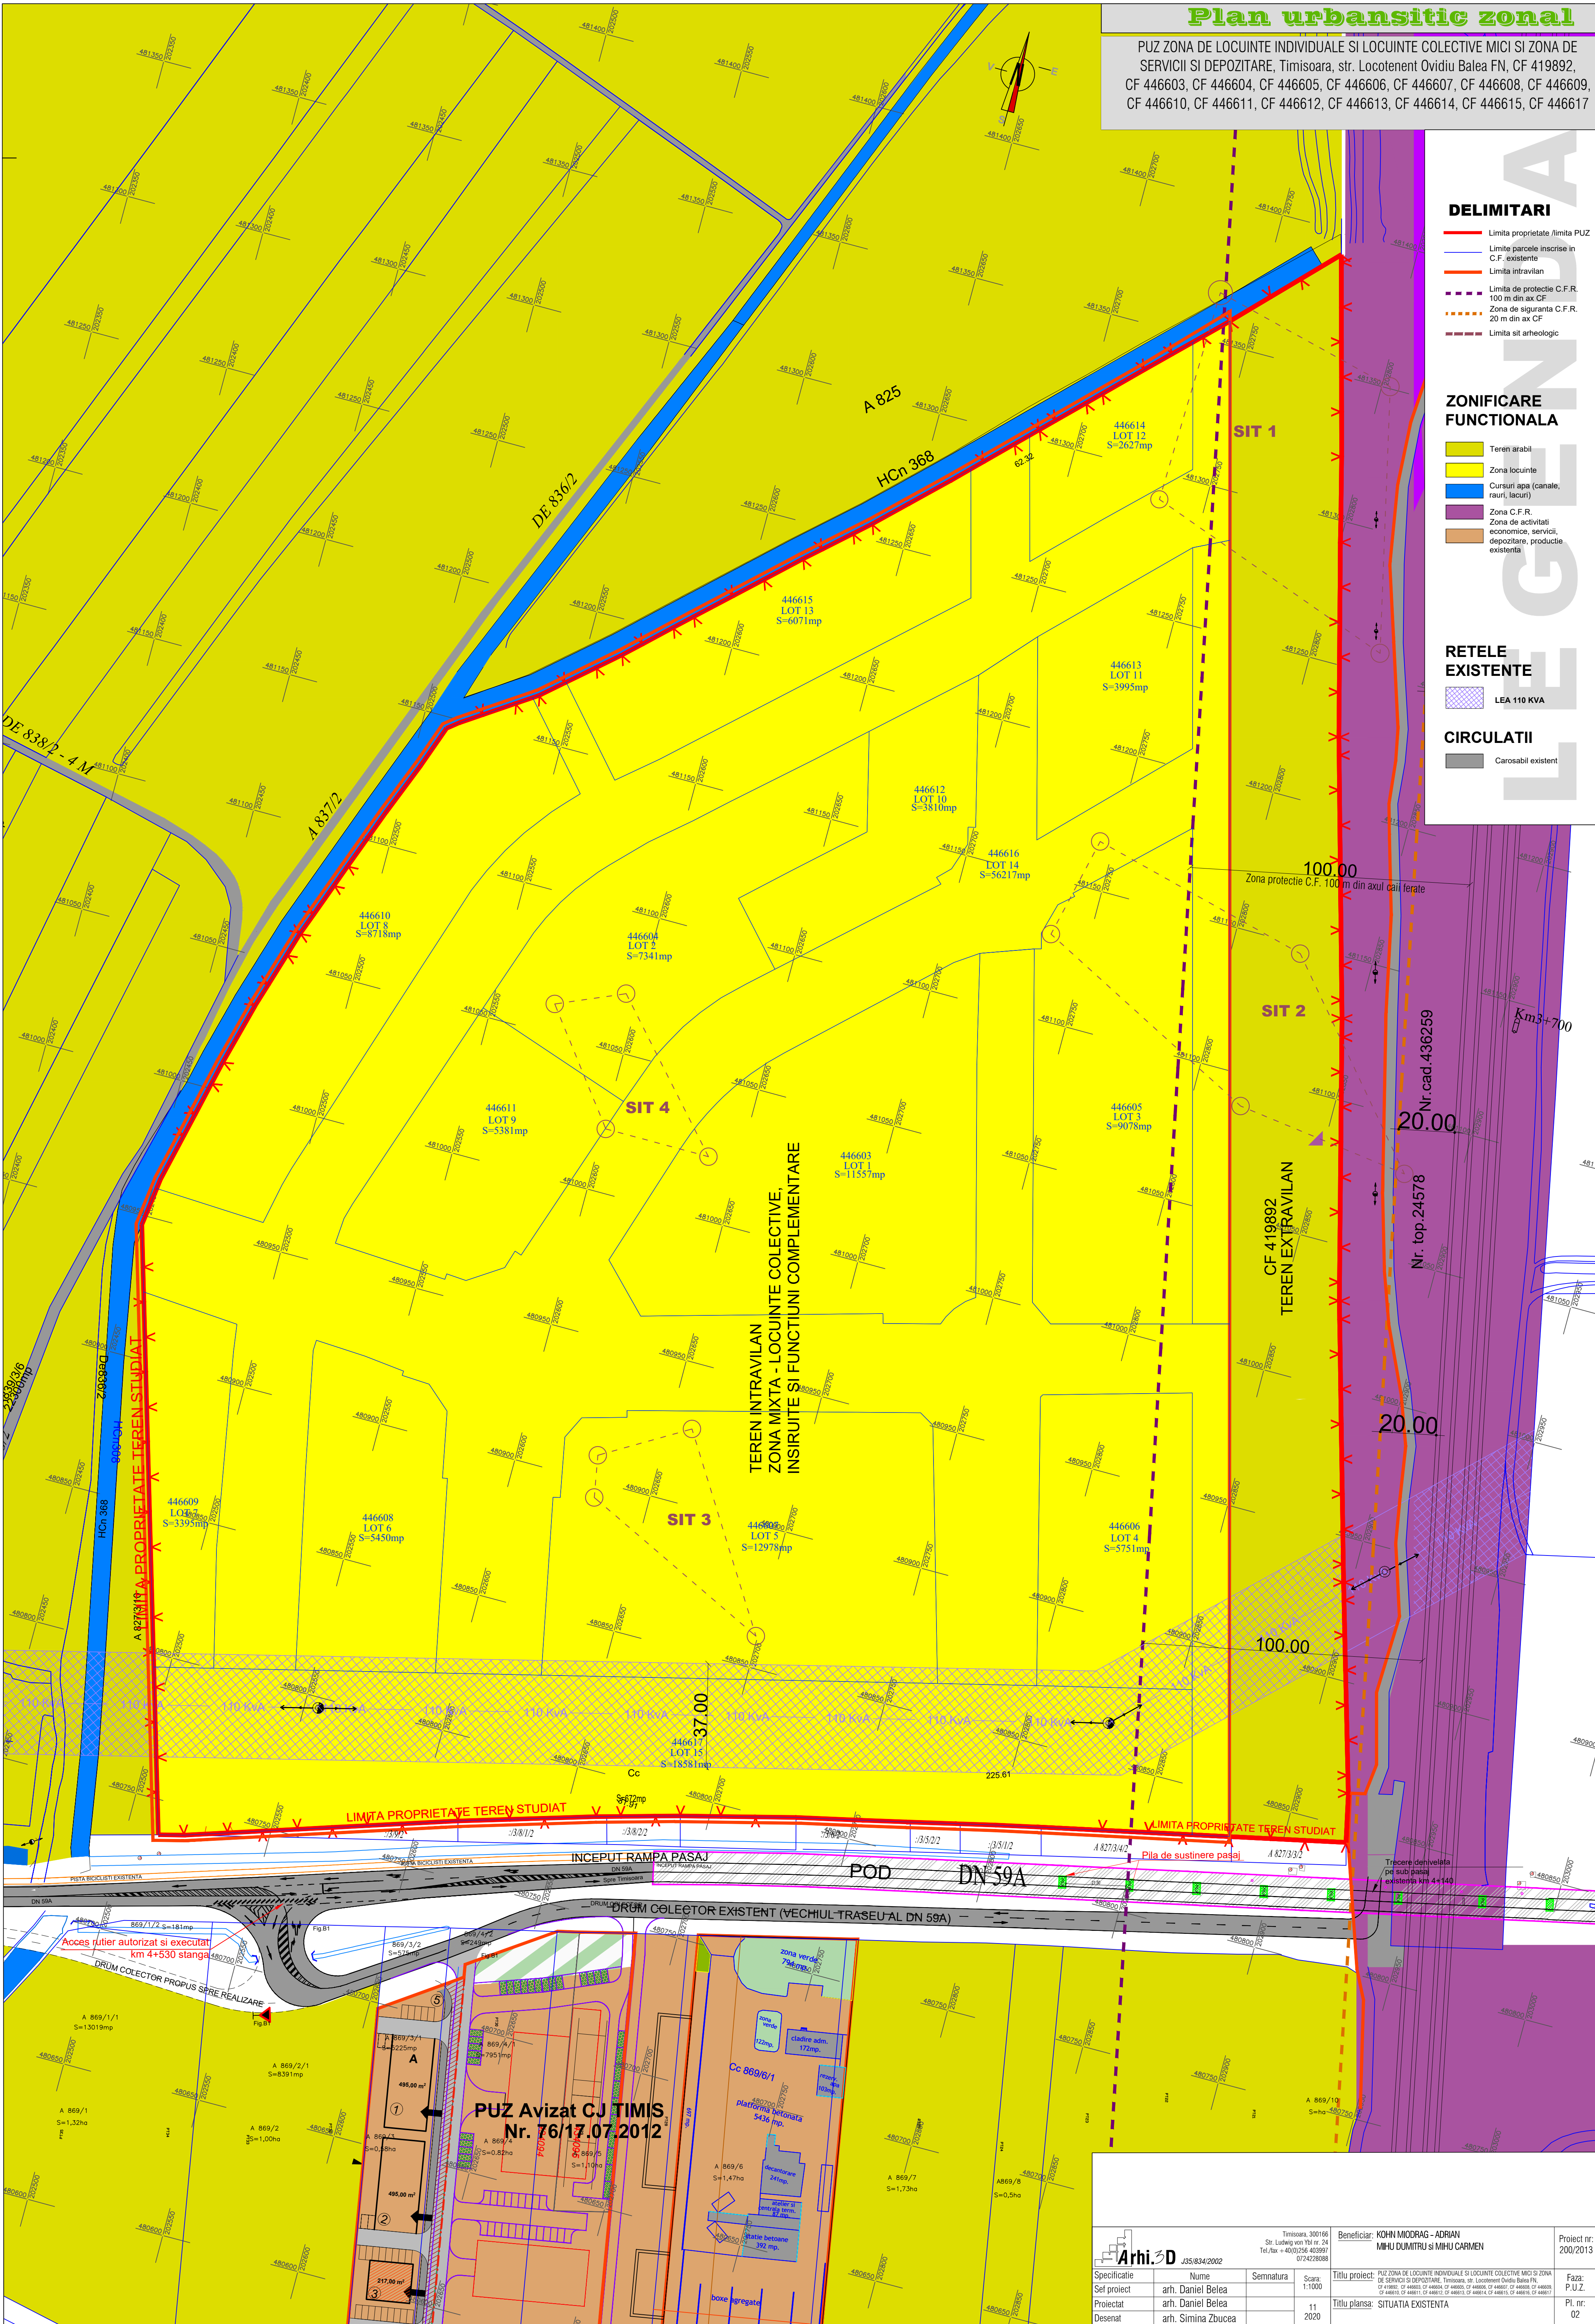

PUZ Avizat CJ TIMIS
Nr. 76/17.07.2012

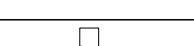 Arhi.3D J35/834/2002				Timisoara, 300166 Str. Ludwig von Tol nr. 24 Tel./fax + 40(0)756 403901 0724228088		Beneficiar: KOHN MIODRAG - ADRIAN MIHU DUMITRU SI MIHU CARMEN		Proiect nr: 200/2013	
Specificatie	Nume	Semnatura	Scara:	Titlu proiect:				Faza: P.U.Z.	
Ssf proiect	arh. Daniel Belea		1:1000	PUZ ZONA DE LOCUINTE INDIVIDUALE SI LOCUINTE COLECTIVE MICI SI ZONA DE SERVICII SI DEPOZITARE, Timisoara, str. Locotenent Ovidiu Balea FN, CF 419892, CF 446603, CF 446604, CF 446605, CF 446606, CF 446607, CF 446608, CF 446609, CF 446610, CF 446611, CF 446612, CF 446613, CF 446614, CF 446615, CF 446617					
Proiectat	arh. Daniel Belea		11	Titlu planșe: SITUATIA EXISTENTA					
Desenat	arh. Simina Zbucea		2020						