






S.C. PRO- ARH TCC S.R.L.
Str. Dr. P. V. Ungureanu 12/A tel: 0256/285334

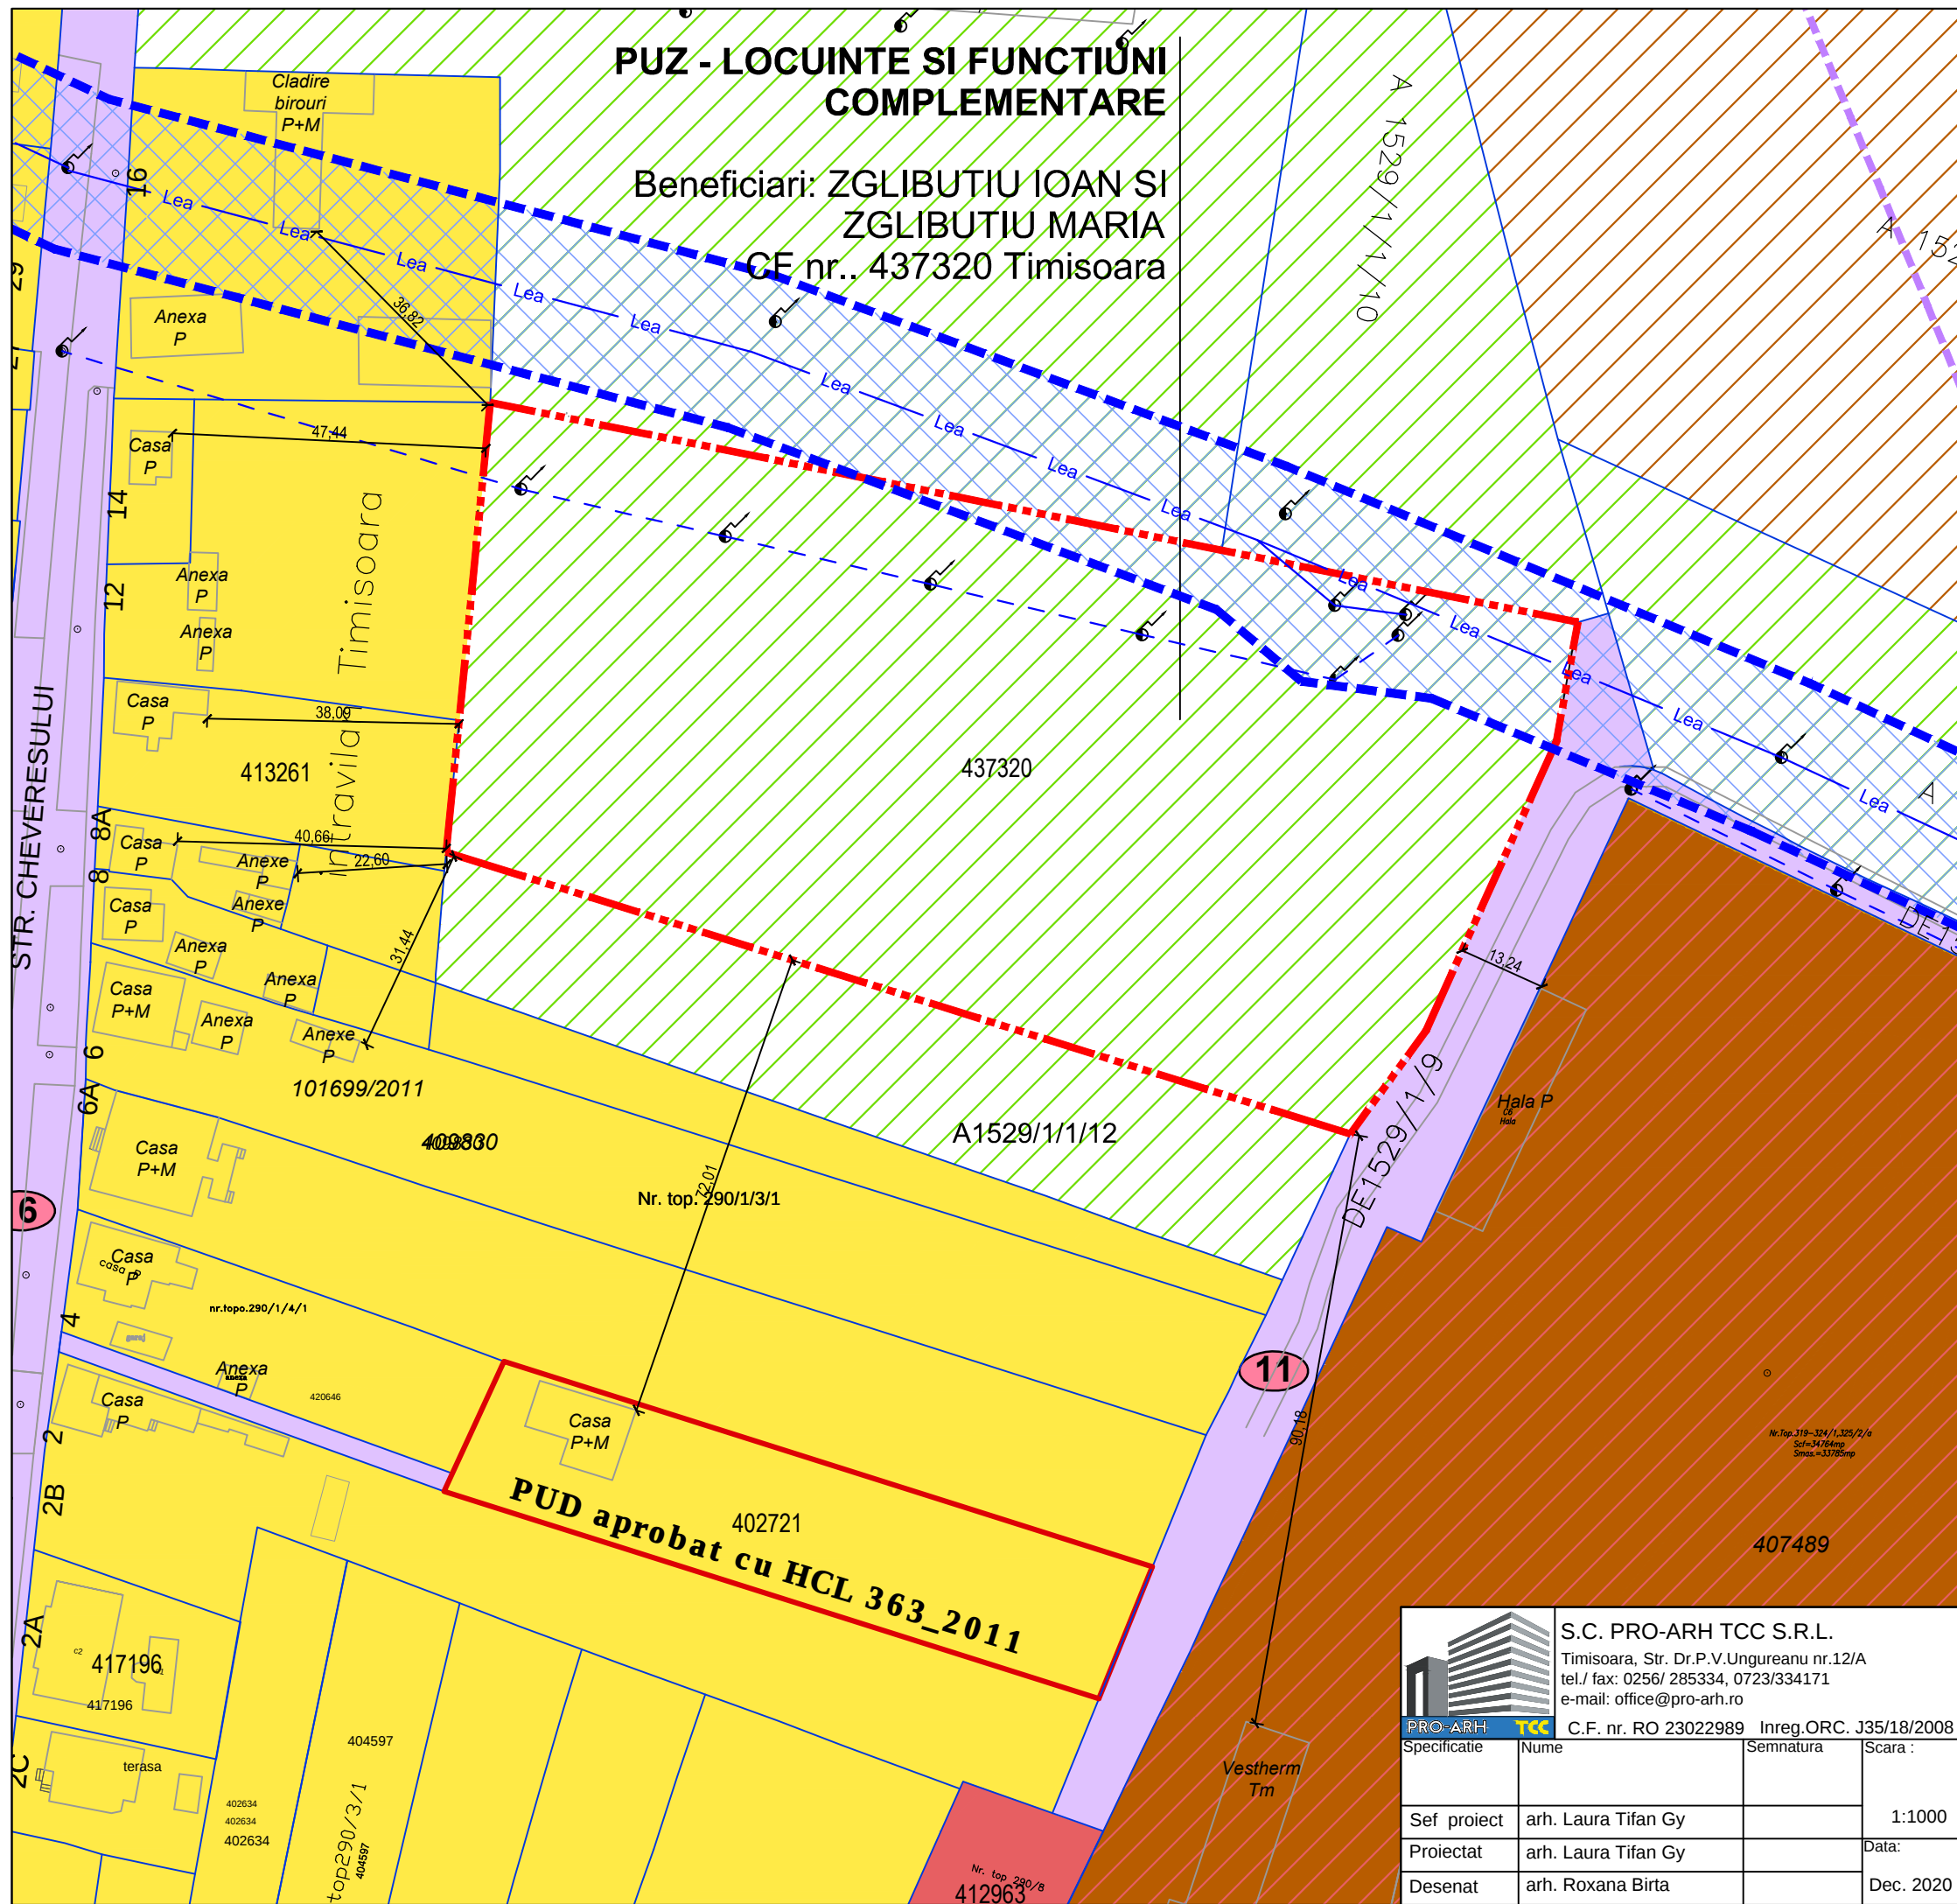

PLAN URBANISTIC ZONAL
LOCUINTE SI FUNCTIUNI COMPLEMENTARE
PARCELA 437320 TIMISOARA



PLAN INCADRARE IN PUG EXISTENT

SITUATIA EXISTENTA

LEGENDA

LIMITE

 Limita teren ce face obiectul P.U.Z.

 Limite cadastrale existente

 Constructii existente

 Limita documentatii aprobate

CAI DE COMUNICATIE

 Drumuri existente/reglementate

ZONIFICARE FUNCTIONALA

 Zona institutii publice, servicii existenta/reglementata

 Zona unitati industriale, depozitare si servicii existenta/reglementata

 Zona locuinte individuale existenta/reglementata

 Zona unitati industriale propunere PUG existent/PUZ in lucru

 Zona spatii verzi propunere PUG existent

UTILITATI

 Linie electrica aeriana JT 0,4 kV existenta

 Linie electrica aeriana 20 kV existenta

 Zona de protectie LEA 20 kV - 12 m



S.C. PRO-ARH TCC S.R.L.
Timisoara, Str. Dr.P.V.Ungureanu nr.12/A
tel./ fax: 0256/ 285334, 0723/334171
e-mail: office@pro-arh.ro

C.F. nr. RO 23022989

Inreg.ORC. J35/18/2008

Specificatie	Nume	Semnatura	Scara :
Sef proiect	arh. Laura Tifan Gy		1:1000
Proiectat	arh. Laura Tifan Gy		Data:
Desenat	arh. Roxana Birta		Dec. 2020

Beneficiar:

ZGLIBUTIU IOAN si ZGLIBUTIU MARIA

Amplasament:

Mun. Timisoara, Jud. Timiş
Str. Cheveresului nr. 8
CF. 437320, nr cad. 437320 Timisoara
(nr. CF vechi 132213, nr. cad. vechi A 1529/1/1/11)

Nr. proiect:

27/11/05-2017

Denumire proiect :

P.U.Z. - LOCUINTE SI FUNCTIUNI COMPLEMENTARE

Faza:

P.U.Z.

Plansa:

SITUATIA EXISTENTA

Pl. nr.:

01-A