



PLAN URBANISTIC ZONAL-ZONA MIXTA Str. Sfintii Apostoli Petru si Pavel nr 21 si 21A Nr.Cad. 441341 Nr.Cad. 441342 Timisoara jud.Timis

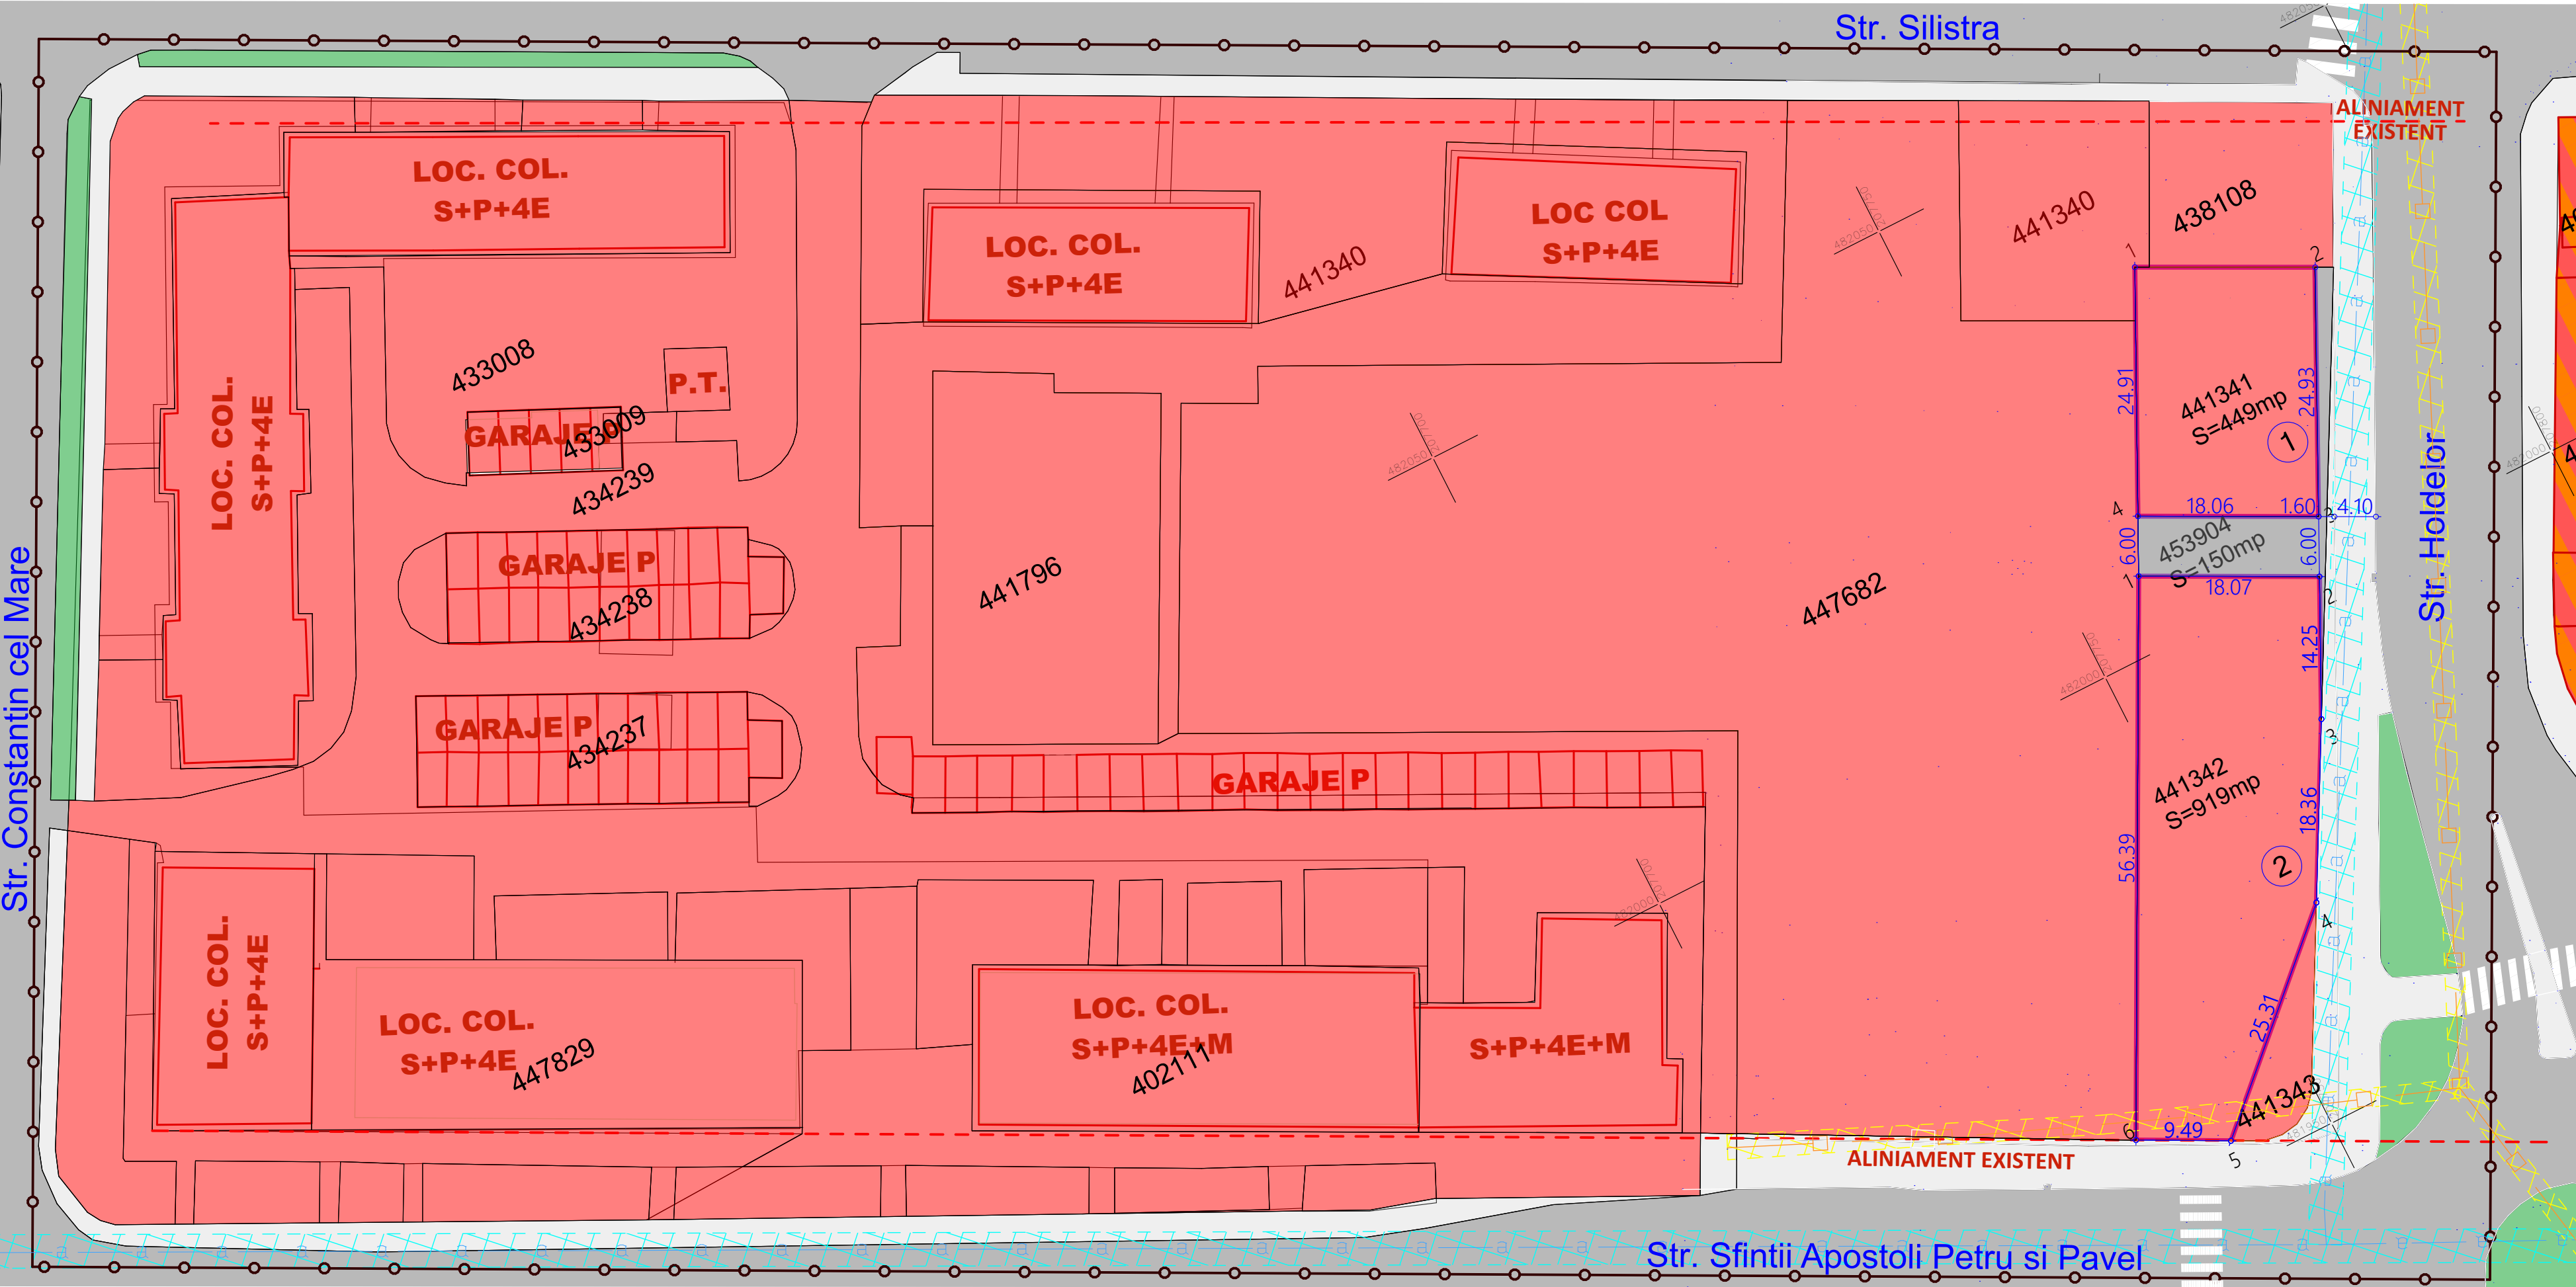

Pct	X	Y
1	482035.246	207771.204
2	482027.088	207787.249
3	482004.689	207776.296
4	481999.298	207773.660
5	481986.501	207767.383
6	481970.361	207758.640
7	481952.983	207740.239
8	481957.343	207731.806
9	482007.512	207757.560
10	482012.896	207760.209

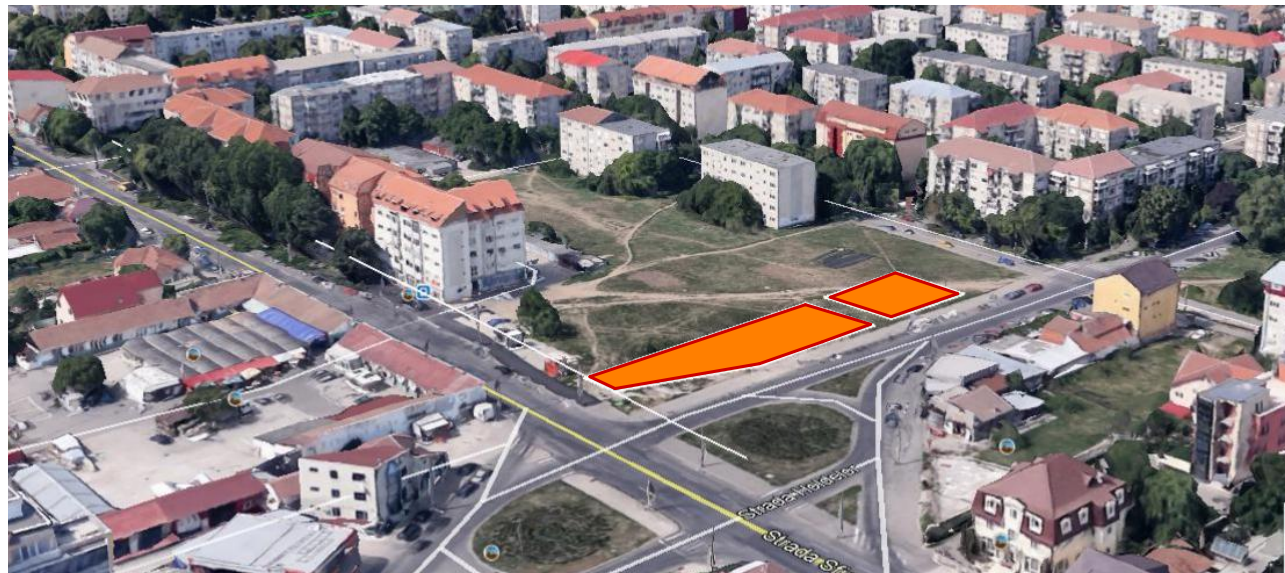

- LEGENDA**
- LIMITE:
- LIMITA ZONA STUDIATA
 - LIMITA PARCELE EXISTENTE
 - LIMITA PARCELE REGLEMENTATE IN PUZ
 - CONSTRUCTII P/S+P+4E+M EXISTENTE
 - DRUM EXISTENT
 - SPATII VERZI DE ALINIAMENT DOMENIU PUBLIC
 - TROTUAR
 - Lia SUBZONA REZIDENTIALA CU CLADIRI CU MAI MULT DE 3 NIVELURI EXISTENTA
 - ZONA PROTECTIA CONDUCTA CANALIZARE
 - ZONA PROTECTIA CONDUCTA APA

TECTONICS house S.R.L. arhitectura design urbanism		
www.tectonics.ro E-mail: art@tectonics.ro RO: 300576 Timisoara, Bd. Eroilor de la Tisa nr.10-12, sc.A, ap.1 Tel: Fax: +40(0)256 201491, 0721 850247, 0726 267216 CUI 15404473, J35/1011/2003		
SEF PROIECT	arh. Marius NICORICI-CALANCE	SCARA
VERIFICAT	arh. Carmen NICORICI-CALANCE	1:500, 1:1000, 1:2, 1:1.72
PROIECTAT	arh. Marius NICORICI-CALANCE	DATA
DESENAT	arh. Ana TURCU	01.2022
PROIECT:	PLAN URBANISTIC ZONAL - DEZVOLTARE ZONA MIXTA	NR. PROIECT
BENEFICIAR:	Jurca Radoica; Jurca Gheorghe	429/2020
AMPLASAMENT:	Timisoara, Str. Sfintii Apostoli Petru si Pavel nr 21 si 21A Nr.Cad. 441341 Nr.Cad. 441342 jud.Timis	FAZA
PLANS:	SITUATIE EXISTENTA	PUZ
		NR.PLANS
		002