



PLAN URBANISTIC ZONAL-ZONA MIXTA Str. Sfintii Apostoli Petru si Pavel nr 21 si 21A Nr.Cad. 441341 Nr.Cad. 441342 Timisoara jud.Timis

ANALIZA REGIM DE INALTIME

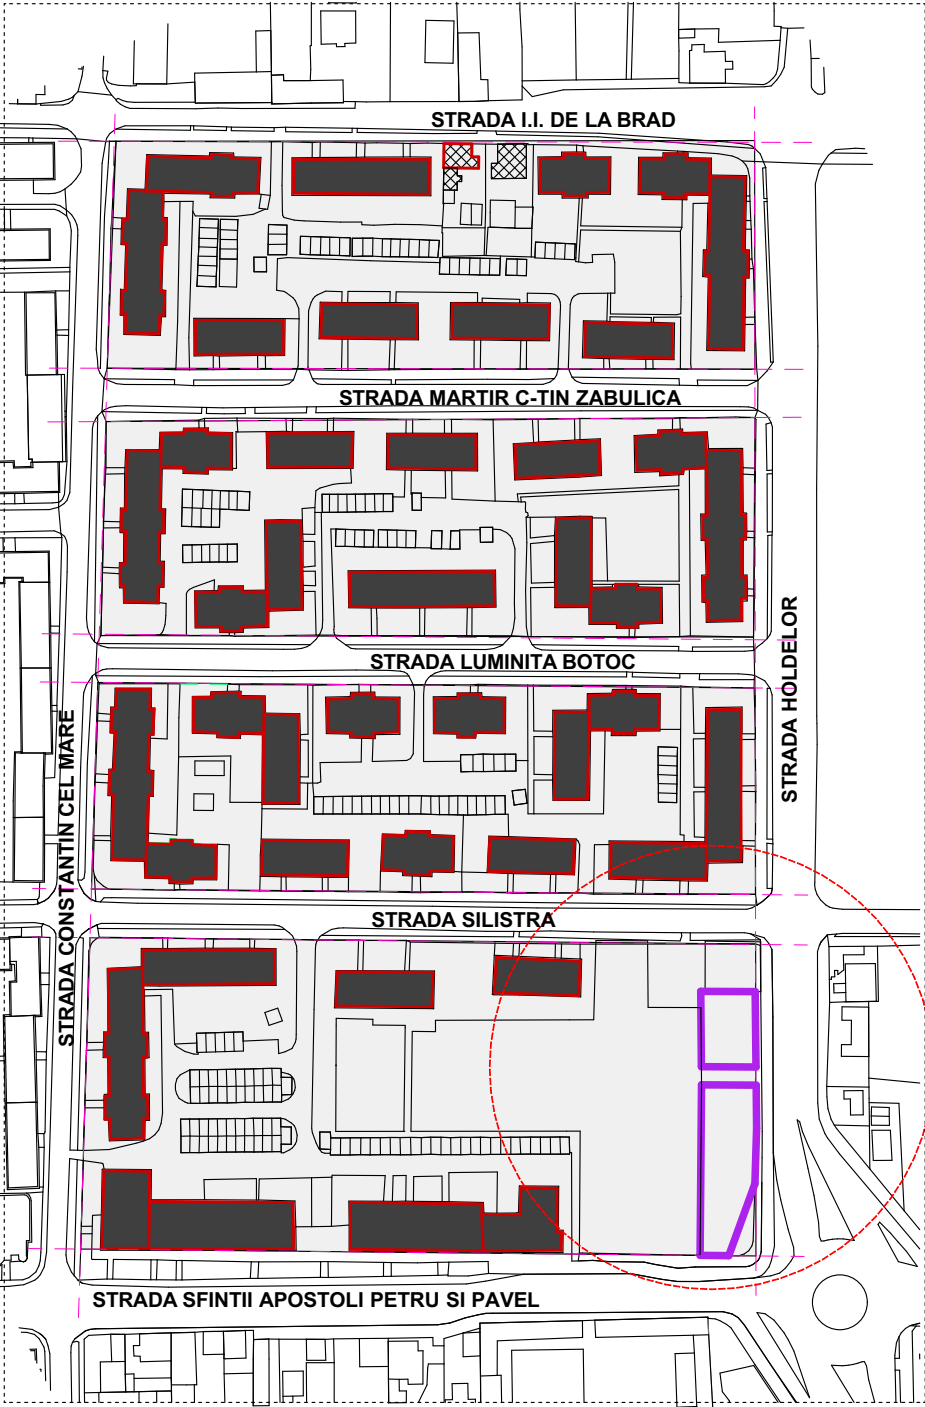


- IMOBILE S+P+4 SI PESTE
- IMOBILE P+1
- IMOBILE P

ANALIZA FUNCTIUNI, ALINIAMENTE SI RETRAGERI

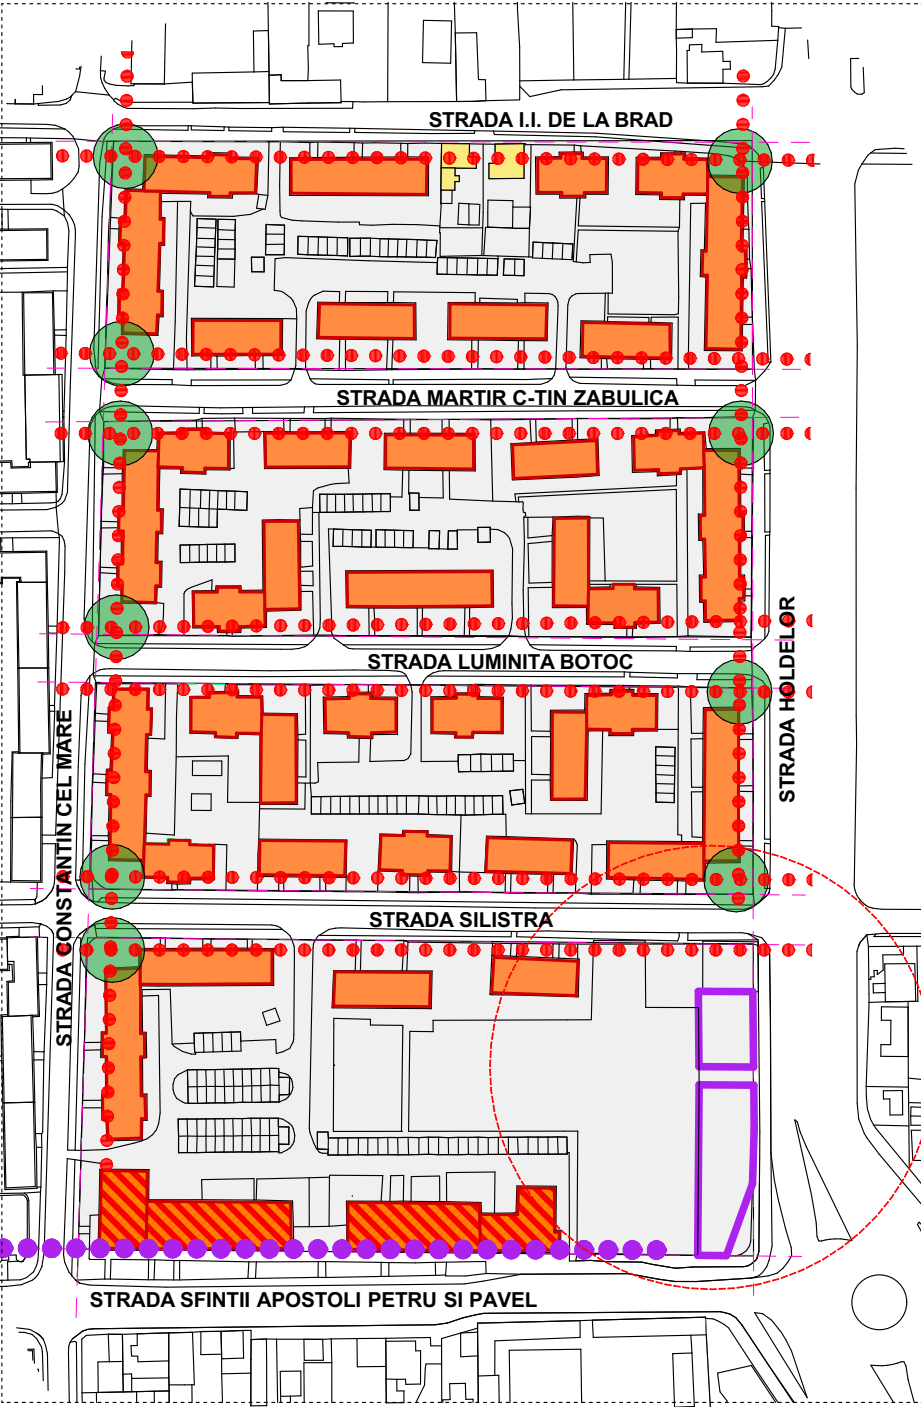


- IMOBILE LOCUINTE COLECTIVE CU SAD LA PARTER
- IMOBILE LOCUINTE COLECTIVE
- IMOBILE LOCUINTE UNIFAMILIALE P+1
- IMOBILE AUXILIARE/ANEXE P
- RETRAGERI DE COLT
- ALINIAMENT SPATII COMERCIALE
- ALINIAMENT LOCUINTE COLECTIVE

ANALIZA ACCESE SI REGIMUL PROPRIETATII

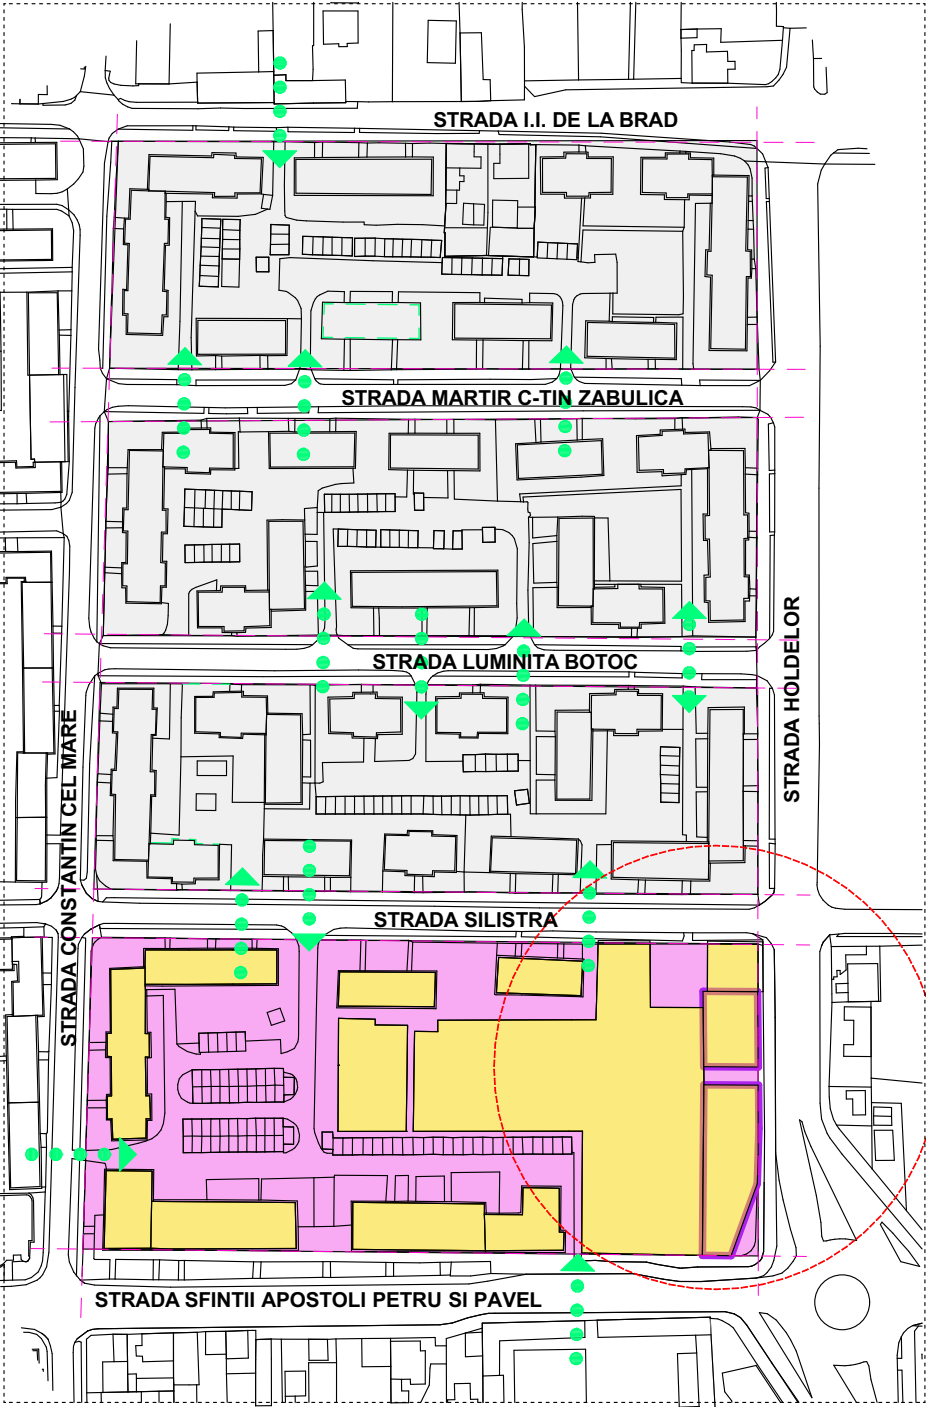


- TEREN PROPRIETATE STATUL ROMAN
- TEREN PROPRIETATE PRIVATAA PERSOANELOR FIZICE/JURIDICE
- ACCES IN CVARTAL

STUDIU ALINIAMENTE, RETRAGERI SI MOBILARE URBANISTICA POSIBILA

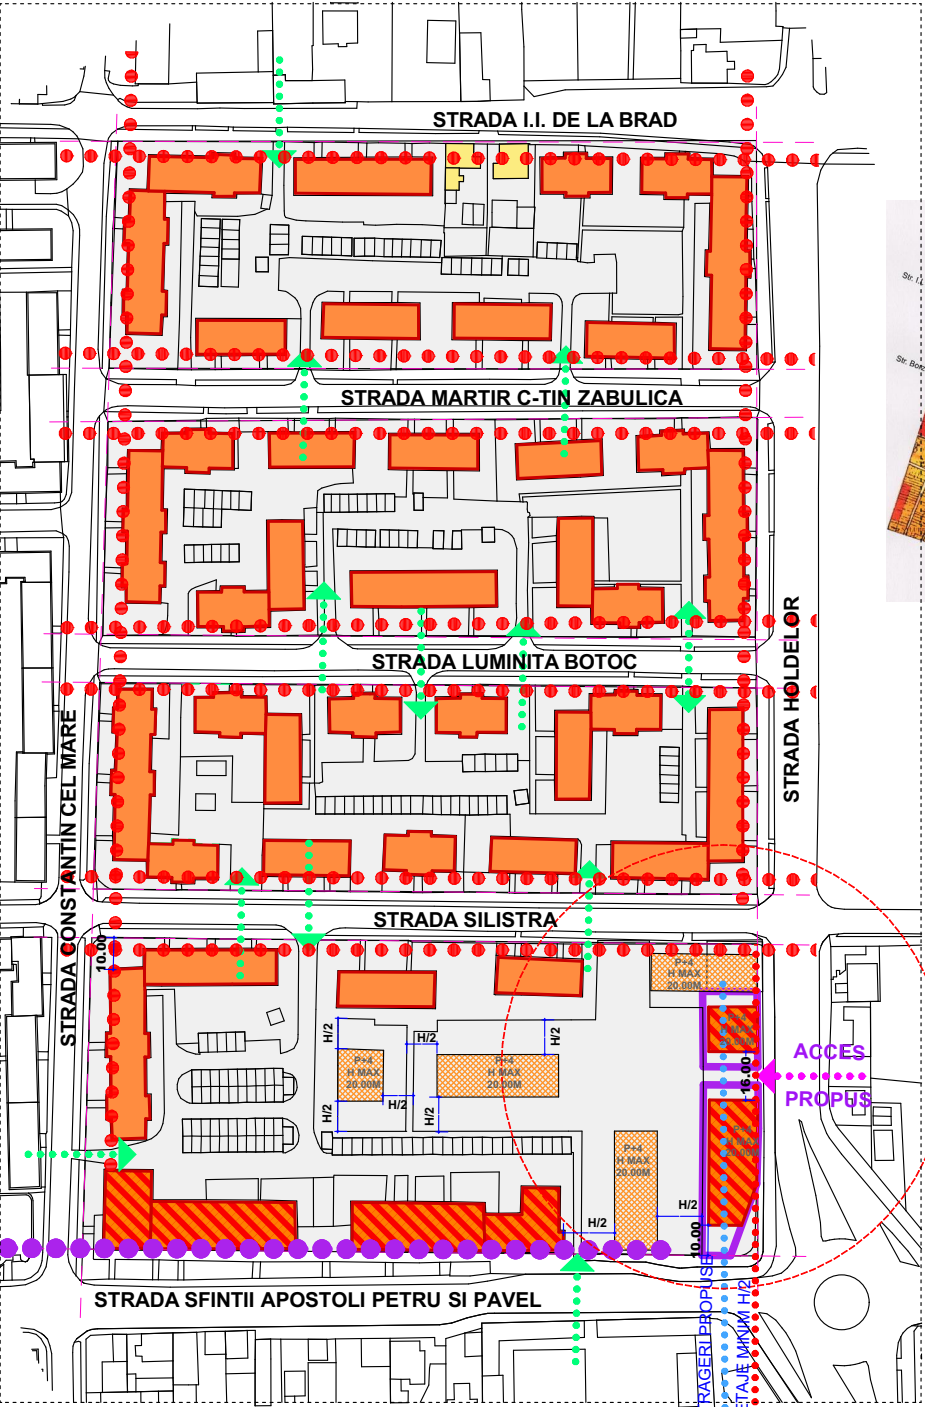

- IMOBILE LOCUINTE COLECTIVE CU SAD LA PARTER
- IMOBILE LOCUINTE COLECTIVE
- IMOBILE LOCUINTE UNIFAMILIALE P+1
- IMOBILE AUXILIARE/ANEXE P
- POSIBILE ZONE DE IMPLANTARE IMOBILE LOCUINTE COLECTIVE P+4E
- ALINIAMENT SPATII COMERCIALE
- ALINIAMENT LOCUINTE COLECTIVE

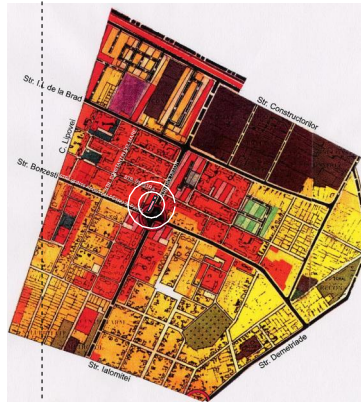

TECTONICS house S.R.L.		arhitectura
www.tectonics.ro E-mail: art@tectonics.ro		design
RO: 300576 Timisoara, Bd. Eroilor de la Tisa nr.10-12, sc.A. ap.1		urbanism
Tel: Fax: +40(0)256 201491, 0721 850247, 0726 267216		
CUI 15404473, J35/1011/2003		
SEF PROIECT	arh. Marius NICORICI-CALANCE	SCARA
VERIFICAT	arh. Carmen NICORICI-CALANCE	1:2500
PROIECTAT	arh. Marius NICORICI-CALANCE	DATA
DESENAT	arh. Ana TURCU	01.2022
PROIECT:	PLAN URBANISTIC ZONAL - DEZVOLTARE ZONA MIXTA	NR. PROIECT
BENEFICIAR:	Jurca Radoica; Jurca Gheorghe	429/2020
AMPLASAMENT:	Timisoara, Str. Sfintii Apostoli Petru si Pavel nr 21 si 21A Nr.Cad. 441341 Nr.Cad. 441342 jud.Timis	FAZA
PLANSĂ:	STUDIU DE CVARTAL	PUZ
		NR.PLANSĂ
		U07