


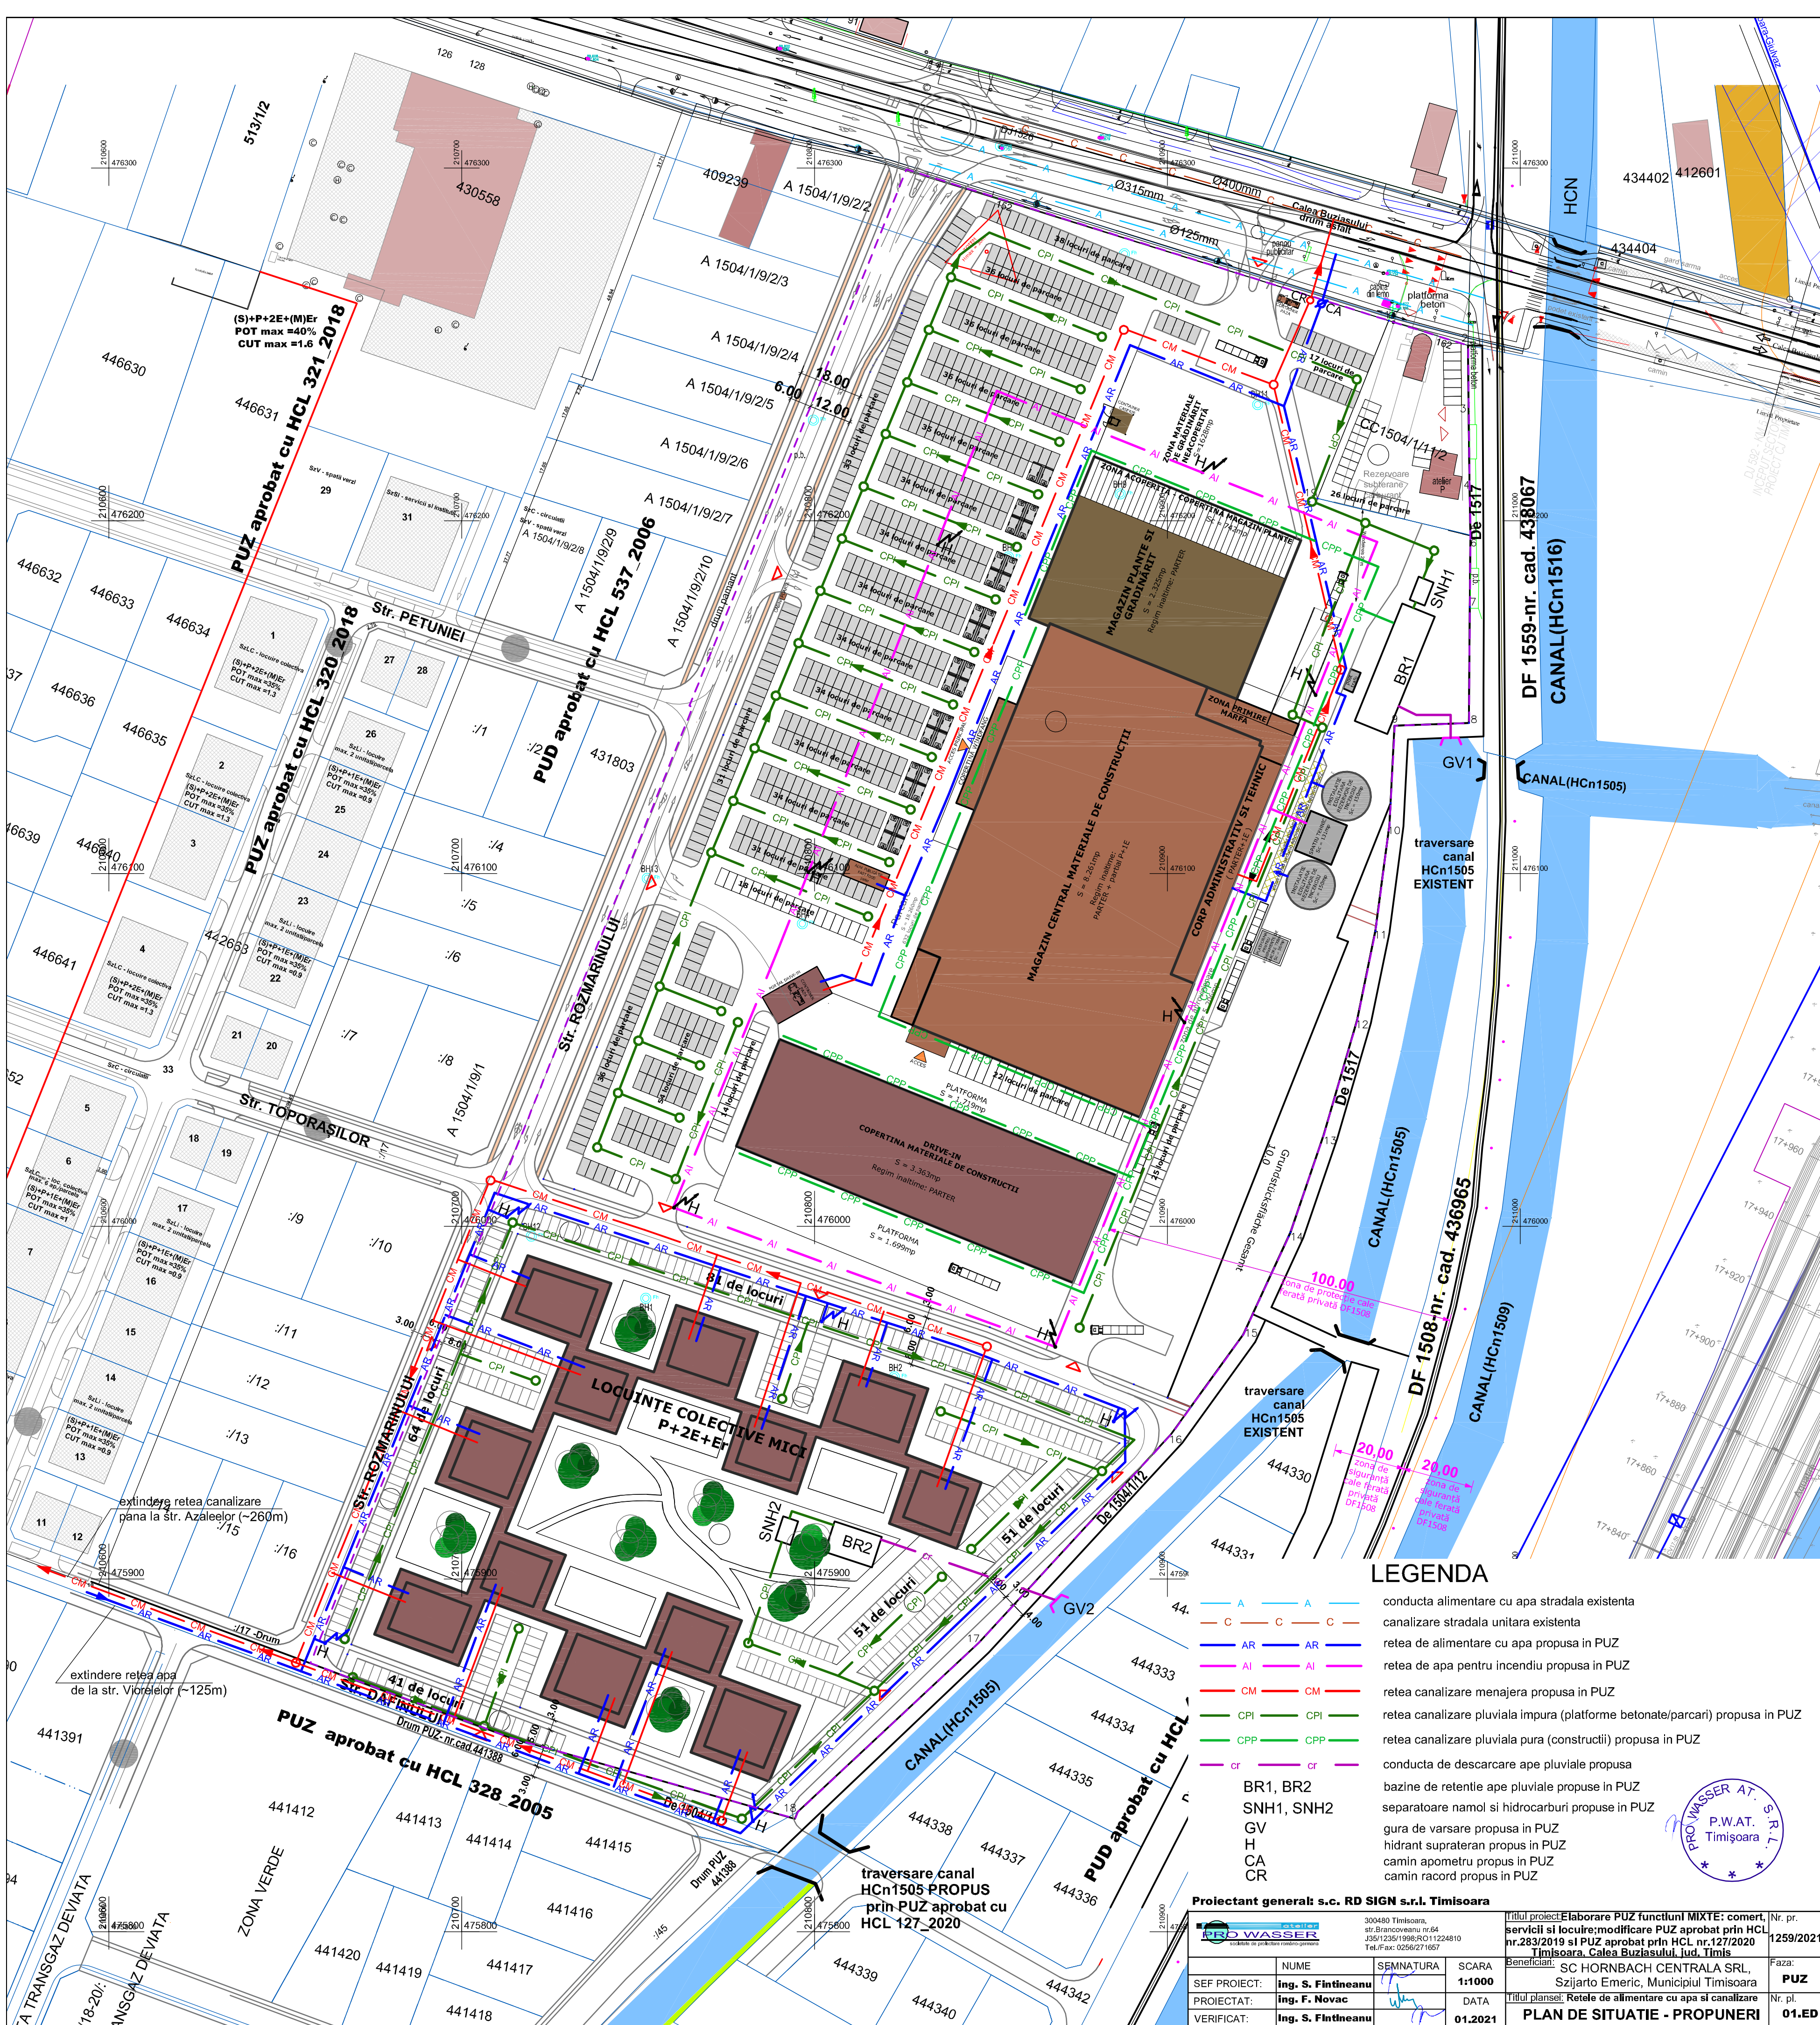

LEGENDA

- A A A conducta alimentare cu apa stradala existenta
- C C C canalizare stradala unitara existenta
- AR AR AR retea de alimentare cu apa propusa in PUZ
- AI AI AI retea de apa pentru incendiu propusa in PUZ
- CM CM CM retea canalizare menajera propusa in PUZ
- CPI CPI CPI retea canalizare pluviala impura (platforme betonate/parcari) propusa in PUZ
- CPP CPP CPP retea canalizare pluviala pura (constructii) propusa in PUZ
- cr cr cr conducta de descarcare ape pluviale propusa
- BR1, BR2 bazine de retentie ape pluviale propuse in PUZ
- SNH1, SNH2 separatoare namol si hidrocarburi propuse in PUZ
- GV gura de varsare propusa in PUZ
- H hidrant supraterran propus in PUZ
- CA camin apometru propus in PUZ
- CR camin racord propus in PUZ

Proiectant general: s.c. RD SIGN s.r.l. Timisoara

SEF PROIECT:	Ing. S. Fintineanu	SEMNTURA	SCARA	1:1000	Beneficiar:	SC HORN BACH CENTRALA SRL, Sziarto Emeric, Municipiul Timisoara	Nr. pr.	1259/2021
PROIECTAT:	Ing. F. Novac		DATA	01.2021	Beneficiar:	SC HORN BACH CENTRALA SRL, Sziarto Emeric, Municipiul Timisoara	Faza:	PUZ
VERIFICAT:	Ing. S. Fintineanu				Beneficiar:	SC HORN BACH CENTRALA SRL, Sziarto Emeric, Municipiul Timisoara	Nr. pl.	01.ED

