



PLAN TOPOGRAFIC

scara 1:1000

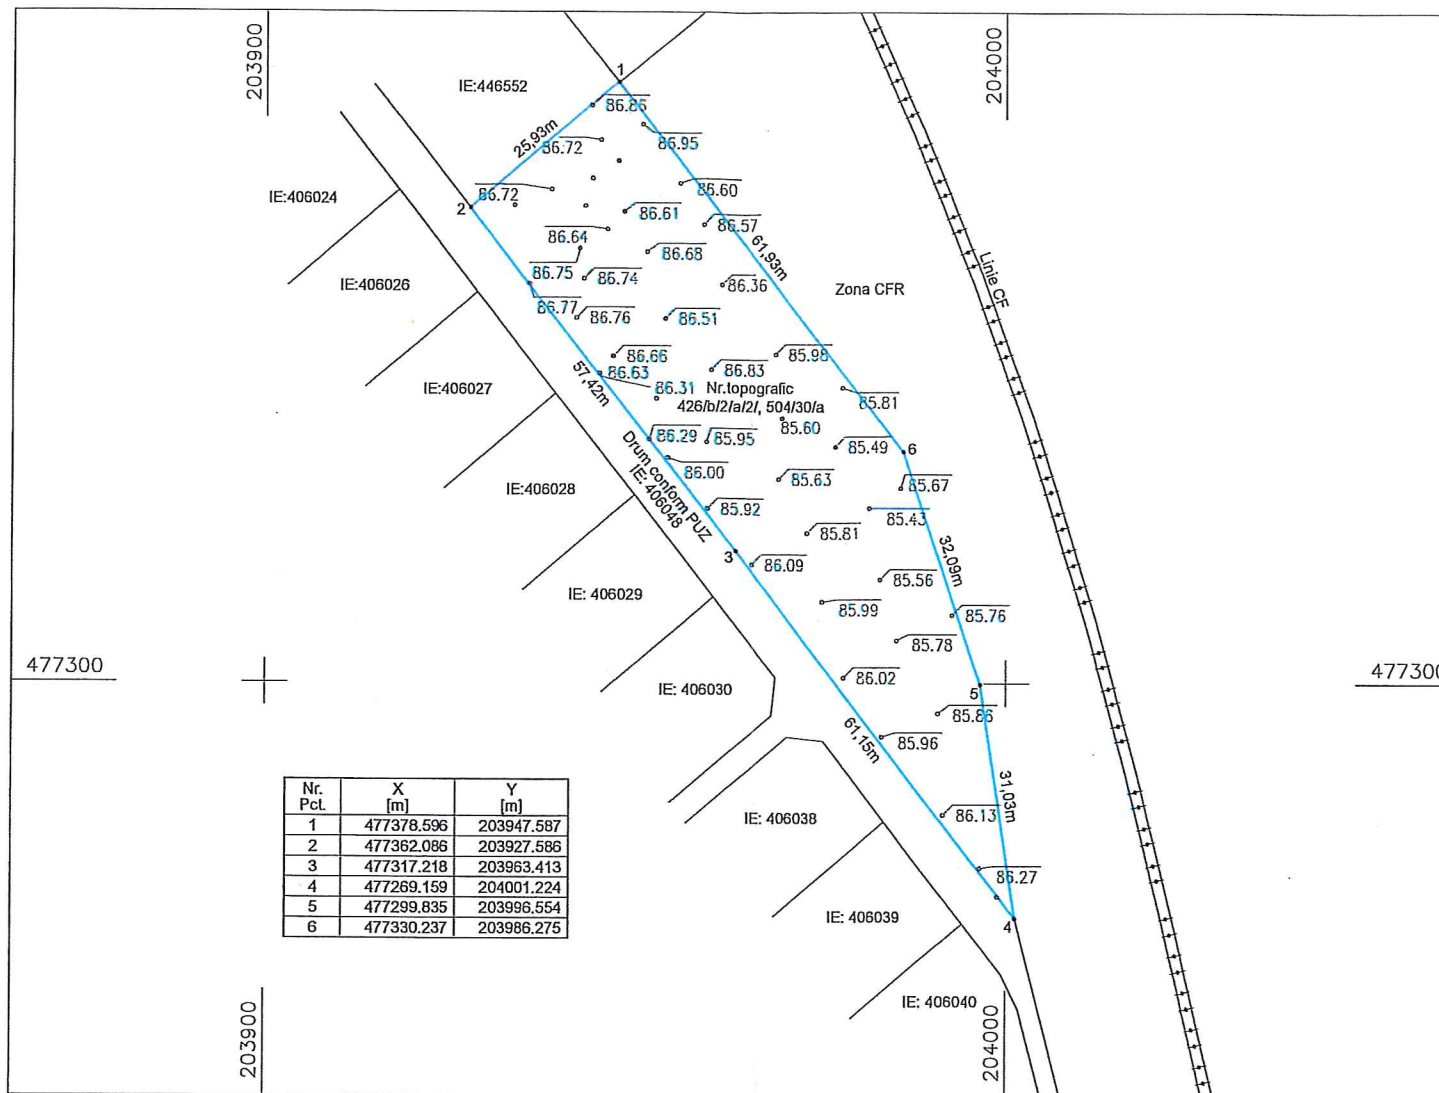


PLAN DE INCADRARE IN ZONA

scara 1:10000

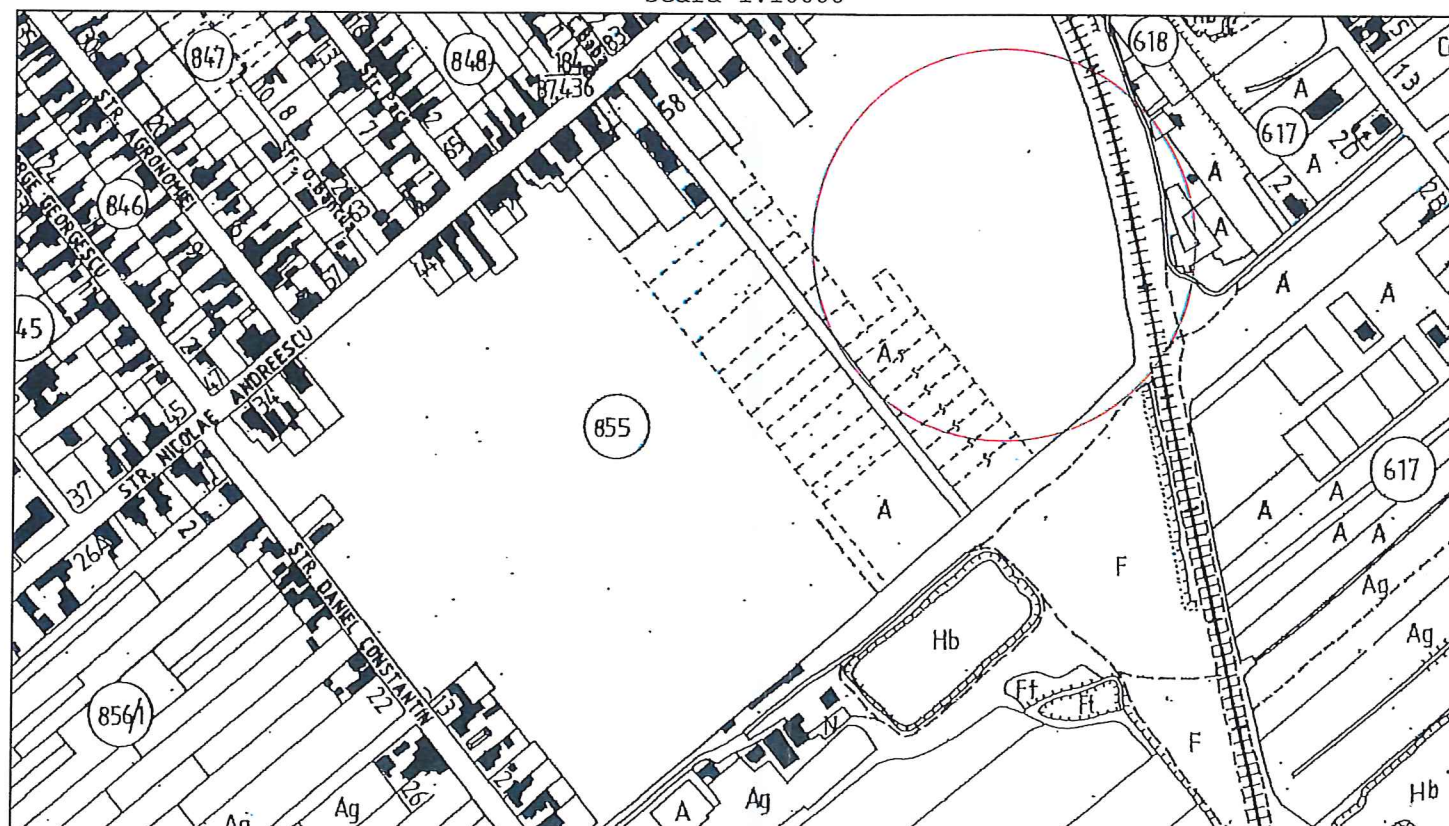

PLAN PARCELAR

scara 1:1000

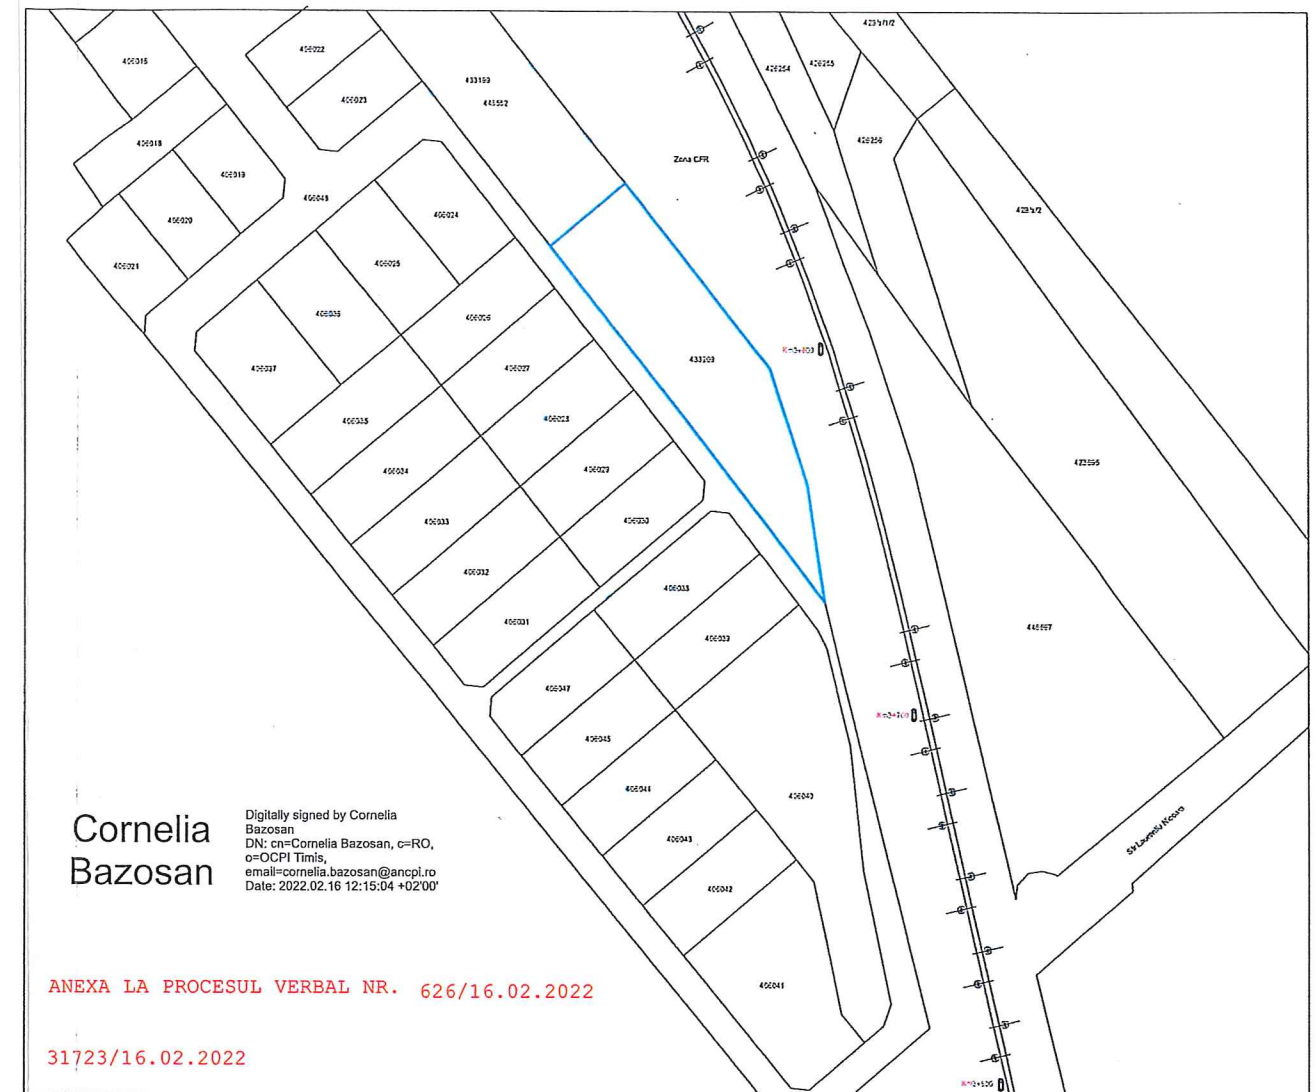

TABEL CU SITUATIA JURIDICA INSCRISA IN CARTEA FUNCIARA

Carte funciara	Nr. cadastral	Descriere imobil	Supr. (mp)	Proprietari	Sarcini
433209	433209	Teren intravilan	2431	Intabulare, drept de proprietate, dobandit prin Conventie, cota actuala 1/1 CORLAN CRISTIAN IOAN, si sotia CORLAN SIMONA, bun comun	Nu sunt

ANA CAREJA

Semnat digital de ANA
CAREJA
Data: 2022.02.08
13:03:01 +02'00'

**Responsabilitate identificarii corecte a planurilor parcelare si a determinarilor topografice revine in totalitate persoanei autorizate

	Persoana fizica autorizata CAREJA ANA Autorizatie seria: RO-B-F Numarul: 1514		Documentatie: Plan topografic Adresa: Jud. Timis, loc. Timisoara Beneficiar: Corlan Cristian Ioan, Corlan Simona		Nr. proiect 24/2022
	Sef proiect Ing. Careja Ana Tel: 0723269731	Desenat Ing. Careja Costica Tel: 0721012254	Verificat Ing. Careja Ana Tel: 0723269731	Scara 1:1000 1:1000 1:5000 Data 08.02.2022	

Plan topografic
Plan parcelar
Plan de incadrare in zona
Tabel cu situatia juridica